



Do not scale. Use grid dimensions only. All dimensions to be finished on site. Any discrepancies between the site grid dimensions & the single drawings to be the responsibility of the client.



RIAI Registered Architect Accredited in Conservation
 2021
 38QP Accreditation
 G3
 P

DESIGN
 D R A W I N G P A R T O F S T A G E 1

CLIENT:
 Dermot & Margaret Finnelly

ADDRESS:
 2 Hayden's Park View
 Lucan
 Co. Dublin, K78 NY82

DRWG NO.:
 M1633-S1-900

REV.:
 E


TITLE:
 3D VIEWS

SCALE:
 N.T.S @ A3

DATE:
 29/09/2022

BRENNAN | FURLONG
 VERNON HOUSE 2 VERNON AVENUE CLONTARF DUBLIN 3

Do not scale. Use figure dimensions only. All dimensions to be checked on site. Any discrepancies between site and figure dimensions to be brought immediately to the attention of the architect.

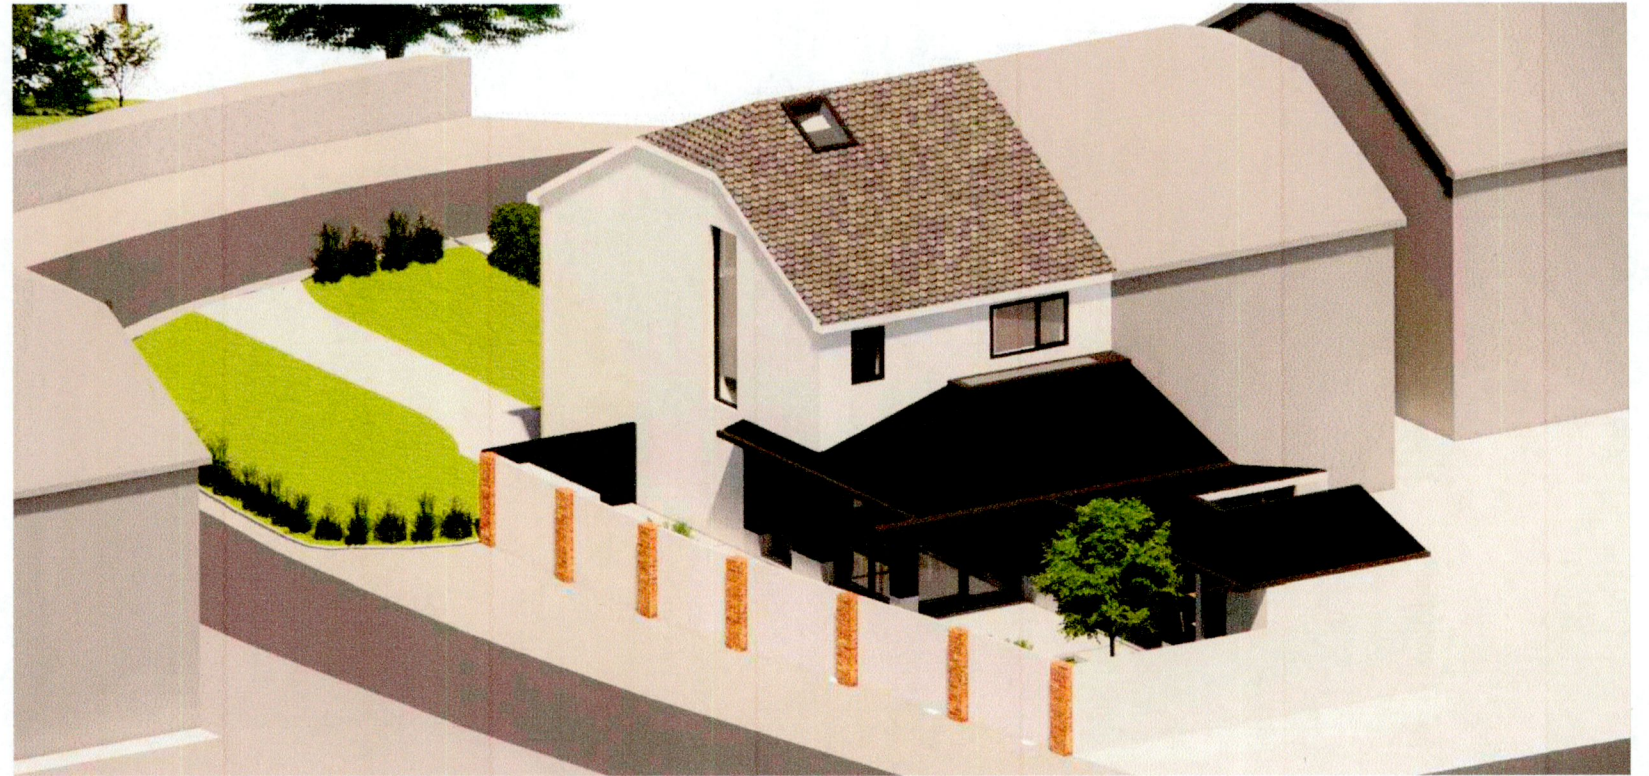

RIAI	Registered Architect	Architect Accredited in Conservation	PSDP Accreditation
	2021	G3	P

DESIGN
DRAWING PART OF STAGE 1
Do not scale. Use figured dimensions only - All dimensions to be checked on site. Any discrepancies between site and figured dimensions to be brought immediately to the architect's attention. Digital copies cannot be guaranteed. Only information in hard copy can be relied upon for conformity and accuracy. © This drawing is copyright.

CLIENT:
Dermot & Margaret Finnerty

ADDRESS:
2 Hayden's Park View
Lucan
Co. Dublin, K78 NY82

DRWG NO:
M1633-S1-000

REV:
E

TITLE:
Cover Page

SCALE:
NTS

DATE:
29/09/2022

BRENNAN | FURLONG

VERNON HOUSE 2 VERNON AVENUE CLONTARF DUBLIN 3
01 8747410 studio@brennanfurlong.ie www.brennanfurlong.ie