



Contiguous Elevations  
Scale 1:200


**PLANNING**

**AIDAN KELLY**  
ADPS

B.Arch. B.sc Arch Tech  
**Agri Design & Planning Services**

MOLOUGH,  
NEWCASTLE,  
CLONMEL,  
CO. TIPPERARY.  
EMAIL: AIDANKELLY2000@YAHOO.IE  
WEBSITE: WWW.ADPS.IE

TEL: 052 7462844  
MOB: 085 7466211




PROJECT: Proposed building for Maurice Lyons  
at Brownsbarn, Lower Baldonnell, Co.  
Dublin

DRAWING TITLE:  
Plan, section and elevations

|                     |                  |       |               |               |
|---------------------|------------------|-------|---------------|---------------|
| DRAWN BY<br>A KELLY | DATE<br>Aug 2022 | SCALE | DWG NO.<br>04 | JOB NO.<br>14 |
|---------------------|------------------|-------|---------------|---------------|



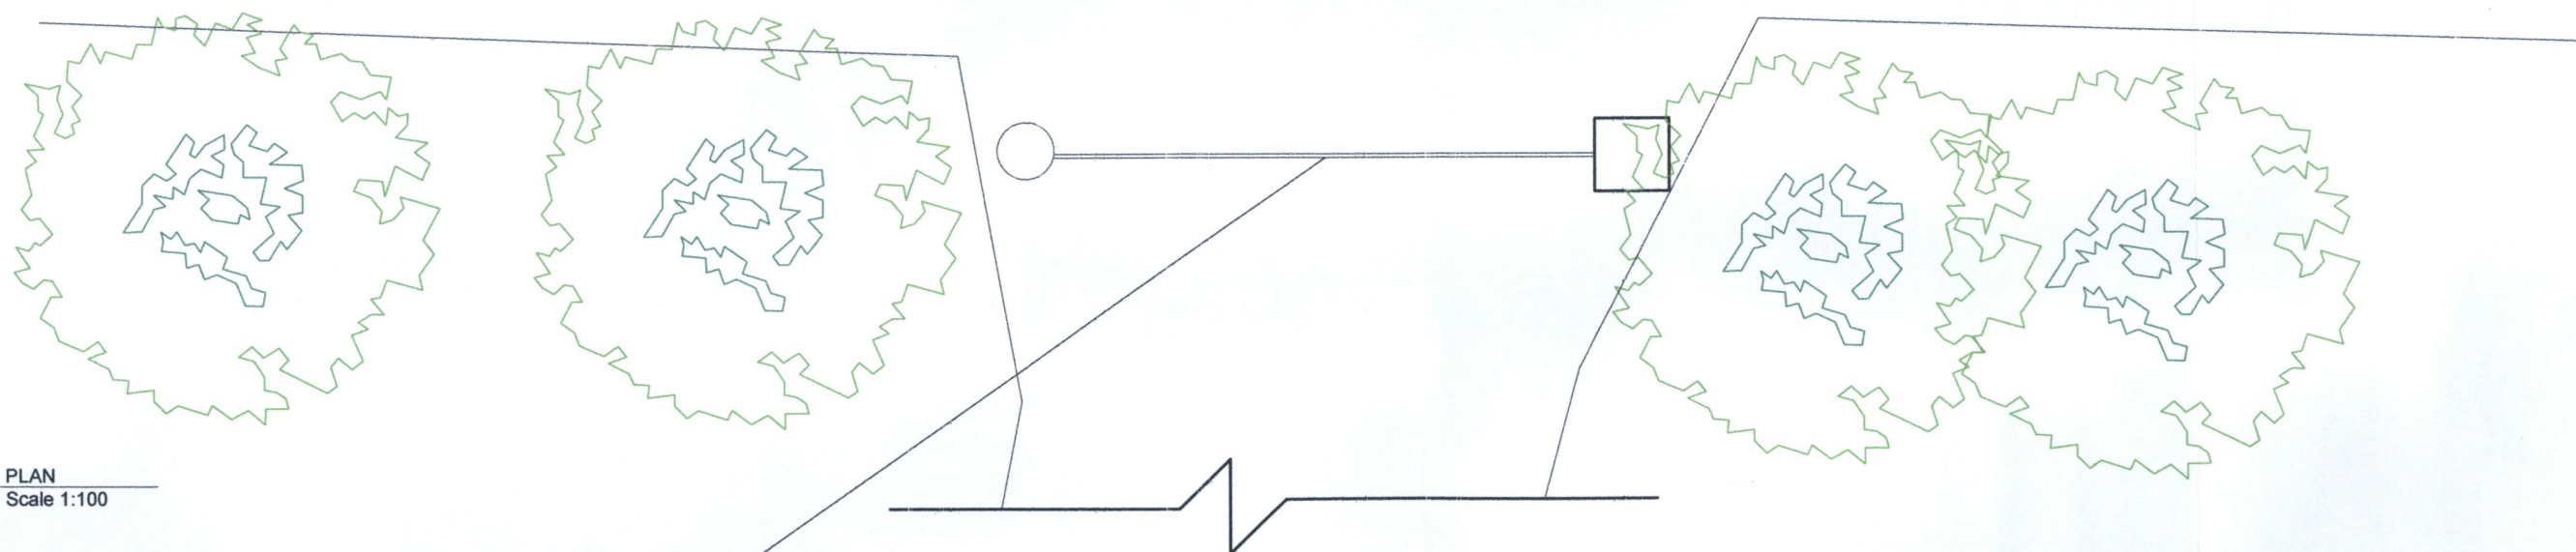

PLAN  
Scale 1:100

existing entrance  
gate to remain no  
change now  
proposed

### PLANNING

**AIDAN KELLY**

B.Arch. B.sc Arch Tech

**ARCHITECTURE & AGRICULTURAL DESIGN SERVICES**

MOLOUGH,  
NEWCASTLE,  
CLONMEL,  
CO. TIPPERARY.

EMAIL: AIDANKELLY2000@YAHOO.IE  
WEBSITE: WWW.ADPS.IE

TEL: 052 7462844  
MOB: 085 7466211



PROJECT: Proposed Entrance for Maurice Lyons at  
Brownsbarn, Lower Baldonnell, Co. Dublin

DRAWING TITLE:

Plan Section and Elevation

| DRAWN BY | DATE     | SCALE | DWG NO. | JOB NO. |
|----------|----------|-------|---------|---------|
| A KELLY  | Oct 2022 | 1:100 | f1 1    | 14      |