


This drawing should not be scaled. Dimensions to be verified on site.
Any discrepancies should be referred to the Engineer prior to work being put in hand.

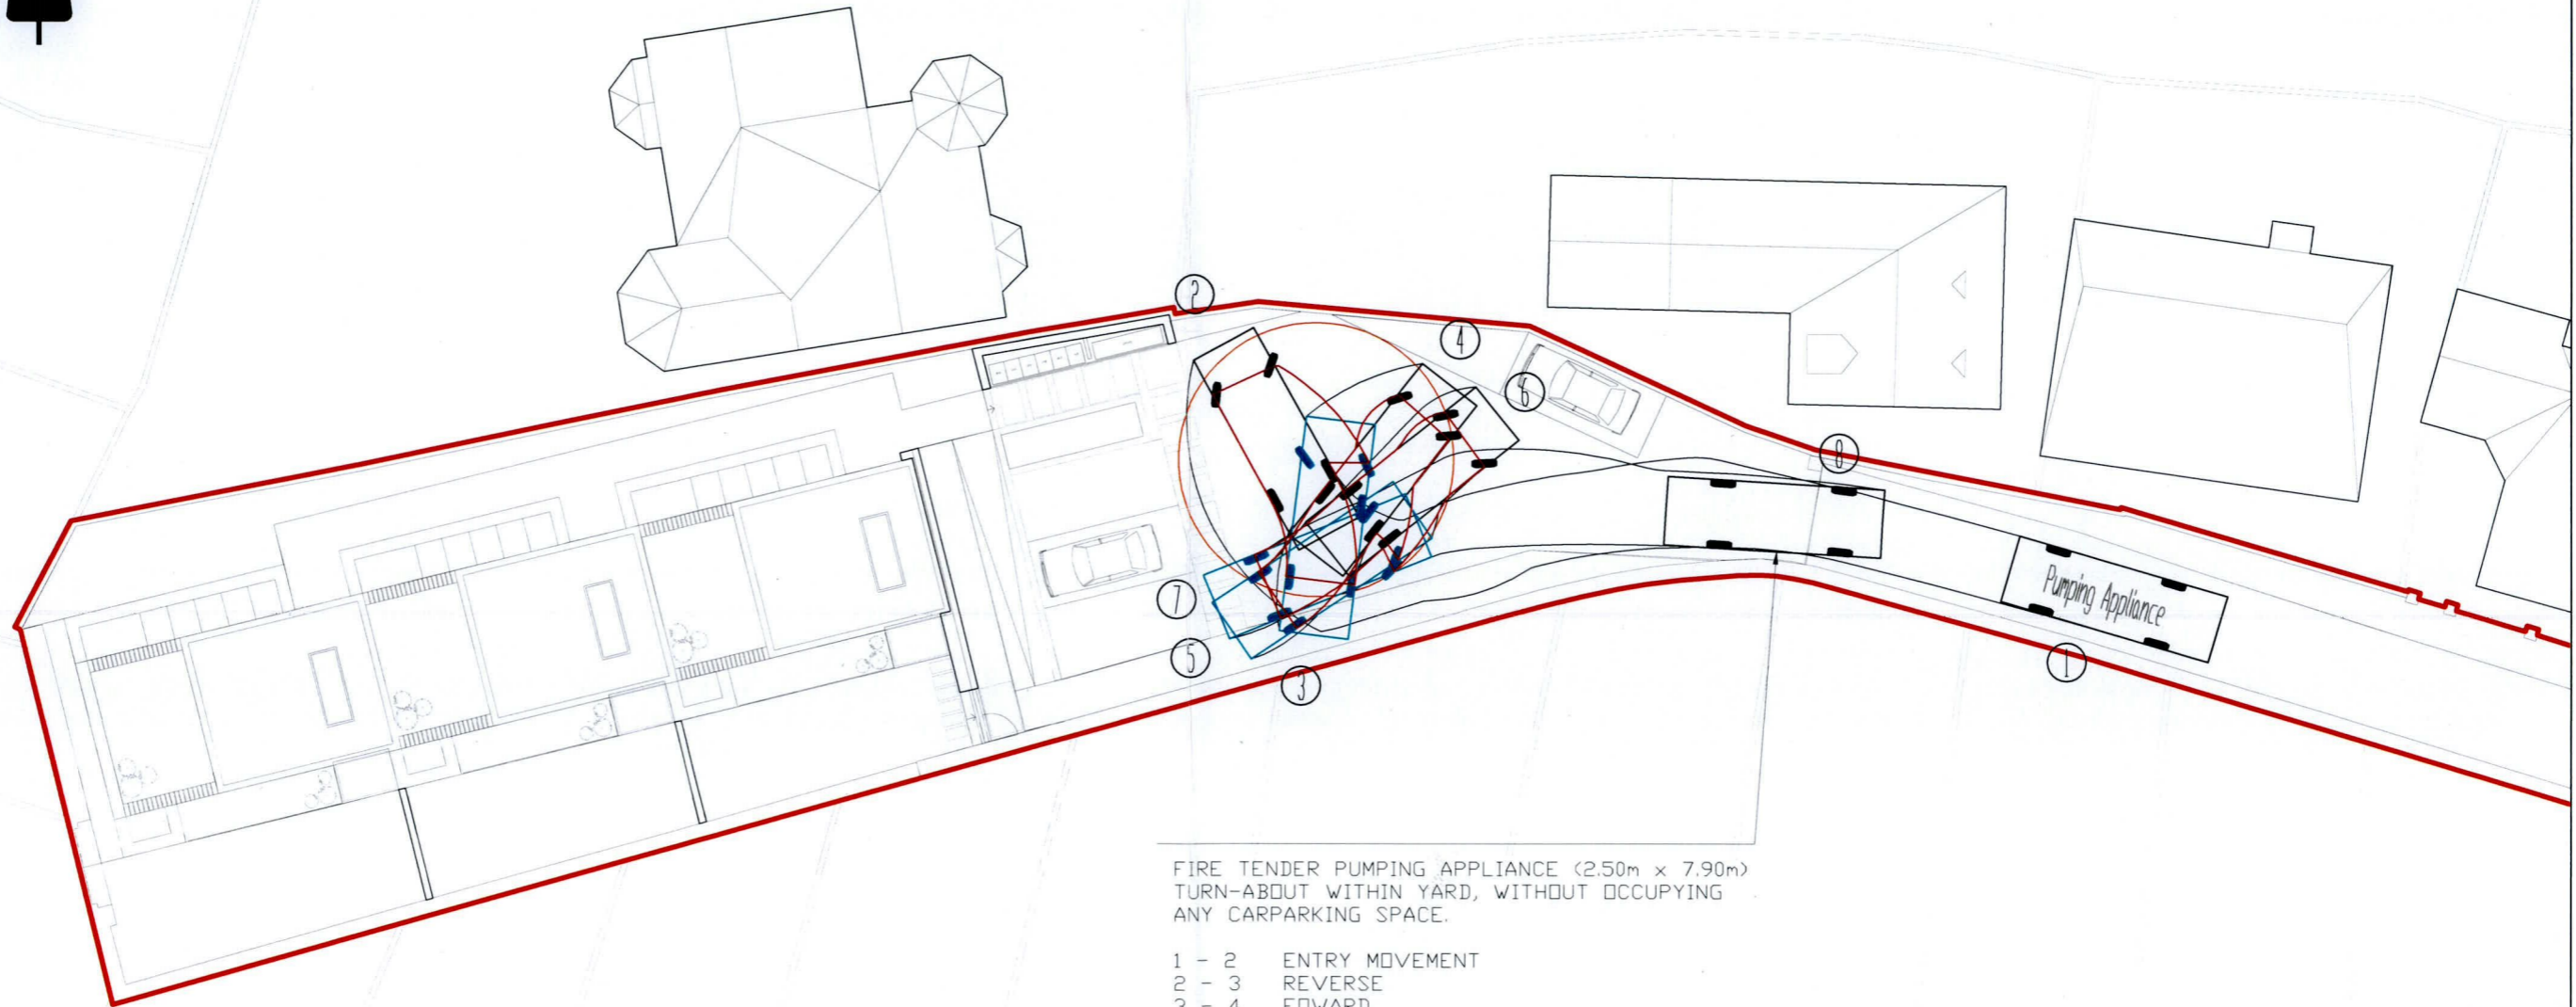

FIRE TENDER PUMPING APPLIANCE (2.50m x 7.90m)
TURN-ABOUT WITHIN YARD, WITHOUT OCCUPYING
ANY CARPARKING SPACE.

- 1 - 2 ENTRY MOVEMENT
- 2 - 3 REVERSE
- 3 - 4 FORWARD
- 4 - 5 REVERSE
- 5 - 6 FORWARD
- 6 - 7 REVERSE
- 7 - 8 EXIT MOVEMENT

PL1	16.09.22	PLANNING ISSUE	PB	PK
Status	Date	Description	By	Chk
Amendments				

Project	PROPOSED INFILL HOUSING SCHEME MANOR AVENUE, WAINSFORT GROVE, DUBLIN 6
Client	SAM LE BAS

Title	PUMPING APPLIANCE SWEPT ANALYSIS ANALYSIS
Issue	PLANNING

Drawn By	PB
Designed By	PB
Checked By	PK
Scales @ A1	1:250
Date	16.09.22

KAVANAGH BURKE
CONSULTING ENGINEERS

Unit F3, Block F, Calmount Park
Calmount Avenue, Dublin 12. D12 PX28
E-mail: reception@kavanaghburke.ie
Tel: 01 450 0694

Project - Originator - Volume - Level - Type - Role - Number	Revision
D1602-1-KB-XX-XX-C-0011	PL1