


This drawing should not be scaled. Dimensions to be verified on site. Any discrepancies should be referred to the Engineer prior to work being put in hand.

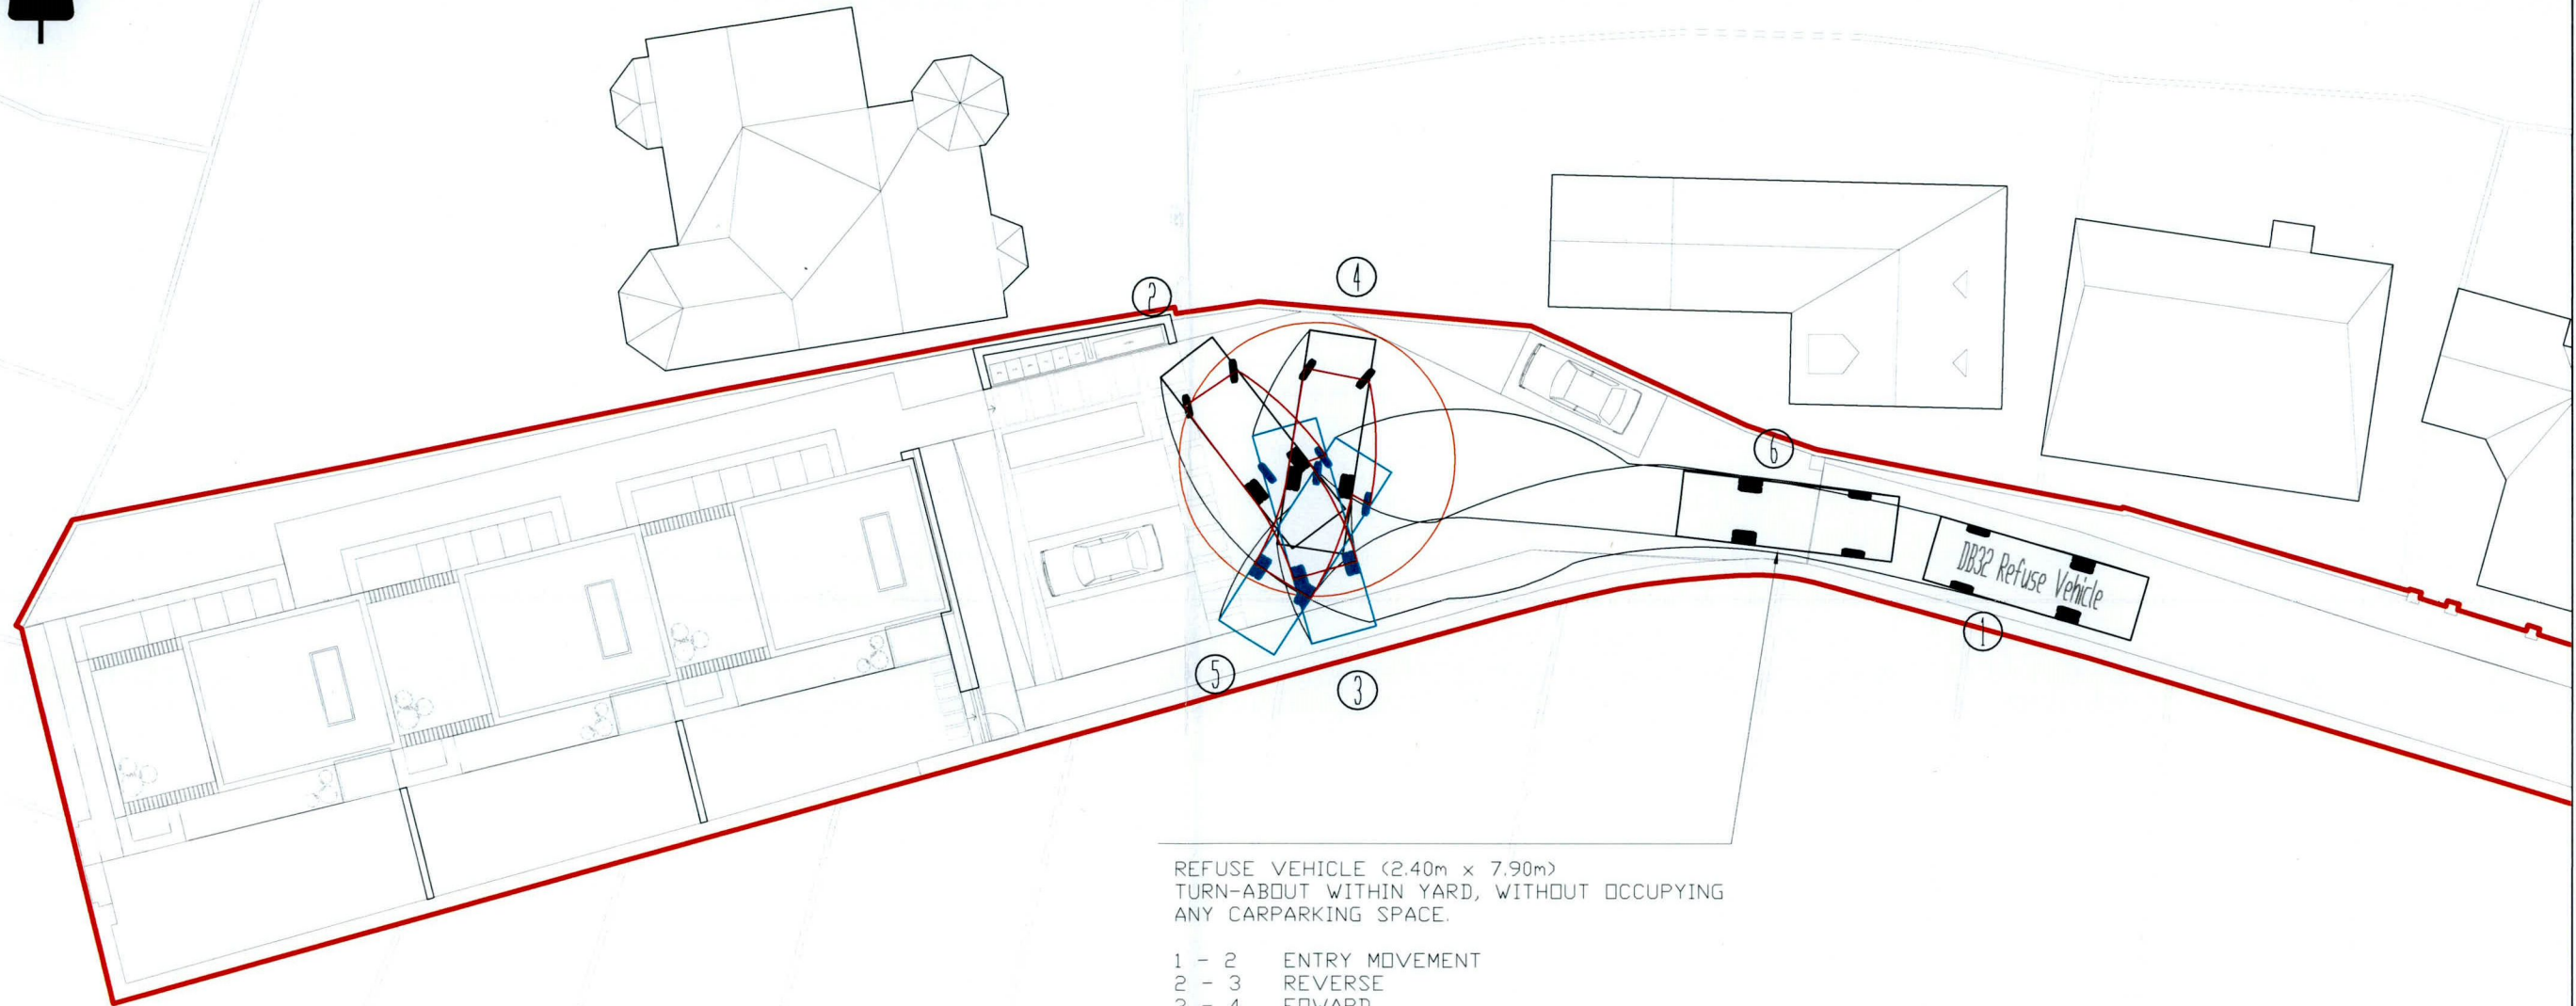

REFUSE VEHICLE (2.40m x 7.90m)  
TURN-ABOUT WITHIN YARD, WITHOUT OCCUPYING ANY CARPARKING SPACE.

- 1 - 2 ENTRY MOVEMENT
- 2 - 3 REVERSE
- 3 - 4 FORWARD
- 4 - 5 REVERSE
- 5 - 6 EXIT MOVEMENT

PL1	16.09.22	PLANNING ISSUE	PB	PK
Status	Date	Description	By	Chk
Amendments				

Project	PROPOSED INFILL HOUSING SCHEME MANOR AVENUE, WAINSFORT GROVE, DUBLIN 6
Client	SAM LE BAS

Title	REFUSE VEHICLE SWEPT PATH ANALYSIS
Issue	PLANNING

Drawn By	PB
Designed By	PB
Checked By	PK
Scales @ A1	1:250
Date	16.09.22

**KAVANAGH & BURKE**  
CONSULTING ENGINEERS

Unit F3, Block F, Calmount Park  
Calmount Avenue, Dublin 12. D12 PX28  
E-mail: reception@kavanaghburke.ie  
Tel: 01 450 0694

Project - Originator - Volume - Level - Type - Role - Number	Revision
D1602-1-KB-XX-XX-C-0012	PL1