


01 EXISTING SECTION FF
1:200



02 EXISTING CONTIGUOUS STREET ELEVATION
1:200

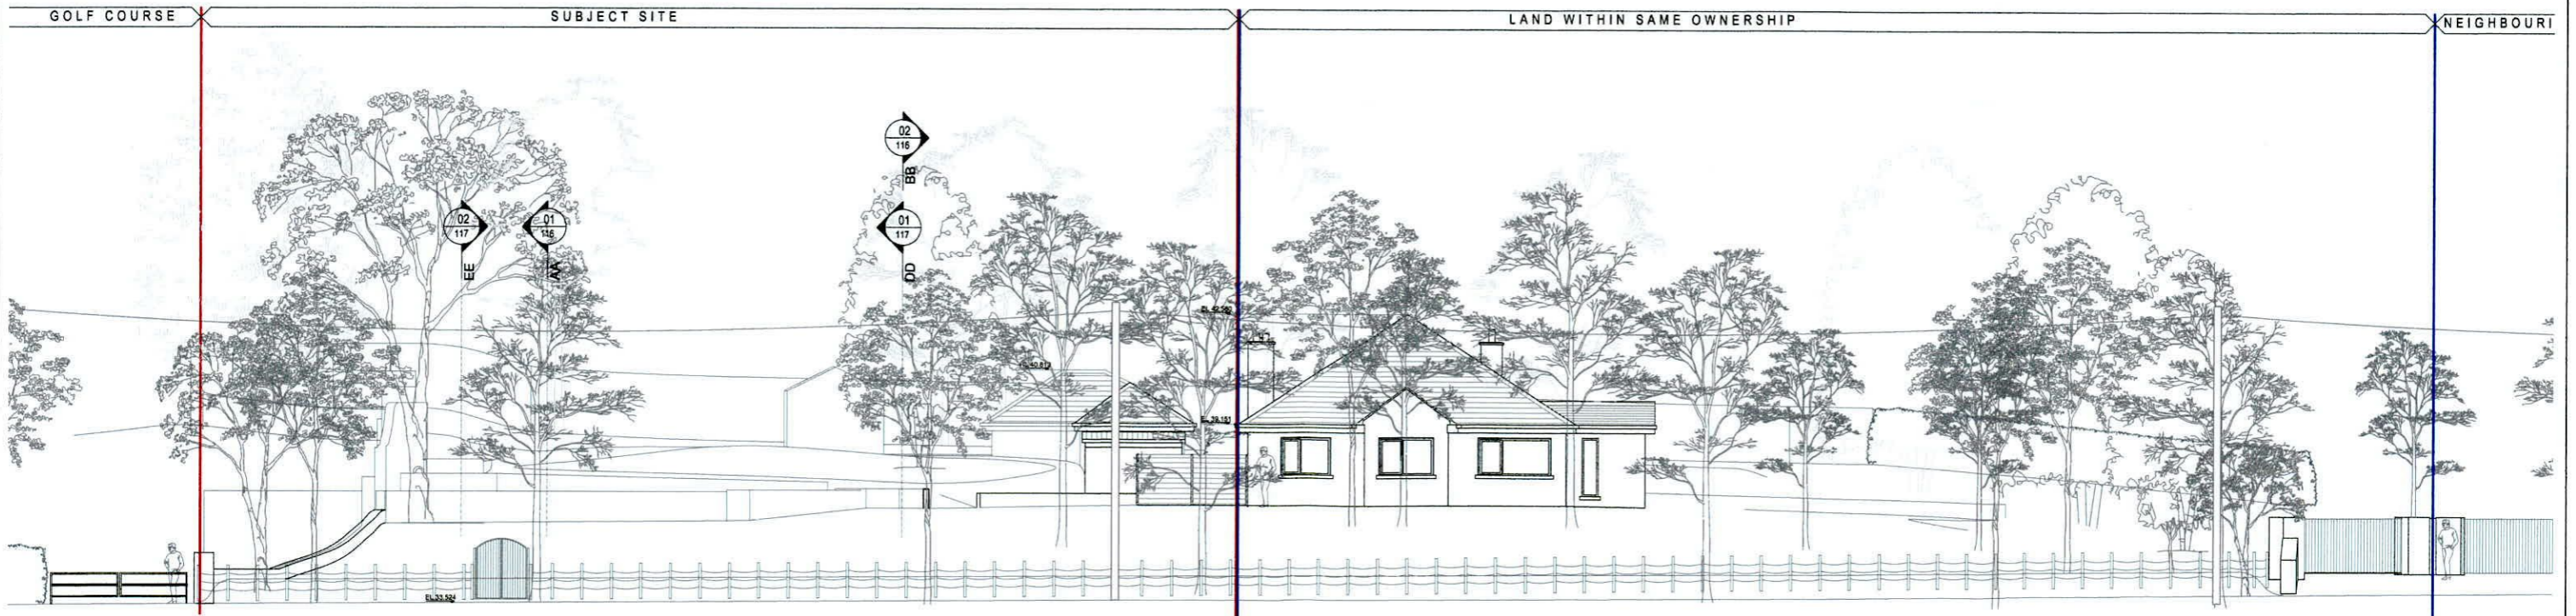


REVISION	STAGE	DATE	NOTES


KEY:	
	SITE BOUNDARY
	ADJOINING PROPERTY IN THE OWNERSHIP OF THE APPLICANT
	EXTENT OF PROPOSED DEMOLITION
	EXISTING CONSTRUCTION
	PROPOSED CONSTRUCTION

foley + crowley architects 41 DONNYBROOK ROAD, DUBLIN 4, D04 T8X2		CLIENT: AIDAN + DYPNA COSS JOB TITLE: GREENWAYS, TUBBER LANE ROAD, LUCAN, CO. DUBLIN, K78 P5V9 DRAWING TITLE: EXISTING SECTIONS + ELEVATIONS DATE: JUL'22 STAGE: 02B SCALE: 1:200@A3 AUTHOR: CdB	JOB NO: 2201 DWG NO: 115 REV NO: -
---	--	--	---


Figured dimensions only to be taken from this drawing - All dimensions to be checked onsite
Discrepancies to be brought to the attention of this office before commencement of work.

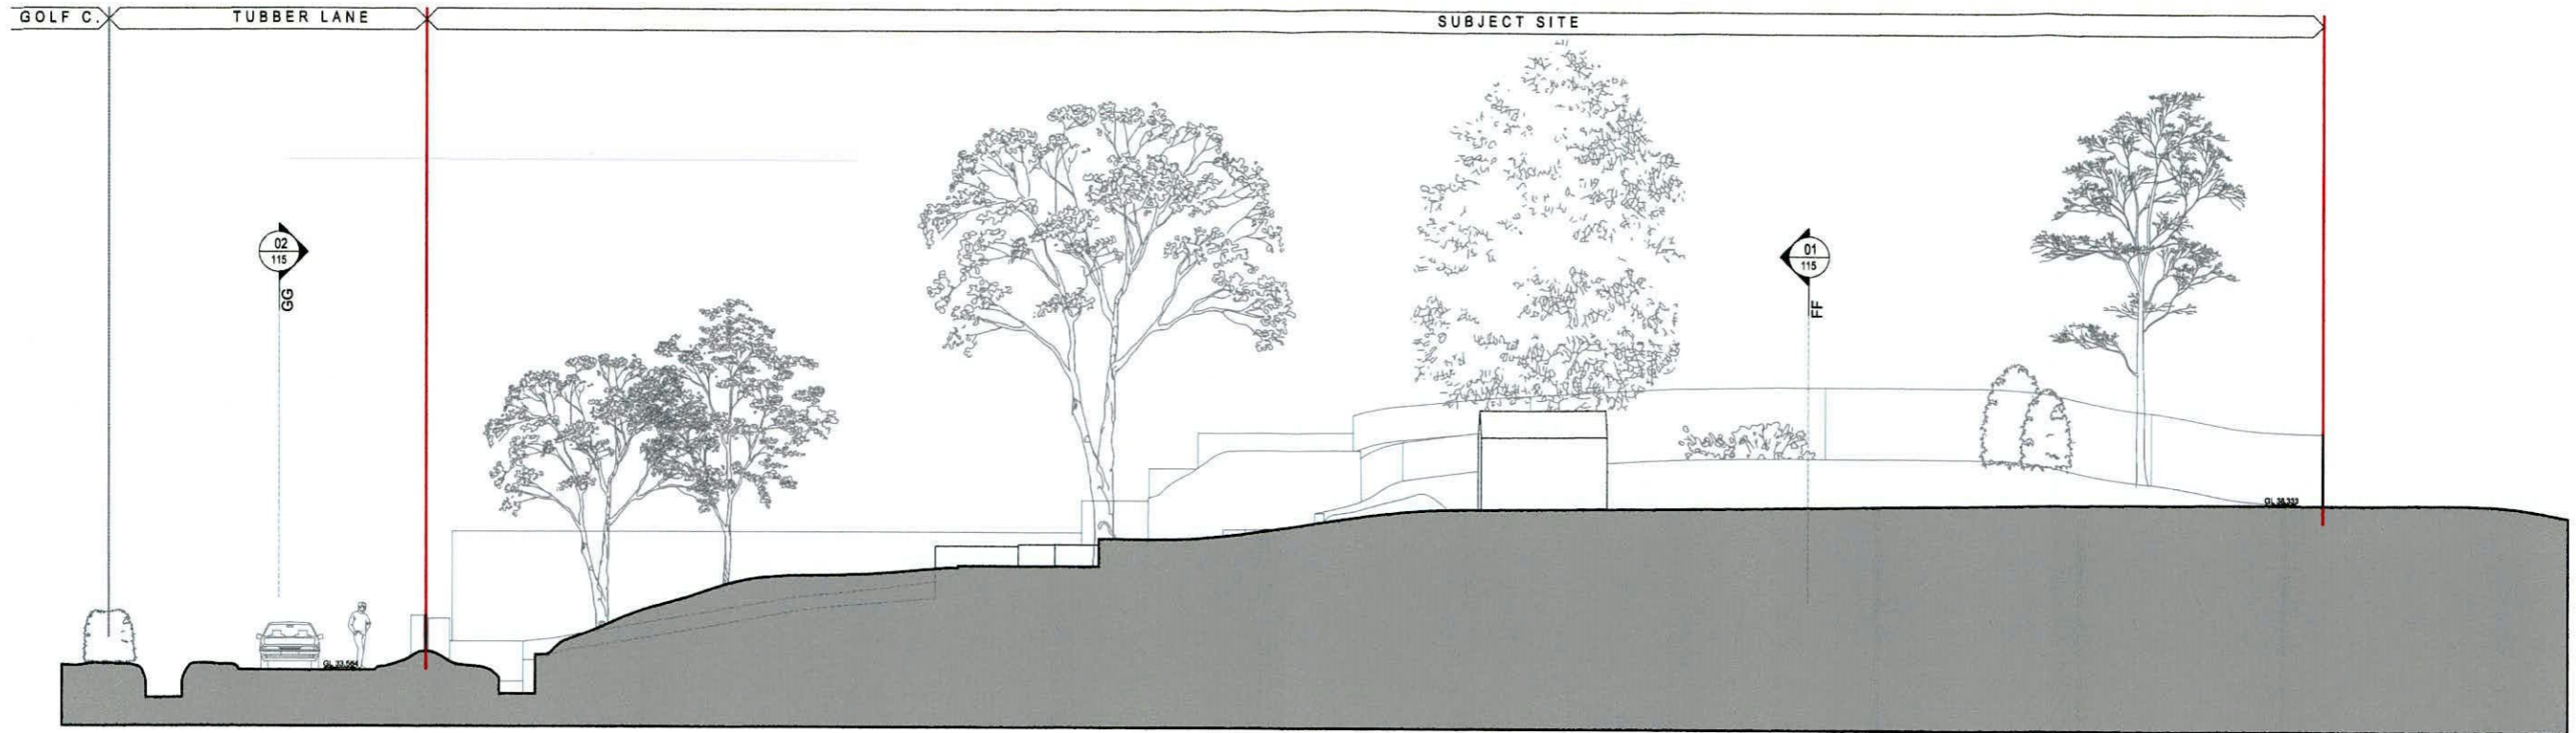

01 EXISTING SECTION DD

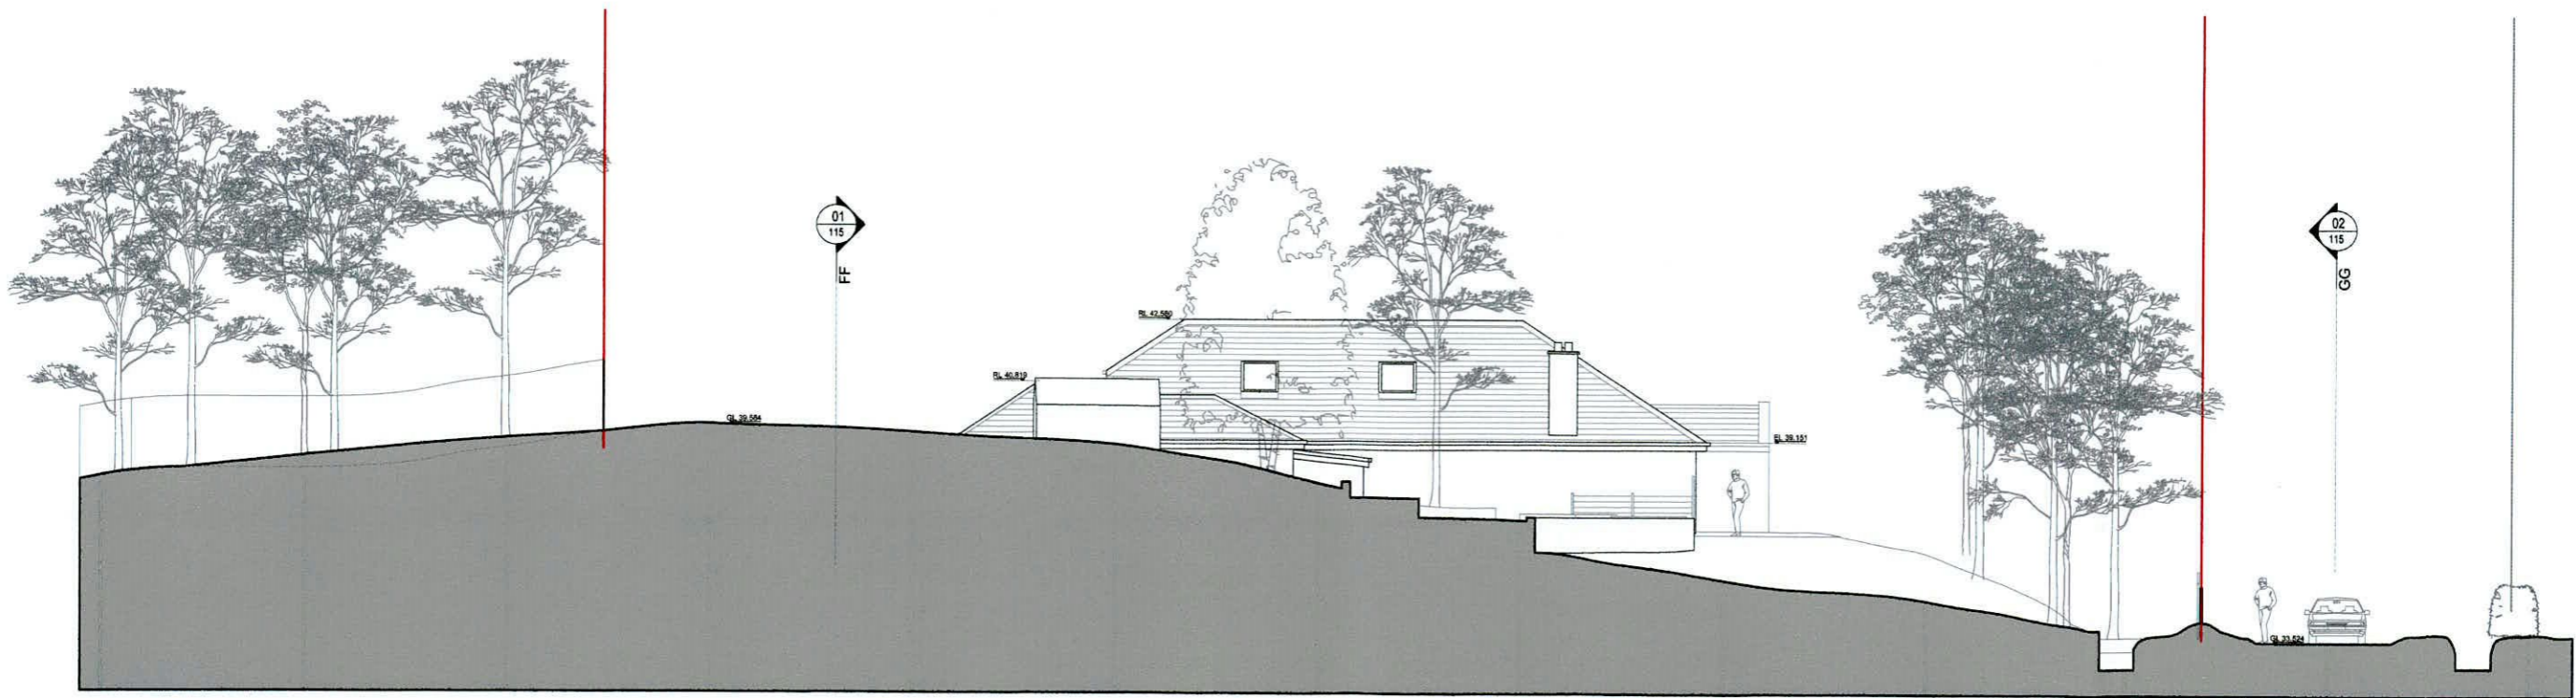

02 EXISTING SECTION EE

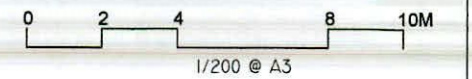


REVISION	STAGE	DATE	NOTES


KEY:	
	SITE BOUNDARY
	ADJOINING PROPERTY IN THE OWNERSHIP OF THE APPLICANT
	EXTENT OF PROPOSED DEMOLITION
	EXISTING CONSTRUCTION
	PROPOSED CONSTRUCTION

foley + crowley architects 41 DONNYBROOK ROAD, DONNYBROOK, DUBLIN 4, D04 T8X2		CLIENT: AIDAN + DYPNA COSS		JOB NO: 2201		
		JOB TITLE: GREENWAYS, TUBBER LANE ROAD, LUCAN, CO. DUBLIN, K78 P5V9		DWG NO: 117		
DRAWING TITLE: EXISTING SECTIONS		DATE: JUL'22	STAGE: 02B	SCALE: 1:200@A3	AUTHOR: CdB	REV NO: -


Figured dimensions only to be taken from this drawing - All dimensions to be checked onsite
Discrepancies to be brought to the attention of this office before commencement of work.

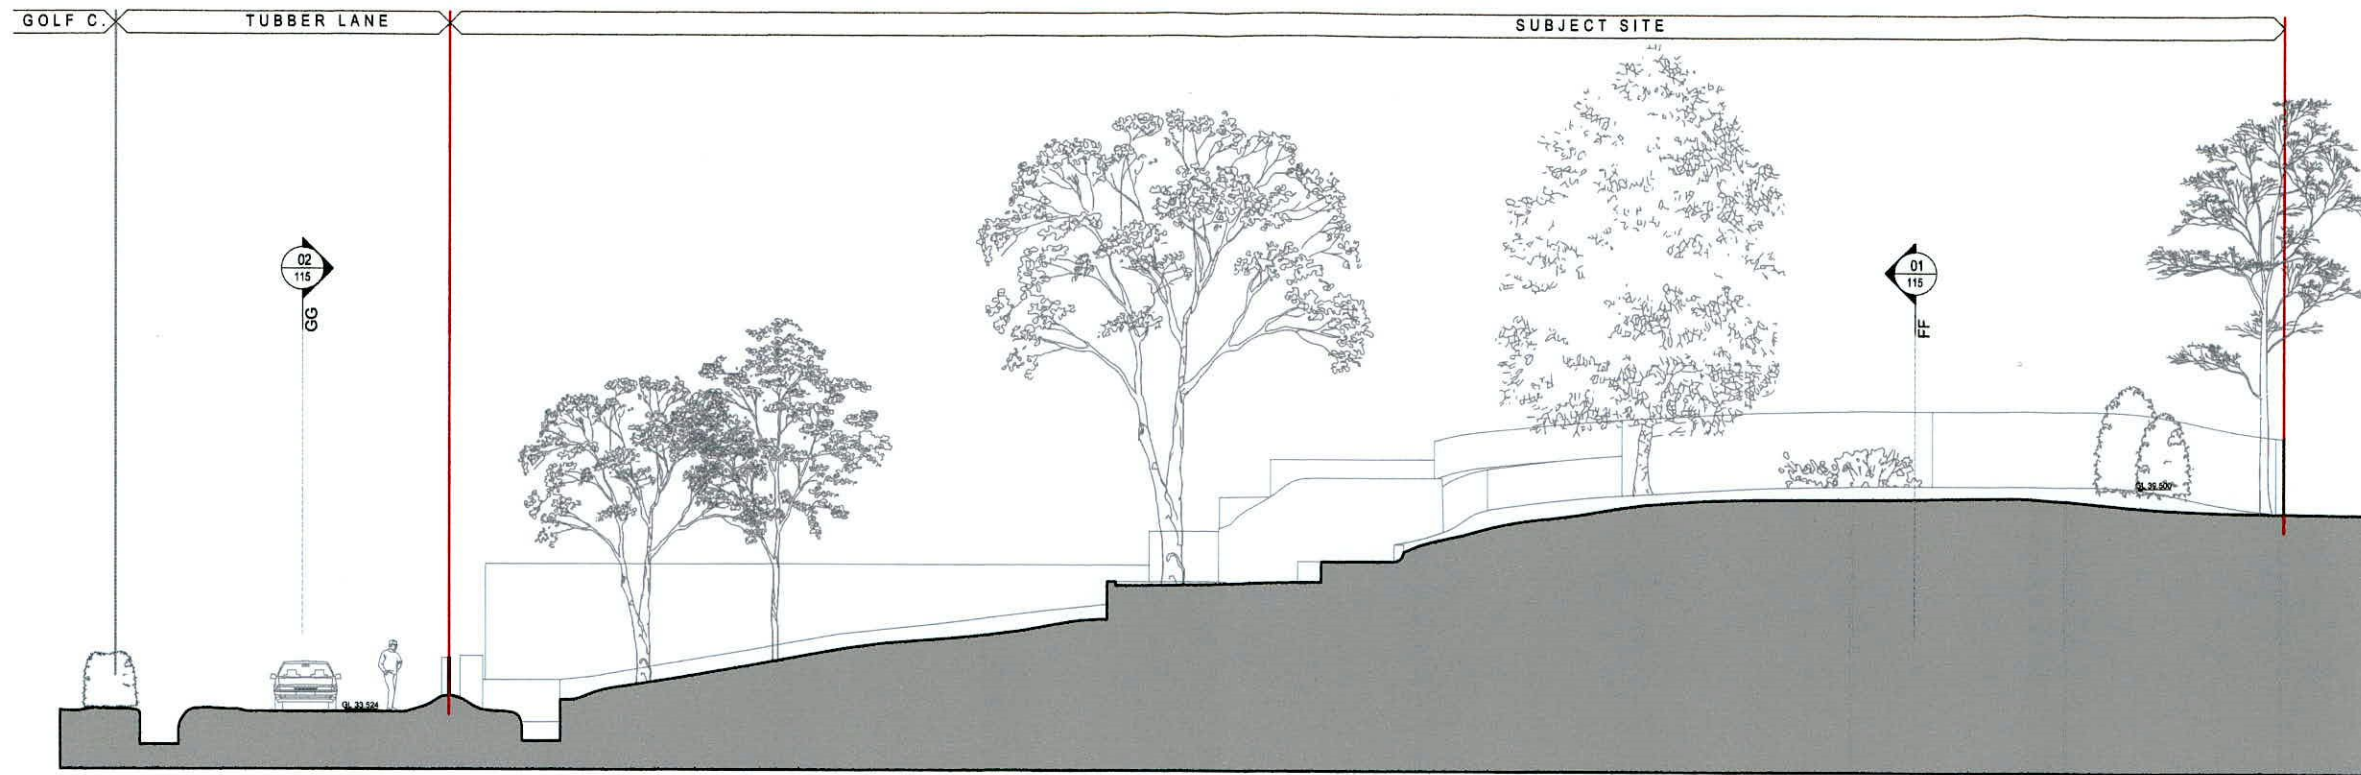

01 EXISTING SECTION AA

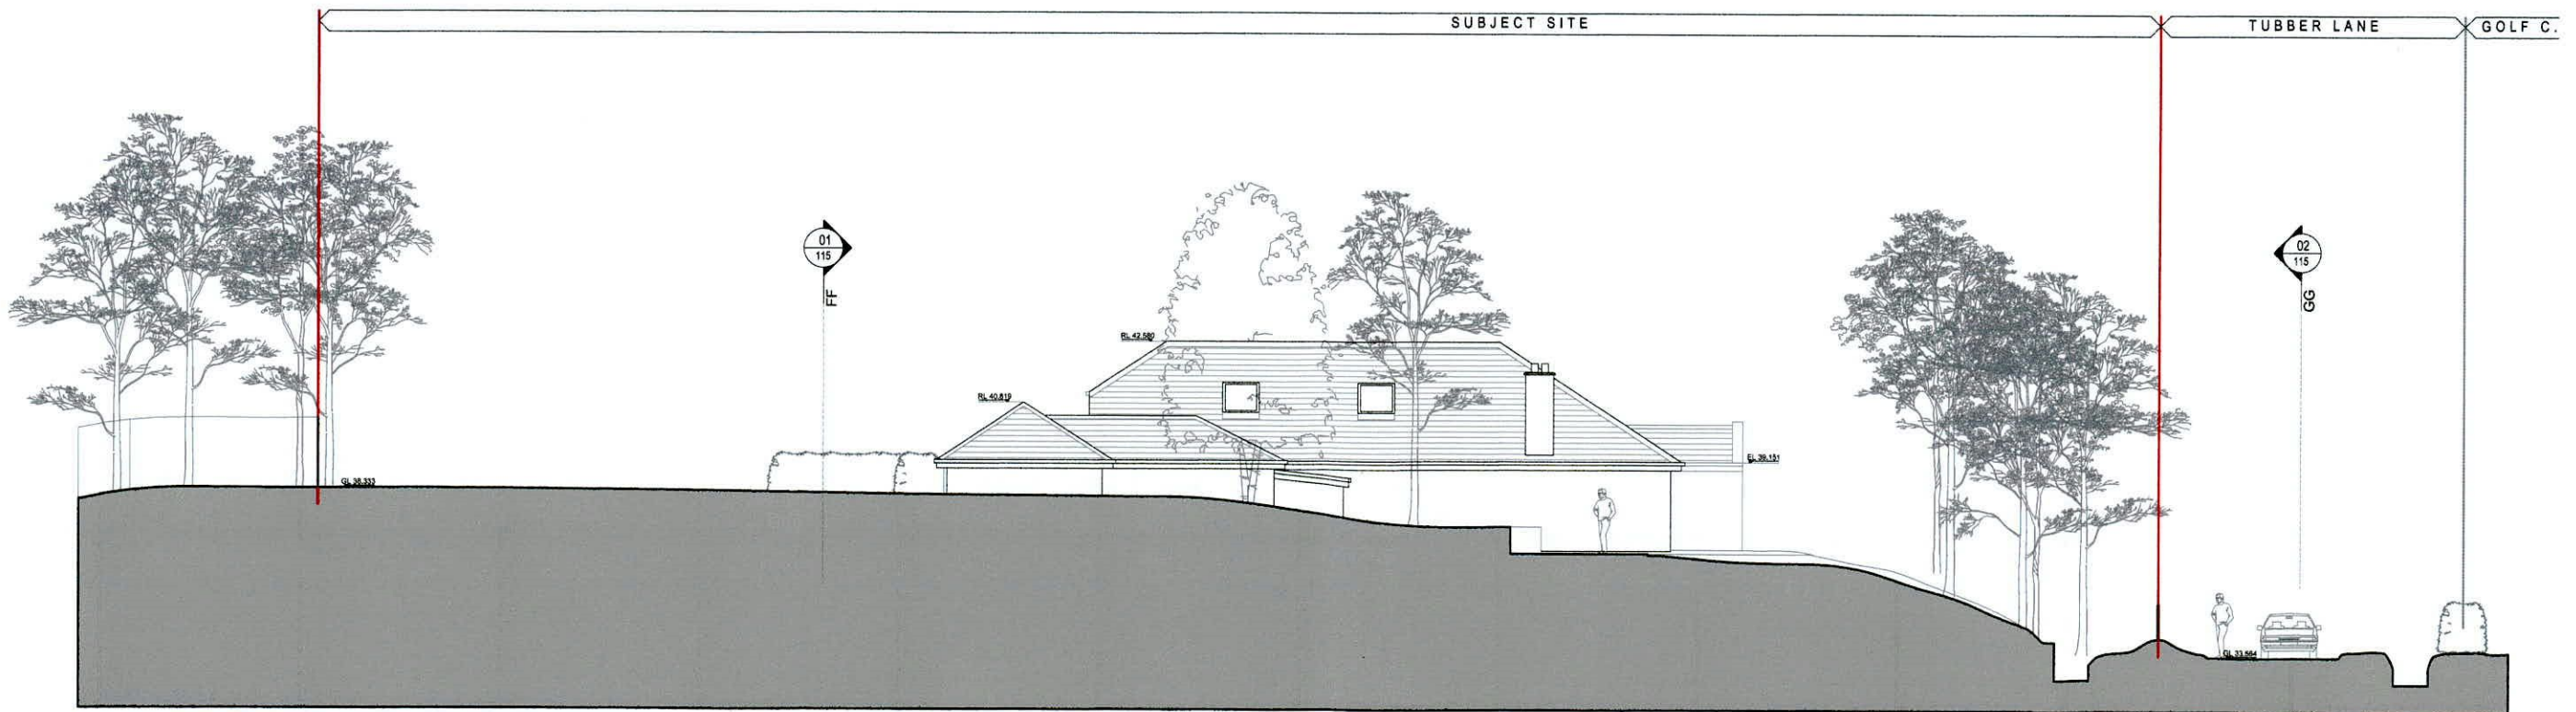

02 EXISTING SECTION BB

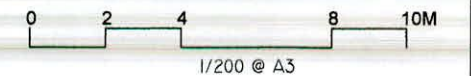

REVISION	STAGE	DATE	NOTES

KEY
SITE BOUNDARY
ADJOINING PROPERTY IN THE OWNERSHIP OF THE APPLICANT
EXTENT OF PROPOSED DEMOLITION
EXISTING CONSTRUCTION
PROPOSED CONSTRUCTION

foley + crowley
architects

41 DONNYBROOK ROAD,
DONNYBROOK,
DUBLIN 4. D04 T6X2

CLIENT:
AIDAN + DYMUNA COSS

JOB TITLE:
GREENWAYS,
TUBBER LANE ROAD, LUCAN,
CO. DUBLIN, K78 PSV9

JOB NO:
2201

DWG NO:
116

DRAWING TITLE:
EXISTING SECTIONS

DATE: JUL'22	STAGE: 02B	SCALE: 1:200@A3	AUTHOR: CdB	REV NO: -
-----------------	---------------	--------------------	----------------	--------------

Figured dimensions only to be taken from this drawing - All dimensions to be checked on site
Discrepancies to be brought to the attention of this office before commencement of work.