


**ITM Centre Pt. Coords:**  
703821, 735490

**Map Series:**  
1:1000

3194-25, 3195-21

PUBLISHED = 09/07/2021

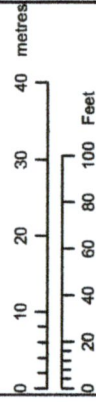

Copyright:

© Ordnance Survey Ireland, 2021

© Suirbhéireacht Ordánais Éireann, 2021

Project No. GL-01


Status Planning

Scale 1:1000

Date September 2022

Drawn Stephen Hill

Drg. No. P-01

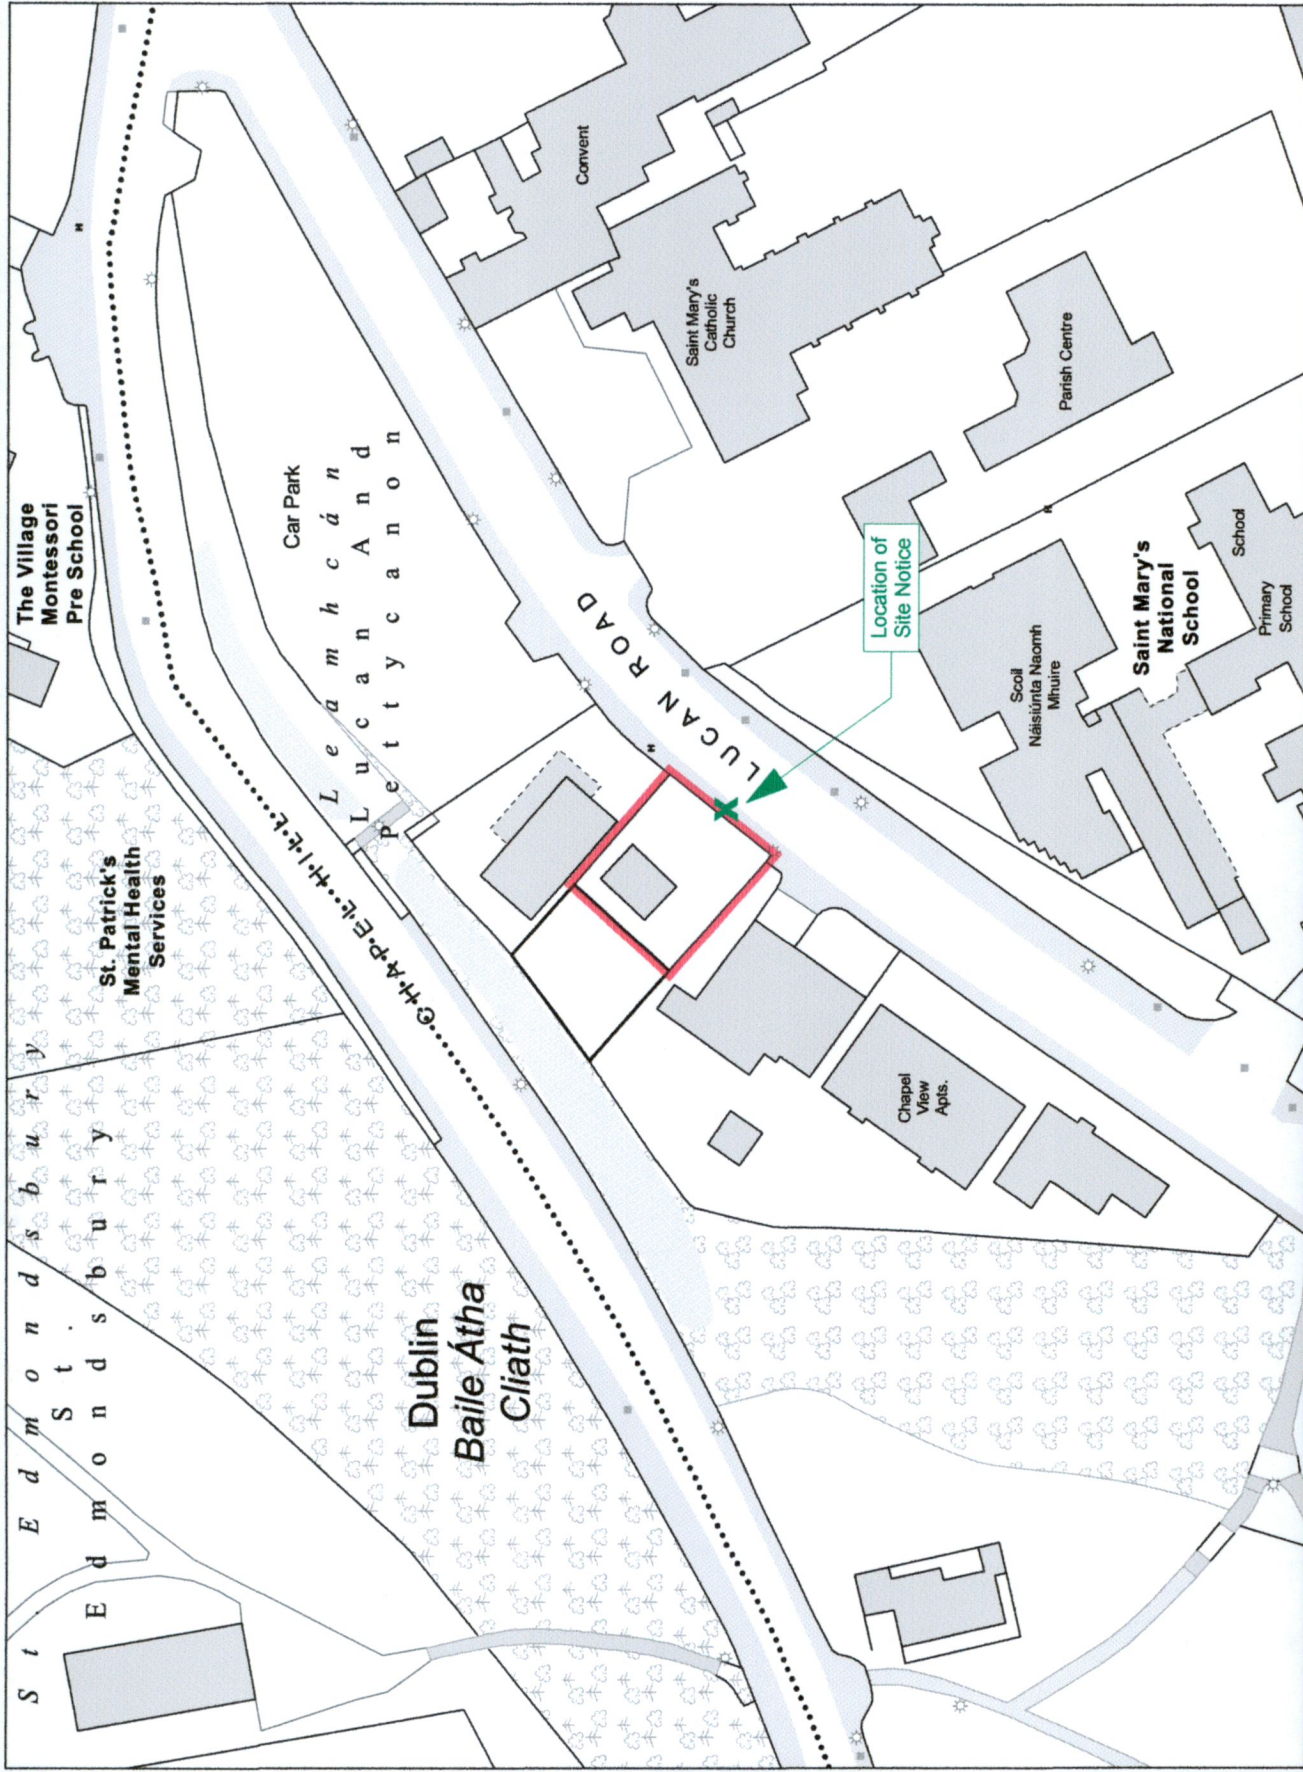

Client **John Shenton & Margaret Hanlon**  
Vesey Terrace, Lower Main St, Lucan, K78 VY40, Co. Dublin

Job. **Proposed Mixed Use Development of a New Physiotherapy Practice and New One Bedroom Apartment.**

Title **Site Location Map**

gap-architects.com

**GAP** architecture | design

53A Carindonagh Park | Donaghmede | D13 | 353 (0) 86 8107 999