

Description:

Digital Landscape Model (DLM)

Publisher / Source:

Ordnance Survey Ireland (OSi)

Data Source / Reference:

PRIME2

File Format:

Autodesk AutoCAD (DWG_R2013)

File Name:

v_5026908_1.dwg

Clip Extent / Area of Interest (AOI):

LLX,LLY= 701423.7646,734385.2646

LRX,LY= 702006.7646,734385.2646

ULX,ULY= 701423.7646,734815.2646

URX,URY= 702006.7646,734815.2646

Projection / Spatial Reference:

Projection= IRENET95_Irish_Transverse_Mercator

Centre Point Coordinates:

X,Y= 701715.2646,734600.2646

Reference Index:

Map Series / Map Sheets

1:1,000 | 3290-08

1:2,500 | 3290-A

1:1,000 | 3290-03

Data Extraction Date:

Date= 07-Sep-2022

Source Data Release:

DCLMS Release V1.155.113

Product Version:

Version= 1.4

License / Copyright:


Ordnance Survey Ireland Terms of Use apply.

Please visit www.osi.ie/about/terms-conditions.

© Ordnance Survey Ireland, 2022

Compiled and published by Ordnance Survey

Ireland, Phoenix Park, Dublin 8, Ireland.

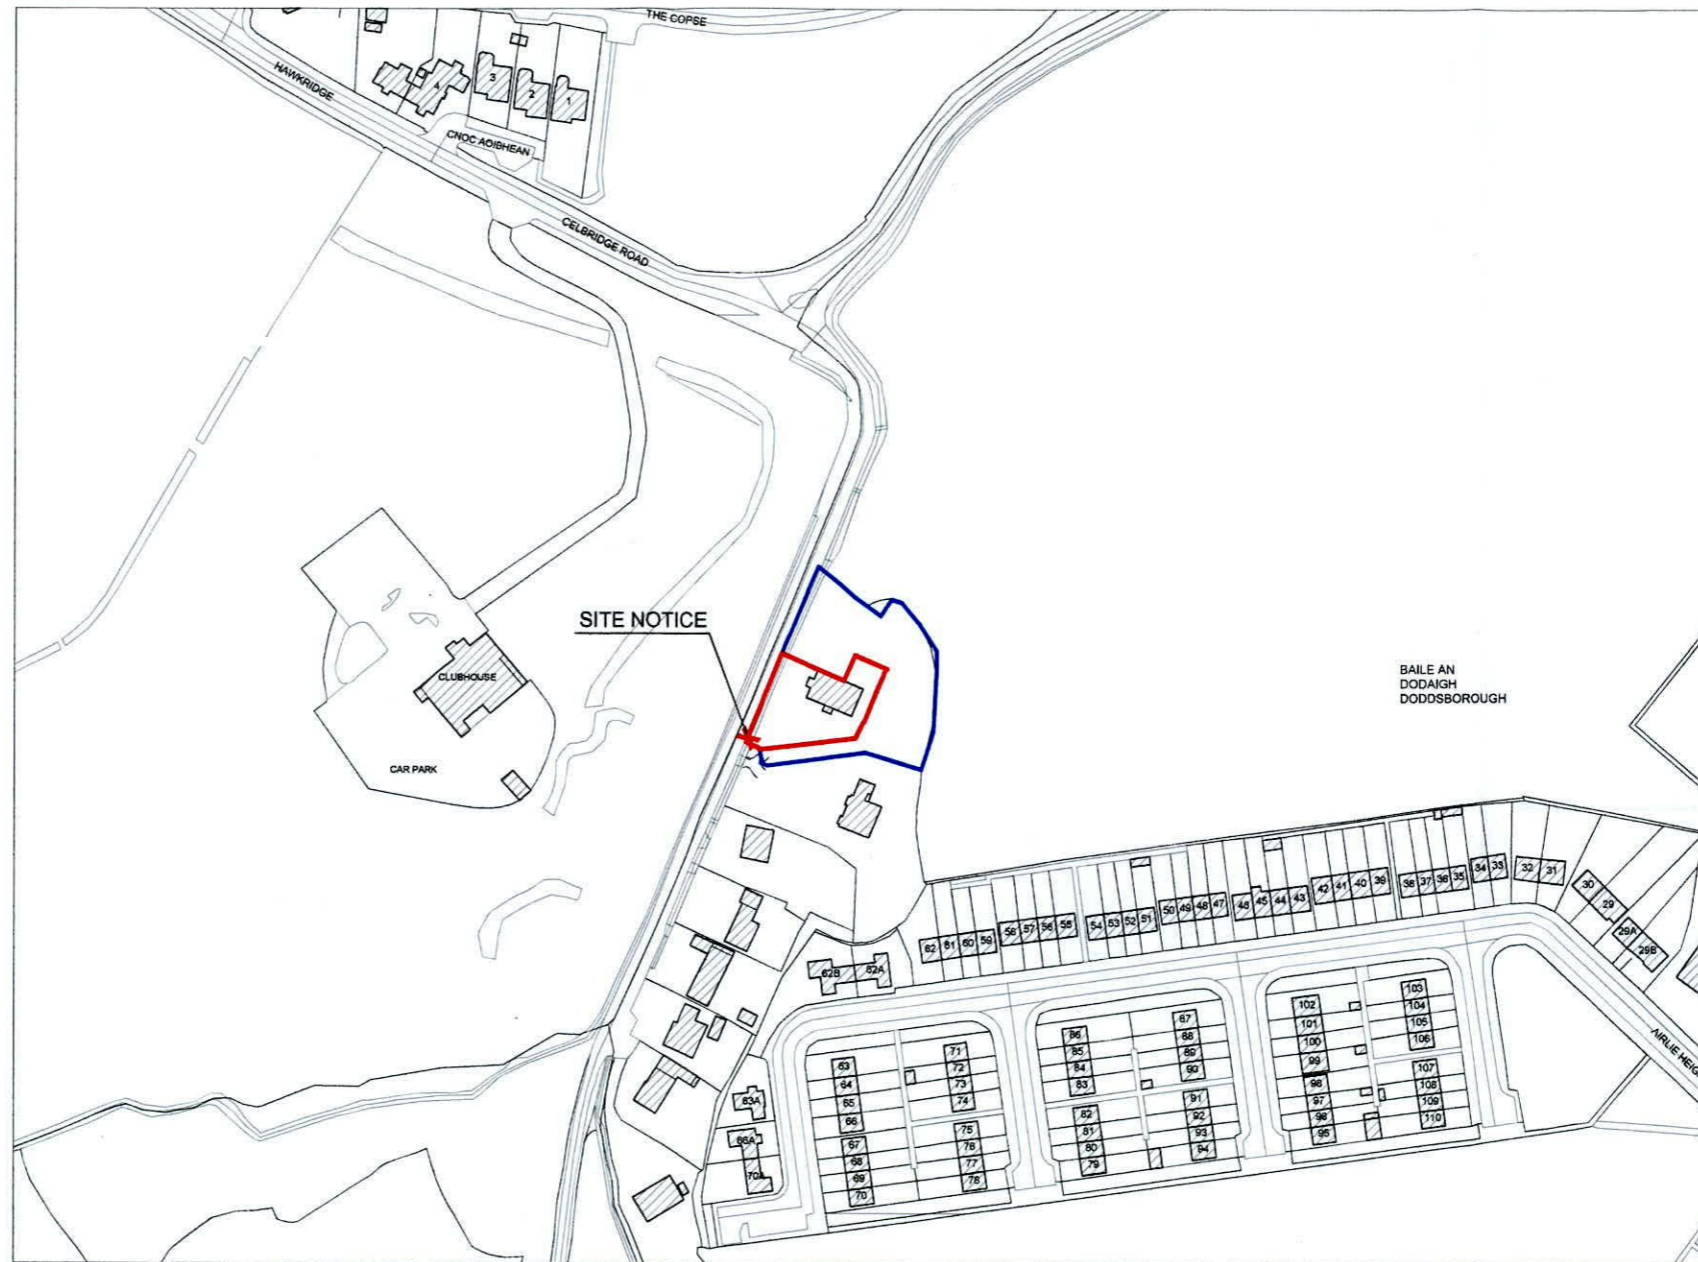

REVISION	STAGE	DATE	NOTES

KEY
— SITE BOUNDARY
— ADJACENT LANDS IN THE OWNERSHIP OF THE SITE OWNER

0 25 50 100M
1/2500 @ A3

foley + crowley
architects
41 DONNYBROOK ROAD,
DUNNYBROOK,
DUBLIN 4, D04 T8X2

CLIENT: AIDAN + DYPNA COSS				
JOB TITLE: GREENWAYS, TUBBER LANE ROAD, LUCAN, CO. DUBLIN, K78 PSV9				
JOB NO: 2208				
DRAWING TITLE: OS SURVEY / SITE LOCATION MAP				
DWG NO: 001				
DATE: SEP'22	STAGE: 02B	SCALE: 1:2500@A3	AUTHOR: CdB	REV NO: -

S	PL	SK	CH	CON	CONSTRUCTION

Figured dimensions only to be taken from this drawing - All dimensions to be checked onsite
Discrepancies to be brought to the attention of this office before commencement of work.