



01 EXISTING SITE LAYOUT PLAN

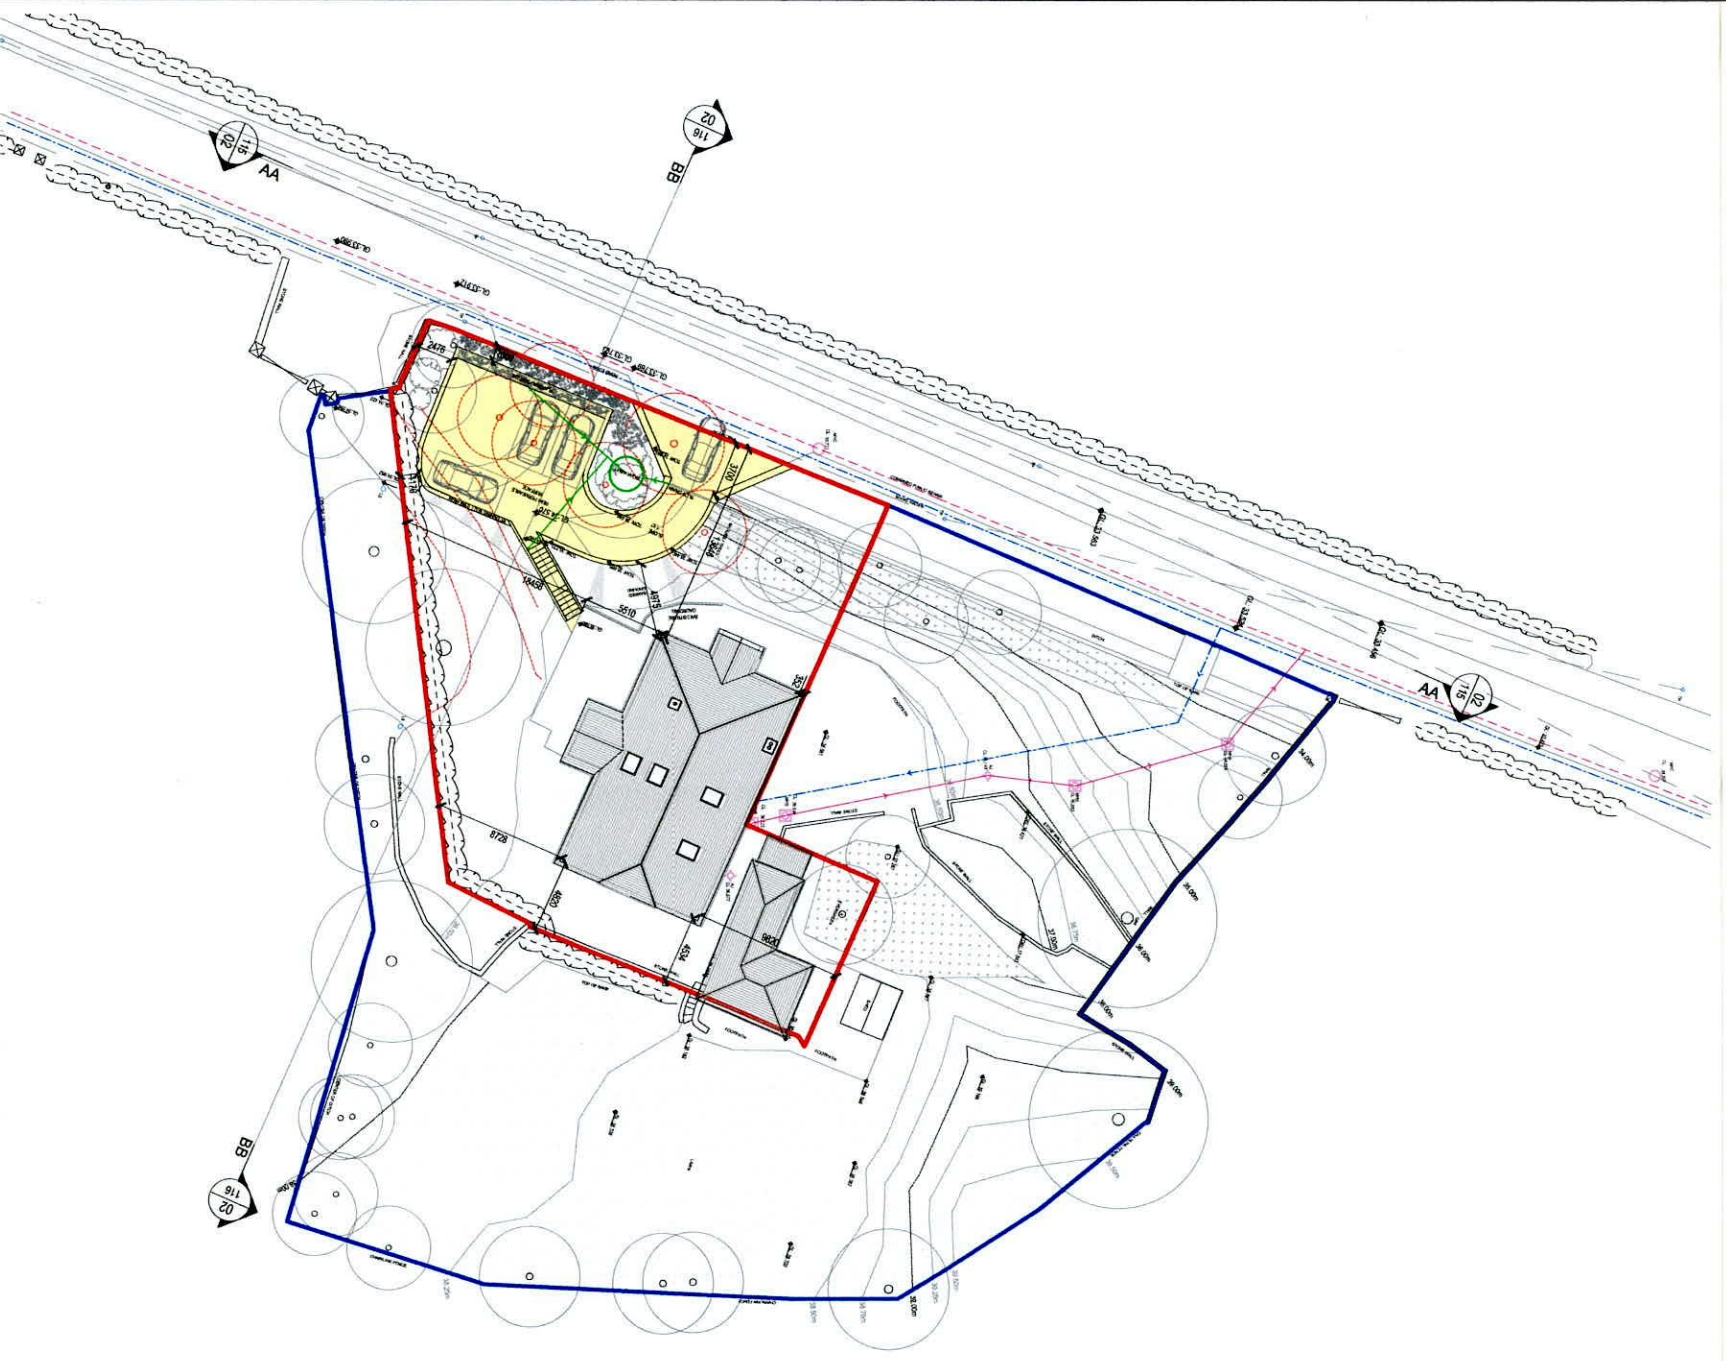


02 PROPOSED SITE LAYOUT PLAN

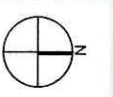

REVISION	STAGE	DATE	NOTES
5	SURVEY		
4	SK SKETCH		
3	PL PLANNING		
2	TENDER		
1	CN CONSTRUCTION		
	SB SUPERCEDED		

Figured dimensions only to be taken from this drawing - All dimensions to be checked onsite
 Discrepancies to be brought to the attention of the office before commencement of work.

KEY	DESCRIPTION
[Red line]	SITE BOUNDARY
[Blue line]	ADJACENT LANDS IN THE POSSESSION OF THE SITE OWNER
[Yellow area]	EXTENT OF PROPOSED NEW CONSTRUCTIONS
[Red outline]	EXTENT OF PROPOSED DEMOLITION
[Hatched area]	EXISTING CONSTRUCTION
[Blue outline]	PROPOSED CONSTRUCTION
[Green line]	FOUL WATER
[Red line]	SEWERED SEWER (PUBLIC)
[Blue line]	SERVICE WATER
[Green line]	RAINFALL WATER
[Blue line]	WATER MAINS SUPPLY

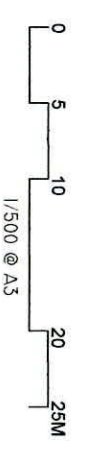

foley + crowley
architects

41 DONNYBROOK ROAD,
DUNNYBROOK,
DUBLIN 4, D04 T8X2

CLIENT:	AIDAN + DYMUNA COSS	JOB NO.:	2208
JOB TITLE:	GREENWAYS TUBBER LANE ROAD LUCAN, CO. DUBLIN, K78 P5V9	DWG NO.:	010
DRAWING TITLE:	SITE LAYOUT PLANS	SCALE:	1:500 @ A3
DATE:	SEP'22	AUTHOR:	CDB
STAGE:	02B	REV NO.:	-