


01 EXISTING CONTIGUOUS STREET ELEVATION
1:200

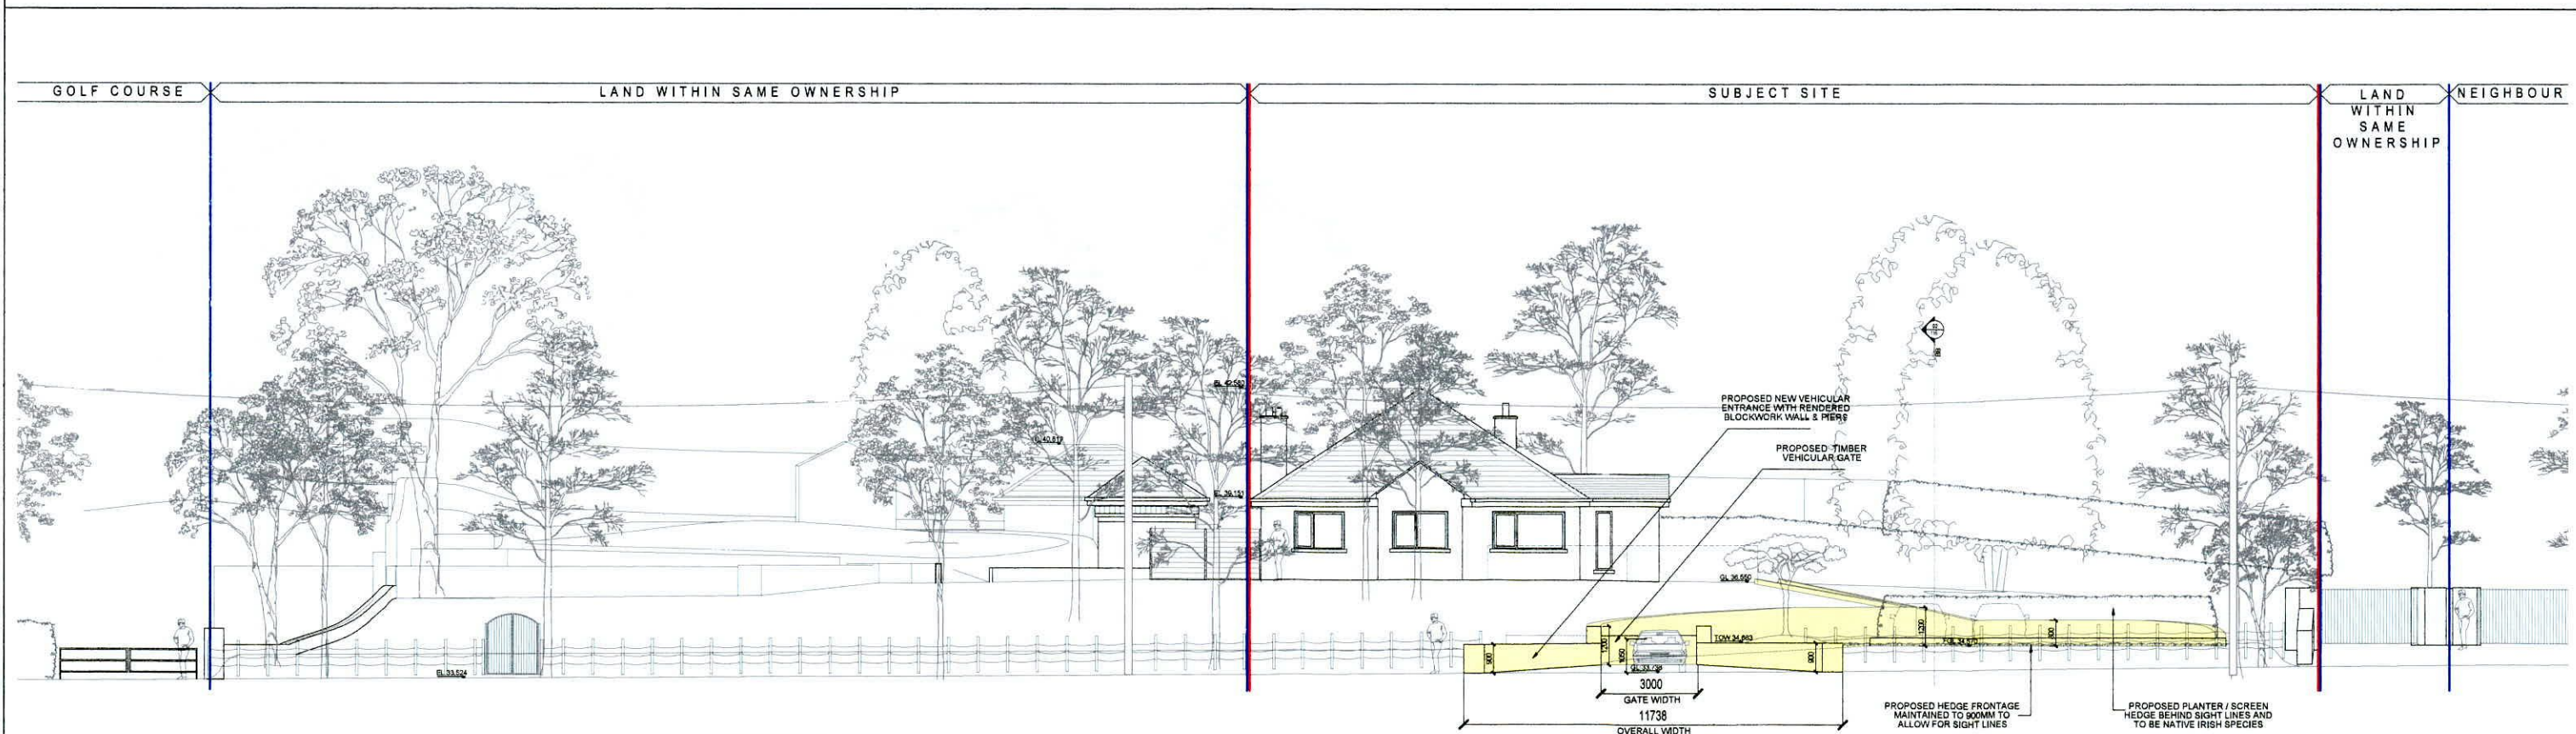

02 PROPOSED CONTIGUOUS STREET ELEVATION
1:200

REVISION	STAGE	DATE	NOTES	KEY:	SCALE	CLIENT	JOB NO.
				<ul style="list-style-type: none"> — SITE BOUNDARY — ADJACENT LANDS IN THE OWNERSHIP OF THE SITE OWNER — EXTENT OF PROPOSED NEW CONSTRUCTIONS — EXTENT OF PROPOSED DEMOLITION — EXISTING CONSTRUCTION — PROPOSED CONSTRUCTION — FOLL WATER — COMBINED SEWER (PUBLIC) — SURFACE WATER — MAINS WATER SUPPLY 	0 2 4 8 10M 1/200 @ A3	CLIENT: AIDAN + DYPNA COSS JOB TITLE: GREENWAYS, TUBBER LANE ROAD, LUCAN, CO. DUBLIN, K78 P5V9 DRAWING TITLE: EXISTING + PROPOSED ELEVATIONS DATE: SEP'22 STAGE: D2B SCALE: 1:200@A3 AUTHOR: CdB REV NO: -	JOB NO: 2208 DWG NO: 115
8	SURVEY	SK	SKETCH	CN	CONSTRUCTION	Figured dimensions only to be taken from this drawing - All dimensions to be checked onsite	
PL	PLANNING	T	TENDER	SS	SUPERCEDED	Discrepancies to be brought to the attention of this office before commencement of work.	

foley + crowley
architects

41 DONNYBROOK ROAD,
DUNNYBROOK,
DUBLIN 4, D04 T8X2