


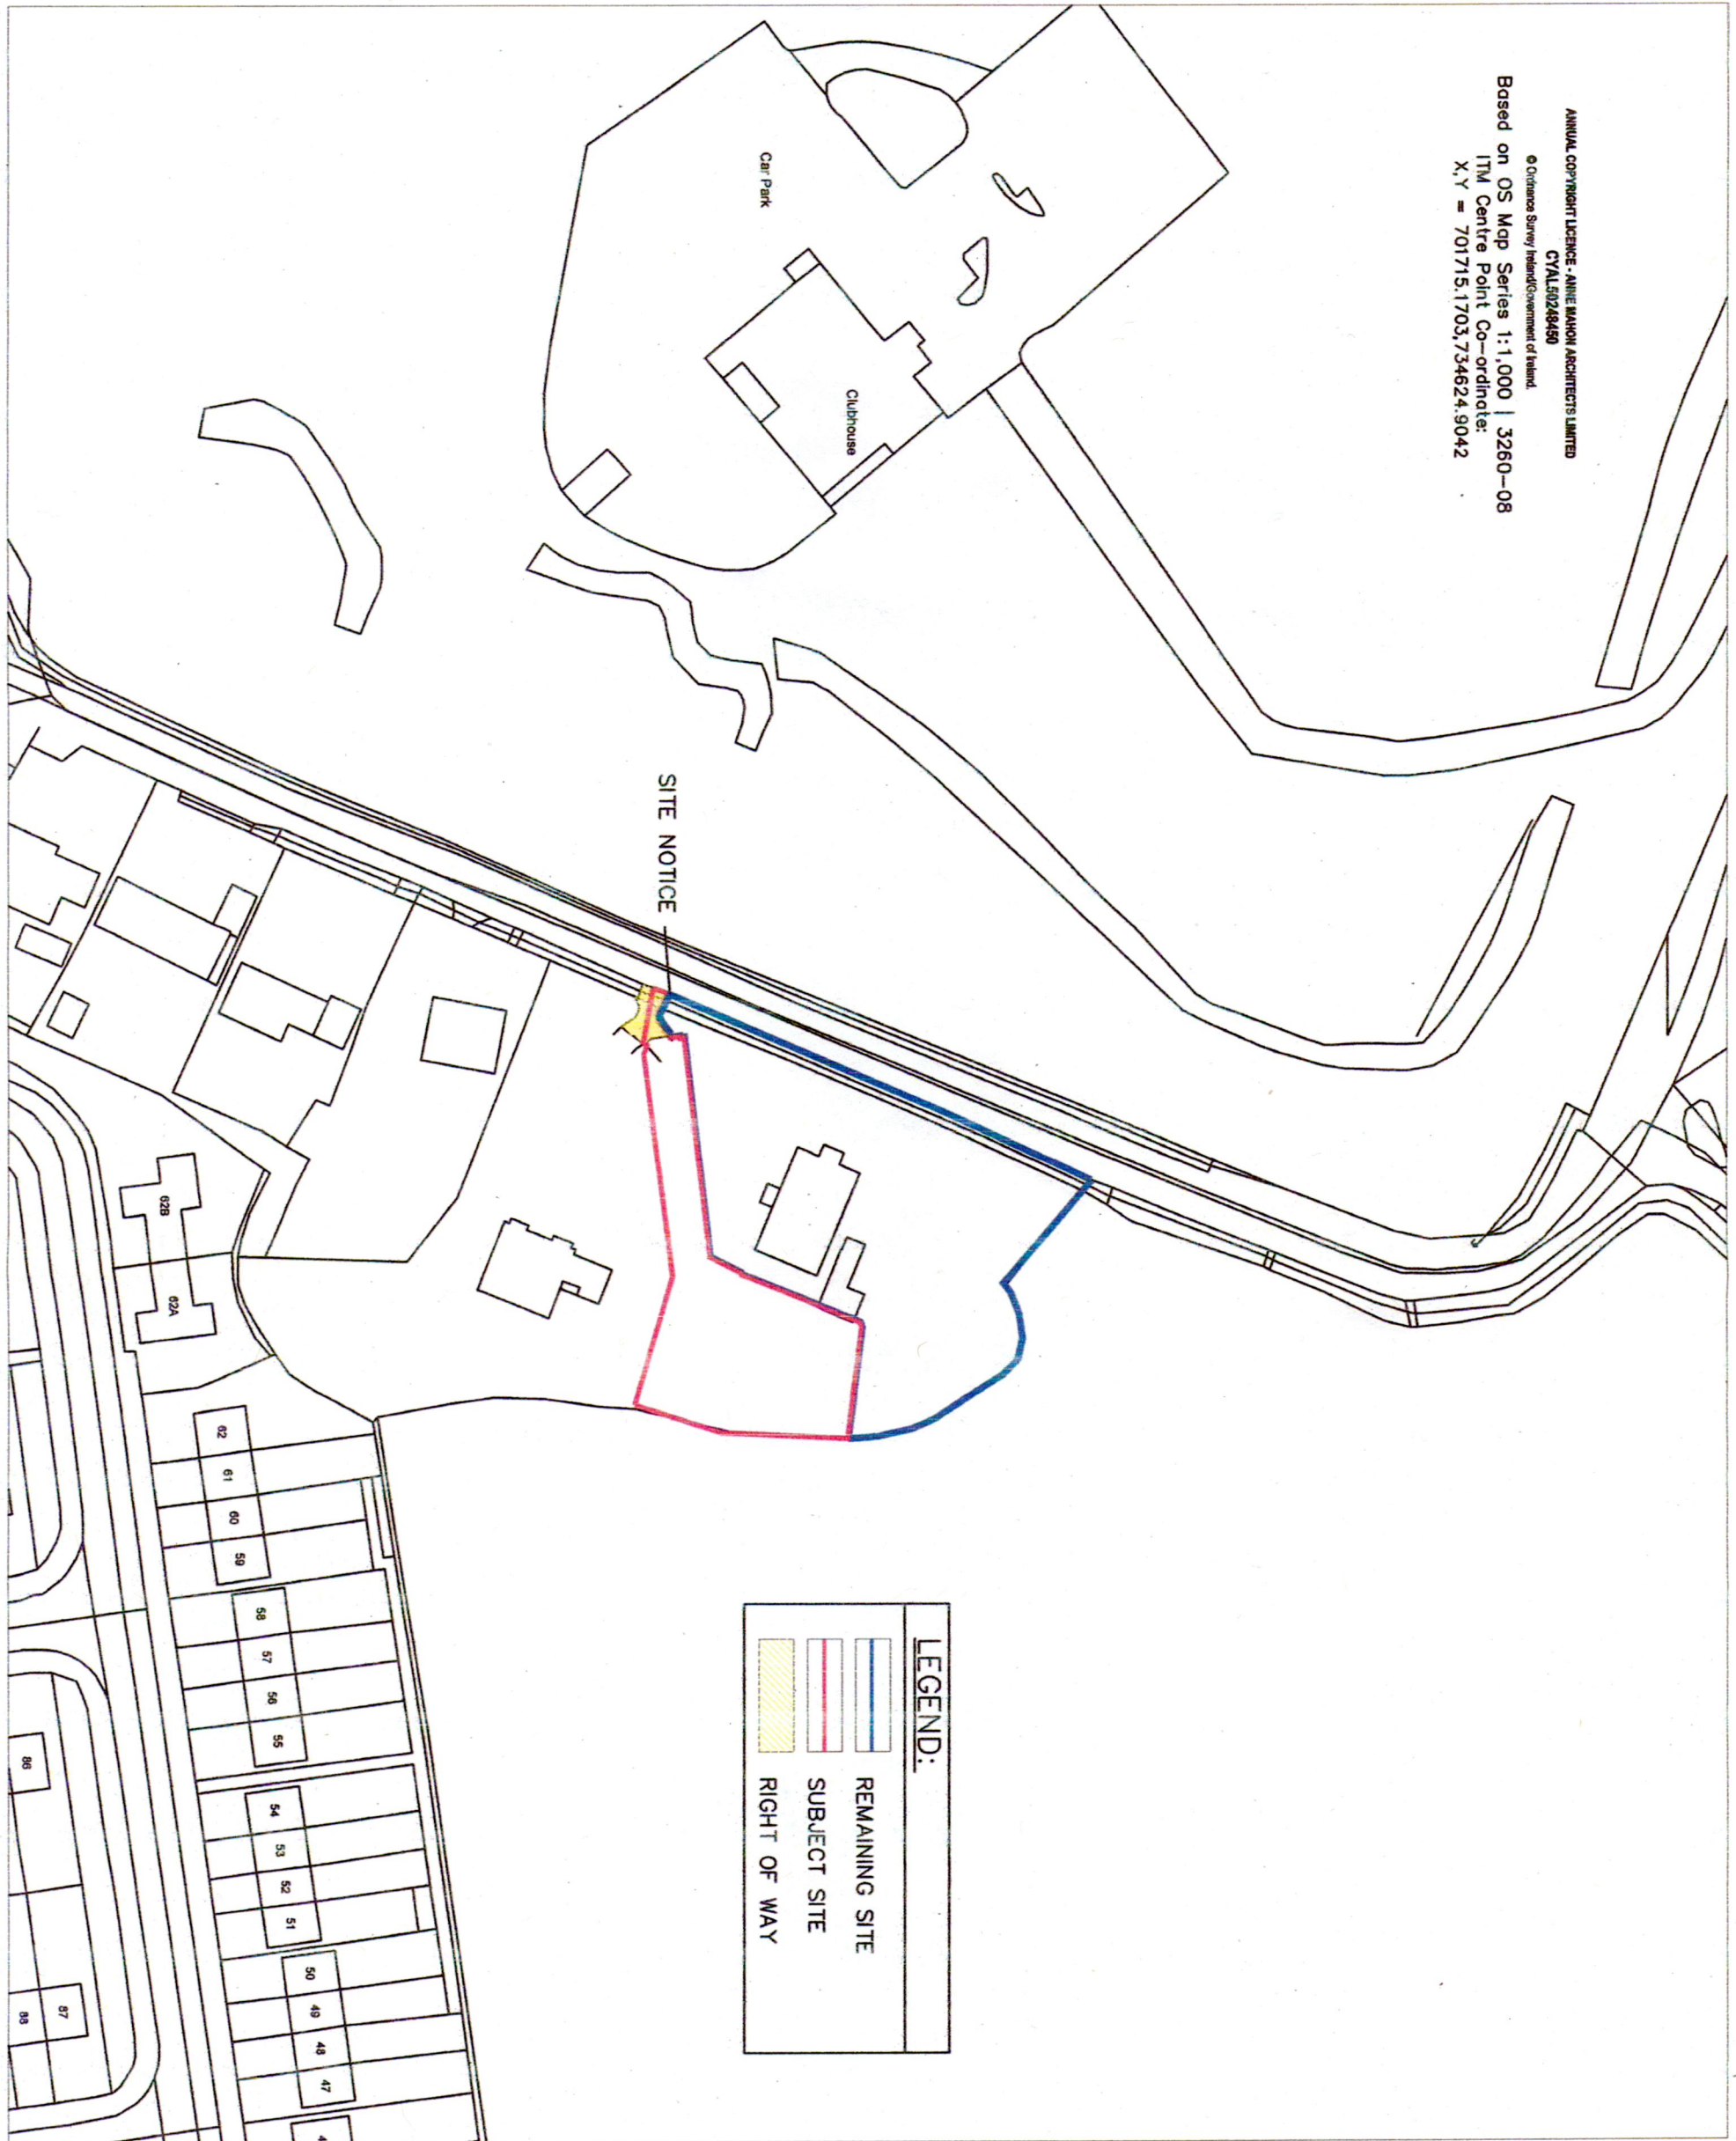


ANNUAL COPYRIGHT LICENCE - ANNE MARION ARCHITECTS LIMITED
CYAL50249459


© Ordnance Survey Ireland/Government of Ireland
Based on OS Map Series 1:1,000 | 3260-08
ITM Centre Point Co-ordinate:
X,Y = 701715.1703,734624.9042



LEGEND:

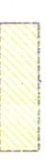	REMAINING SITE
	SUBJECT SITE
	RIGHT OF WAY

Revisions:

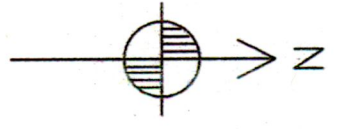

PREPARED FOR THE PURPOSES OF
PLANNING

ONLY

ANNE MARION ARCHITECTS LIMITED
Bachelors (UK) RIBA Chartered Architects



9A Wood Farm Drive,
Palmerstown, Dublin 20.
Tel: (01) 6237922 Mob: 087 623 9184
E-Mail: architects@annemarion.ie

Project:
DETACHED DWELLING HOUSE
GREENWAYS, TUBBER LANE ROAD
LUCAN,
Co. DUBLIN, K78 P5V9.

Drawing name:
LOCATION MAP

Scale: 1:1000	Date: 01.06.2022
Rev: AM	Drawn by: AM
Drawing No: 21.159.PL.01	