


Planning Pack Map

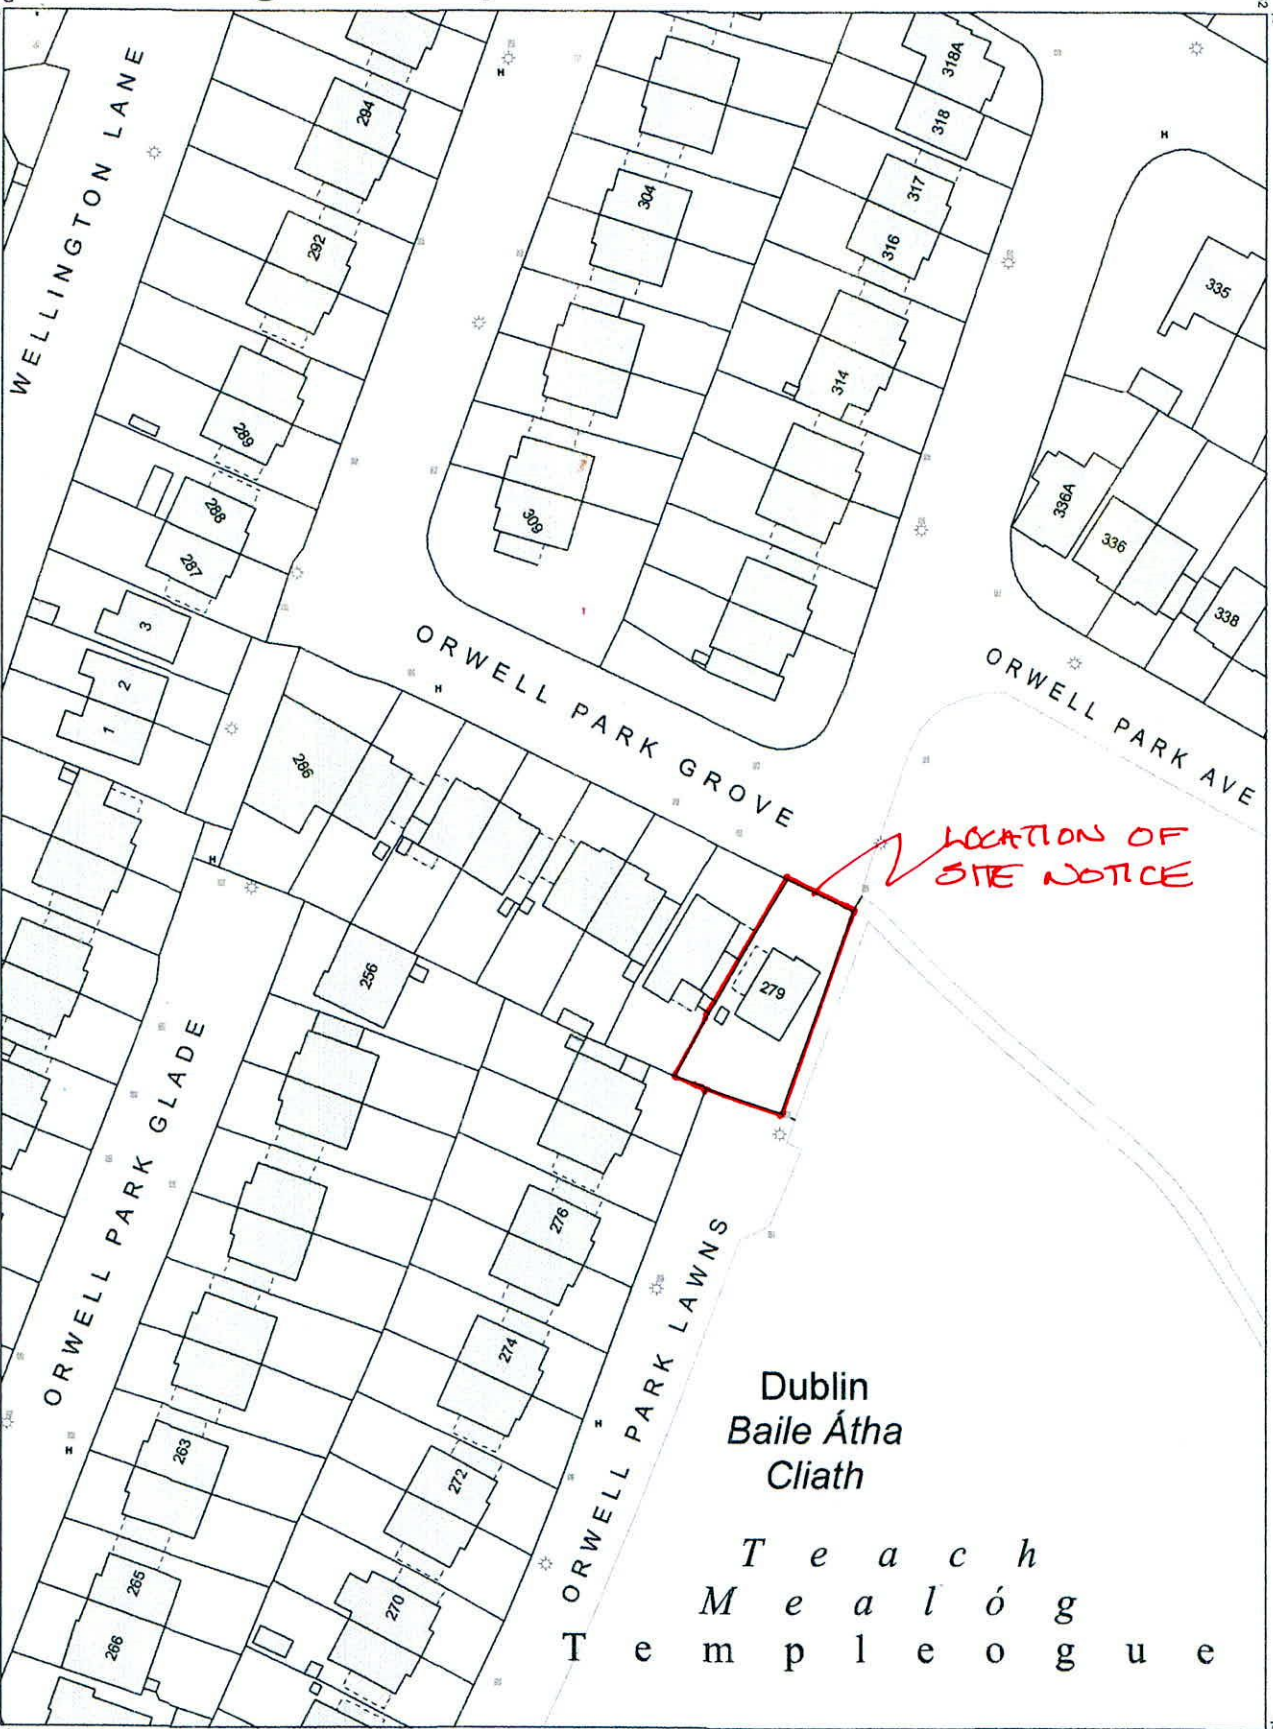


MICHAEL O CONNOR
18 LISSEMPLE WOOD
MAYNATHIDE
CO. DUBLIN

LOCATION OF
SITE NOTICE

Dublin
Baile Átha
Cliath

T e a c h
M e a l ó g
T e m p l e o g u e

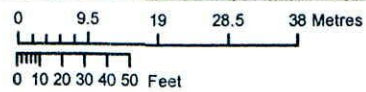

OUTPUT SCALE: 1:1,000



CENTRE
COORDINATES:
ITM 711876,729240

PUBLISHED: 08/12/2021
MAP SERIES: 1:1,000
1:1,000

ORDER NO.: 50238508_1
MAP SHEETS: 3327-25
3328-21

CAPTURE RESOLUTION:
The map objects are only accurate to the resolution at which they were captured. Output scale is not indicative of data capture scale.
Further information is available at:
<http://www.osi.ie>; search 'Capture Resolution'
LEGEND:
<http://www.osi.ie>; search 'Large Scale Legend'

COMPILED AND PUBLISHED BY: Ordnance Survey Ireland, Phoenix Park, Dublin 8, Ireland.

All rights reserved. No part of this publication may be copied, reproduced or transmitted in any form or by any means without the prior written permission of the copyright owners.

Ordnance Survey maps never show legal property boundaries, nor do they show ownership of physical features.

© Suirbhéireacht Ordánais Éireann, 2021
© Ordnance Survey Ireland, 2021
www.osi.ie/copyright

Unauthorised reproduction infringes Ordnance Survey Ireland and Government of Ireland copyright.

The representation on this map of a road, track or footpath is not evidence of the existence of a right of way.

