


Existing Side Elevation

10.01

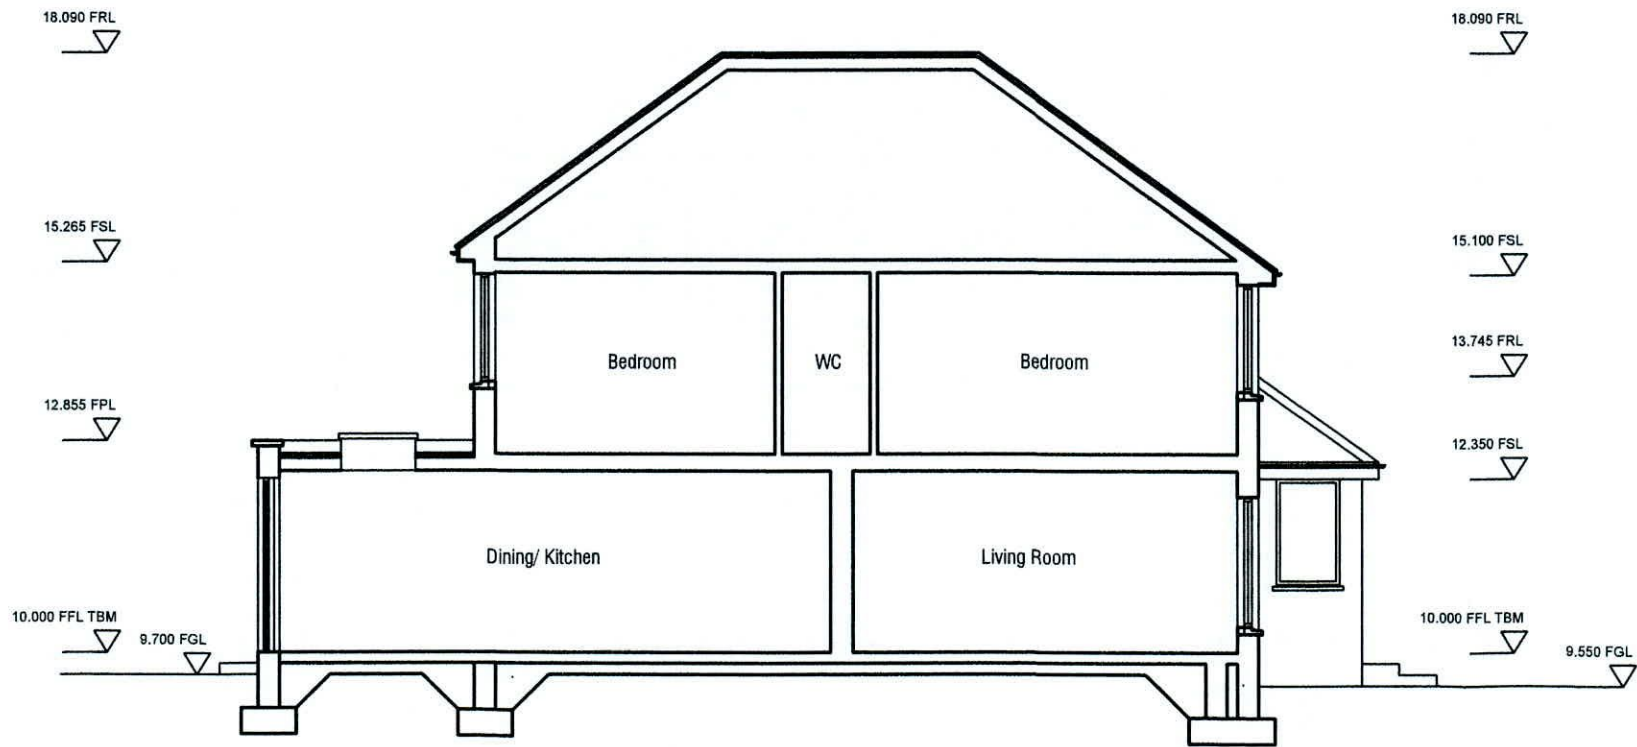

Existing Side Elevation

description	job	scale	client	revisions	date	int.
EXISTING SIDE ELEVATION and SECTION A-A	PROPOSED WORKS TO 279 ORWELL PARK GROVE TEMPLELOGUE DUBLIN 6W	1-100	HUGH FEIGHERY	1	10.09.'22	
		date		2		
	drawing no. 2022-P-102	revn.	issue	3		
		drawn MOC	Planning	4		
		checked				
				1 Do not scale this drawing. 2 Errors and omissions to be immediately notified to Architect. 3 All dimensions to be checked on site. 4 Drawing for Planning Permission purposes only.		
				<b>Michael O'Connor</b> 18 Lissadel Wood, Swords Road, Malahide, Co. Dublin 087-7577664		