

PROPOSED GROUND FLOOR PLAN VIEW



The information contained in this drawing is confidential and must not be divulged to any third party without the written consent of 4bes Design Services.



38 Larkfield Avenue
Lucan
Co. Dublin


18 Mountdown Road
Manor Estate
Dublin 12

PROPOSED GROUND FLOOR PLAN
VIEW

DRAWN	JOHN FORBES , 38 LARKFIELD AVE. , LUCAN, CO. DUBLIN
DATE	September 2022
SCALE	1:50 @ A3

Charlie Murray

MR - 4

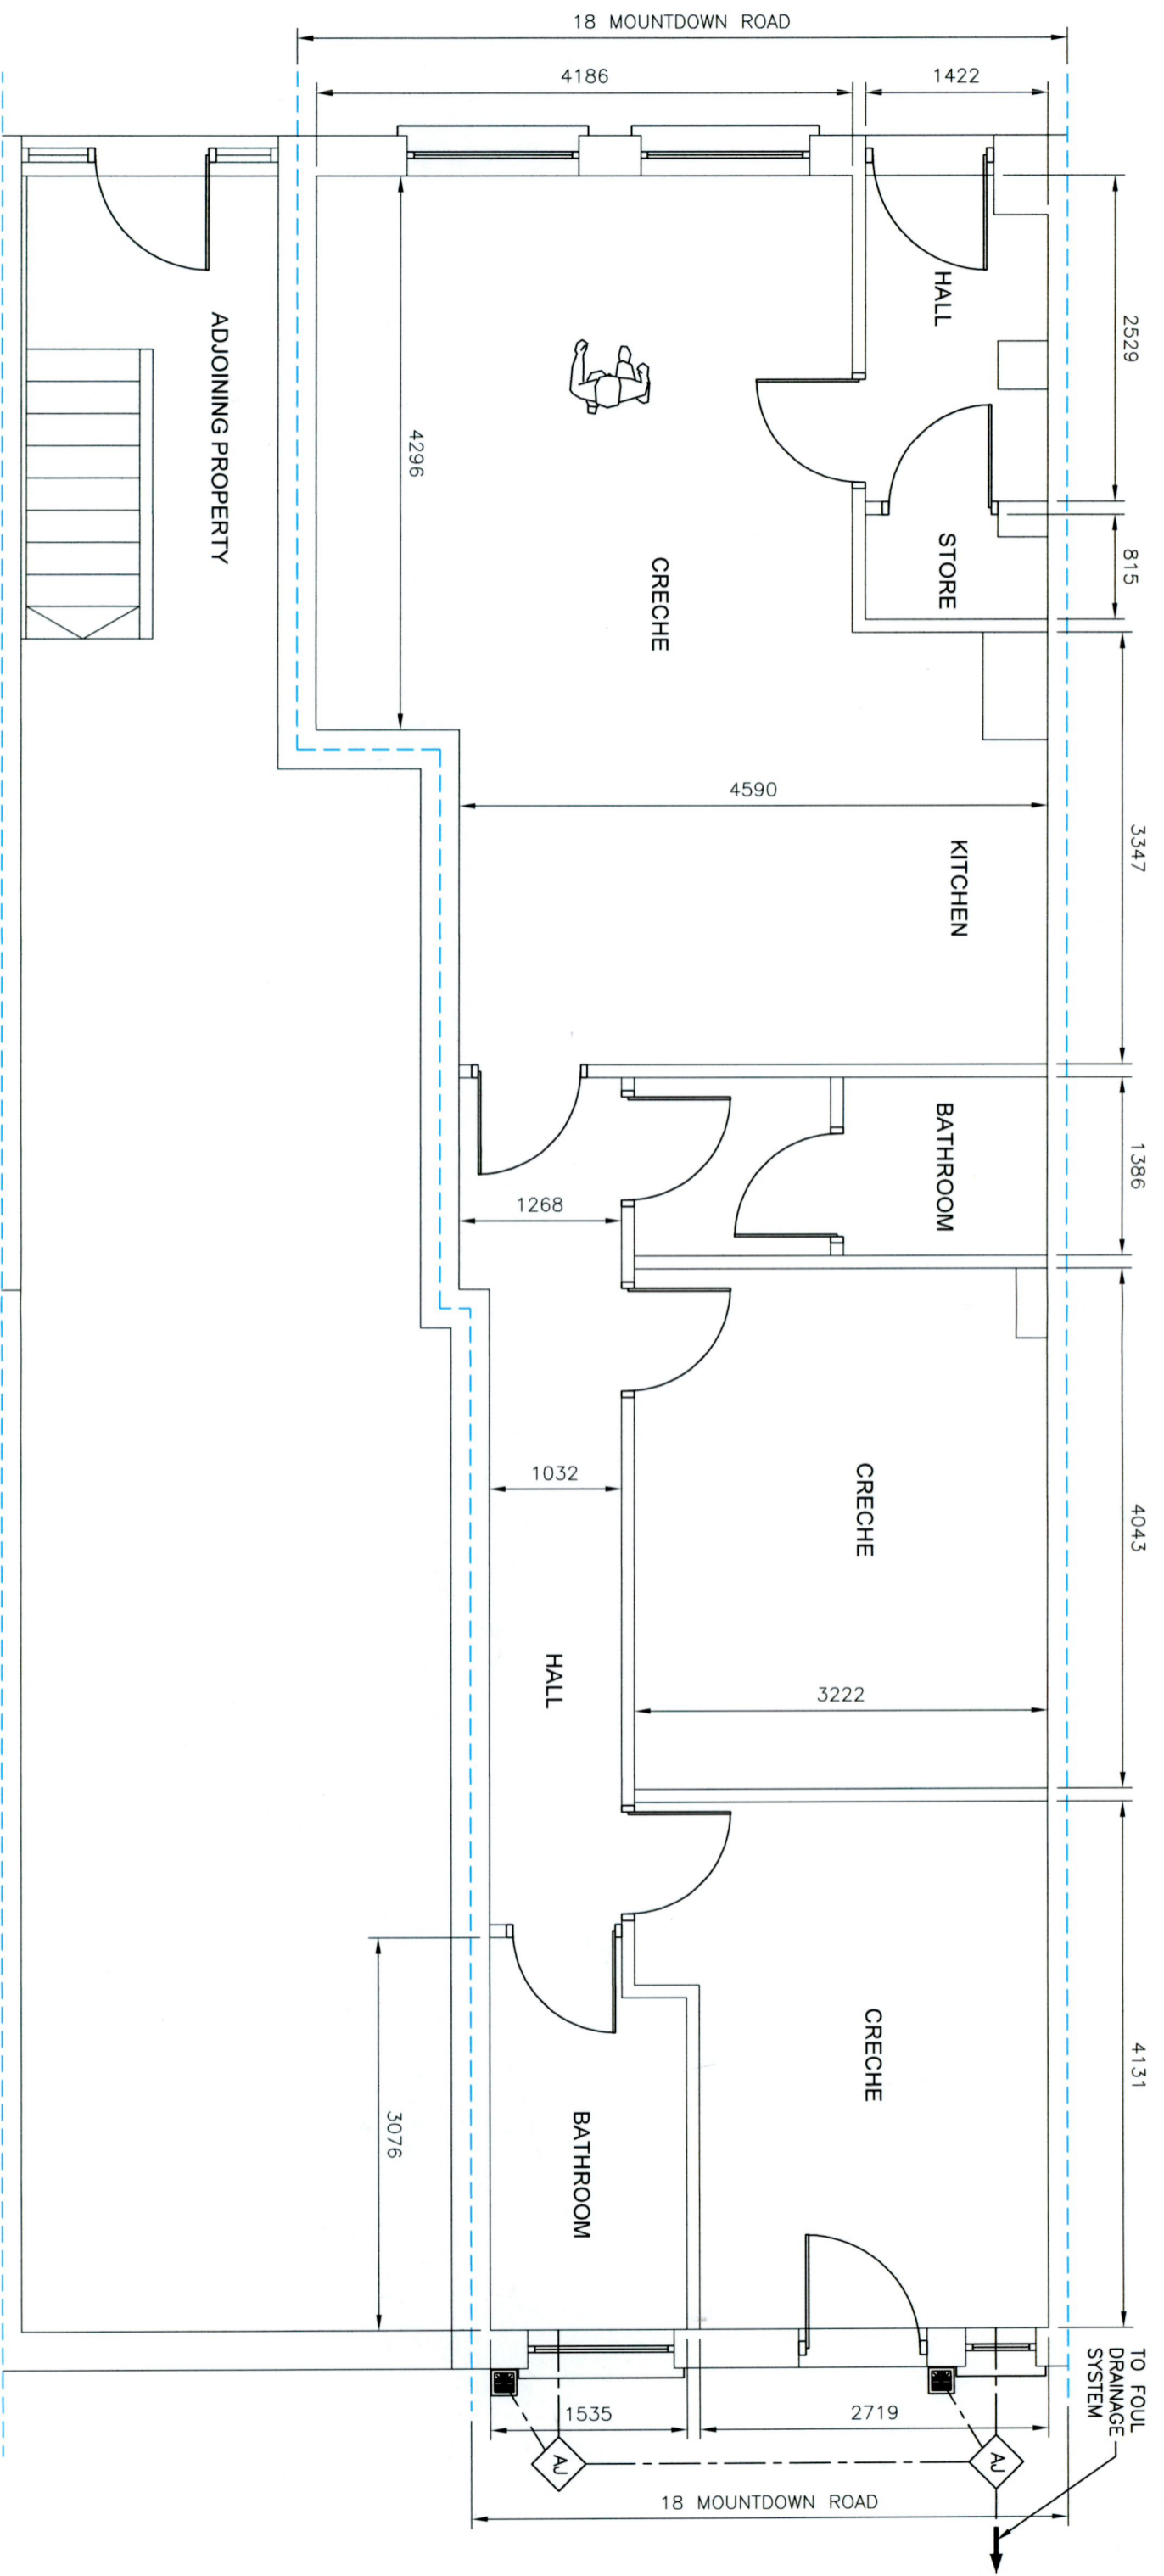

EXISTING GROUND FLOOR PLAN VIEW



The information contained in this drawing is confidential and must not be divulged to any third party without the written consent of Abes Design Services.



38 Larkfield Avenue
Lucan
Co. Dublin

18 Mountdown Road
Manor Estate
Dublin 12

EXISTING GROUND FLOOR PLAN
VIEW

DRAWN	JOHN FORBES , 38 LARKFIELD AVE. , LUCAN, CO. DUBLIN
DATE	NOVEMBER 2021
SCALE	1:50 @ A3

MR - 1