


EXISTING FRONT ELEVATION

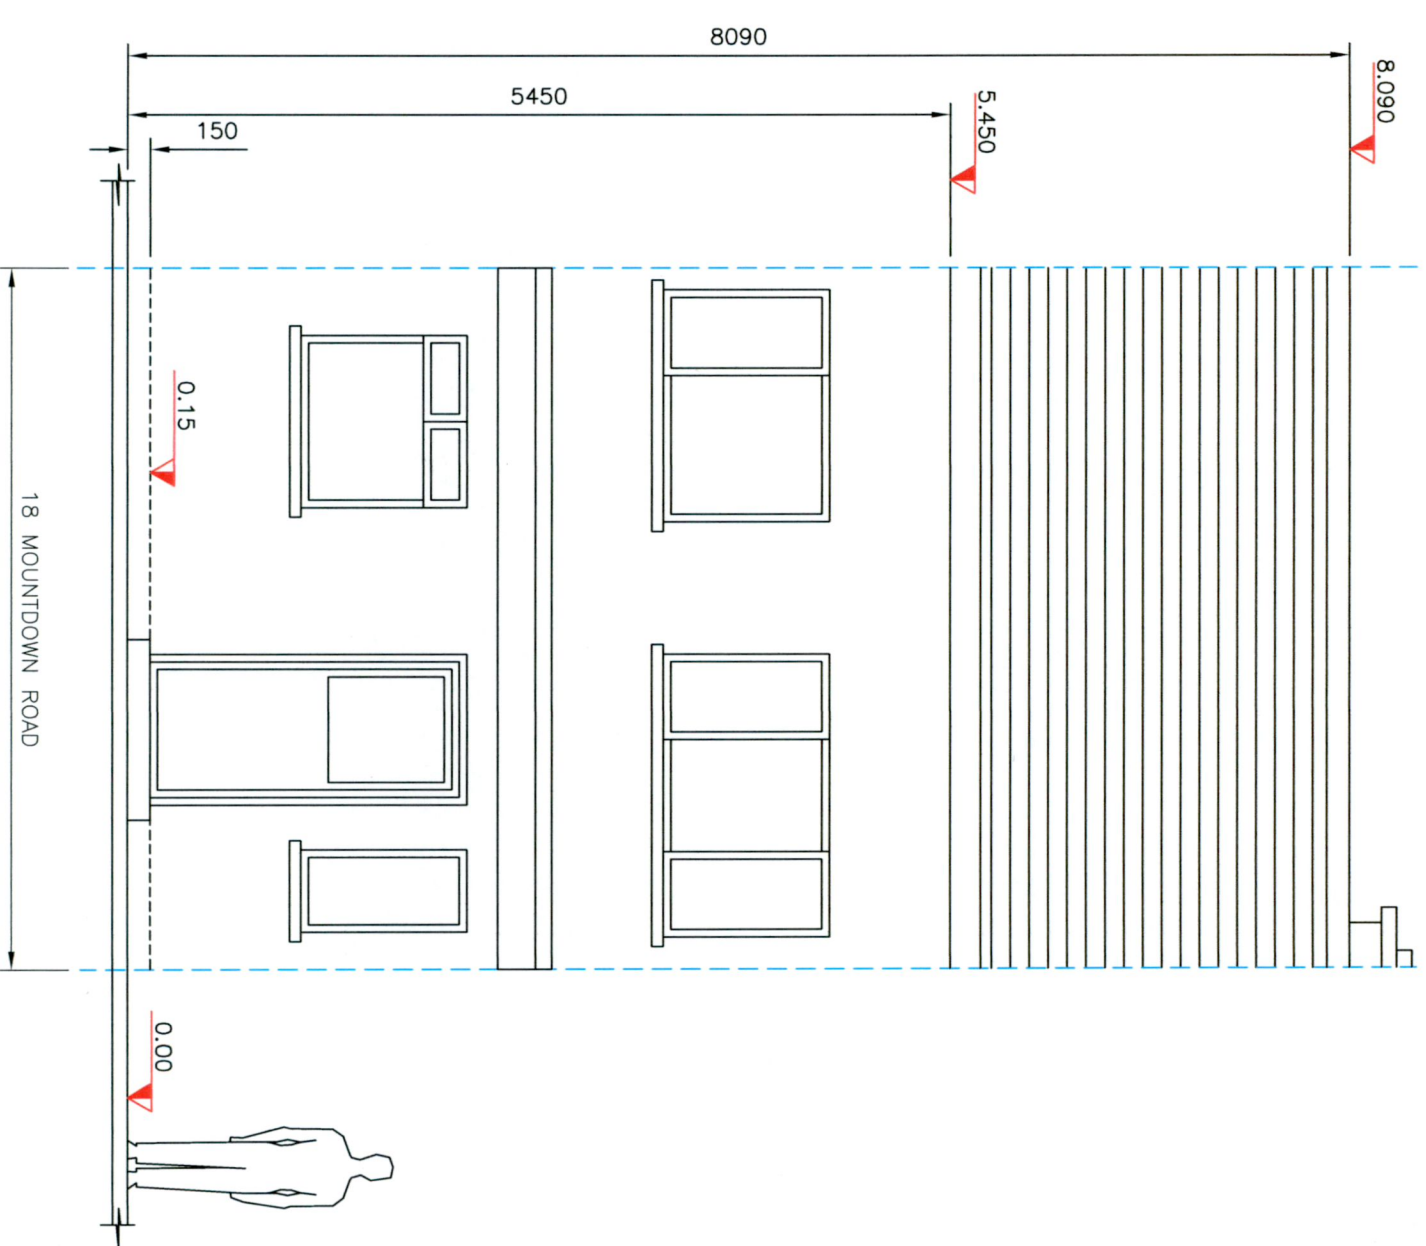

EXISTING REAR ELEVATION



The information contained in this drawing is confidential and must not be divulged to any third party without the written consent of 4bes Design Services.




38 Larkfield Avenue
Lucan
Co. Dublin

18 Mountdown Road
Manor Estate
Dublin 12


EXISTING FRONT AND REAR ELEVATIONS

DRAWN	JOHN FORBES , 38 LARKFIELD AVE. , LUCAN, CO. DUBLIN
DATE	NOVEMBER 2021
SCALE	1:50 @ A3

MIR - 2

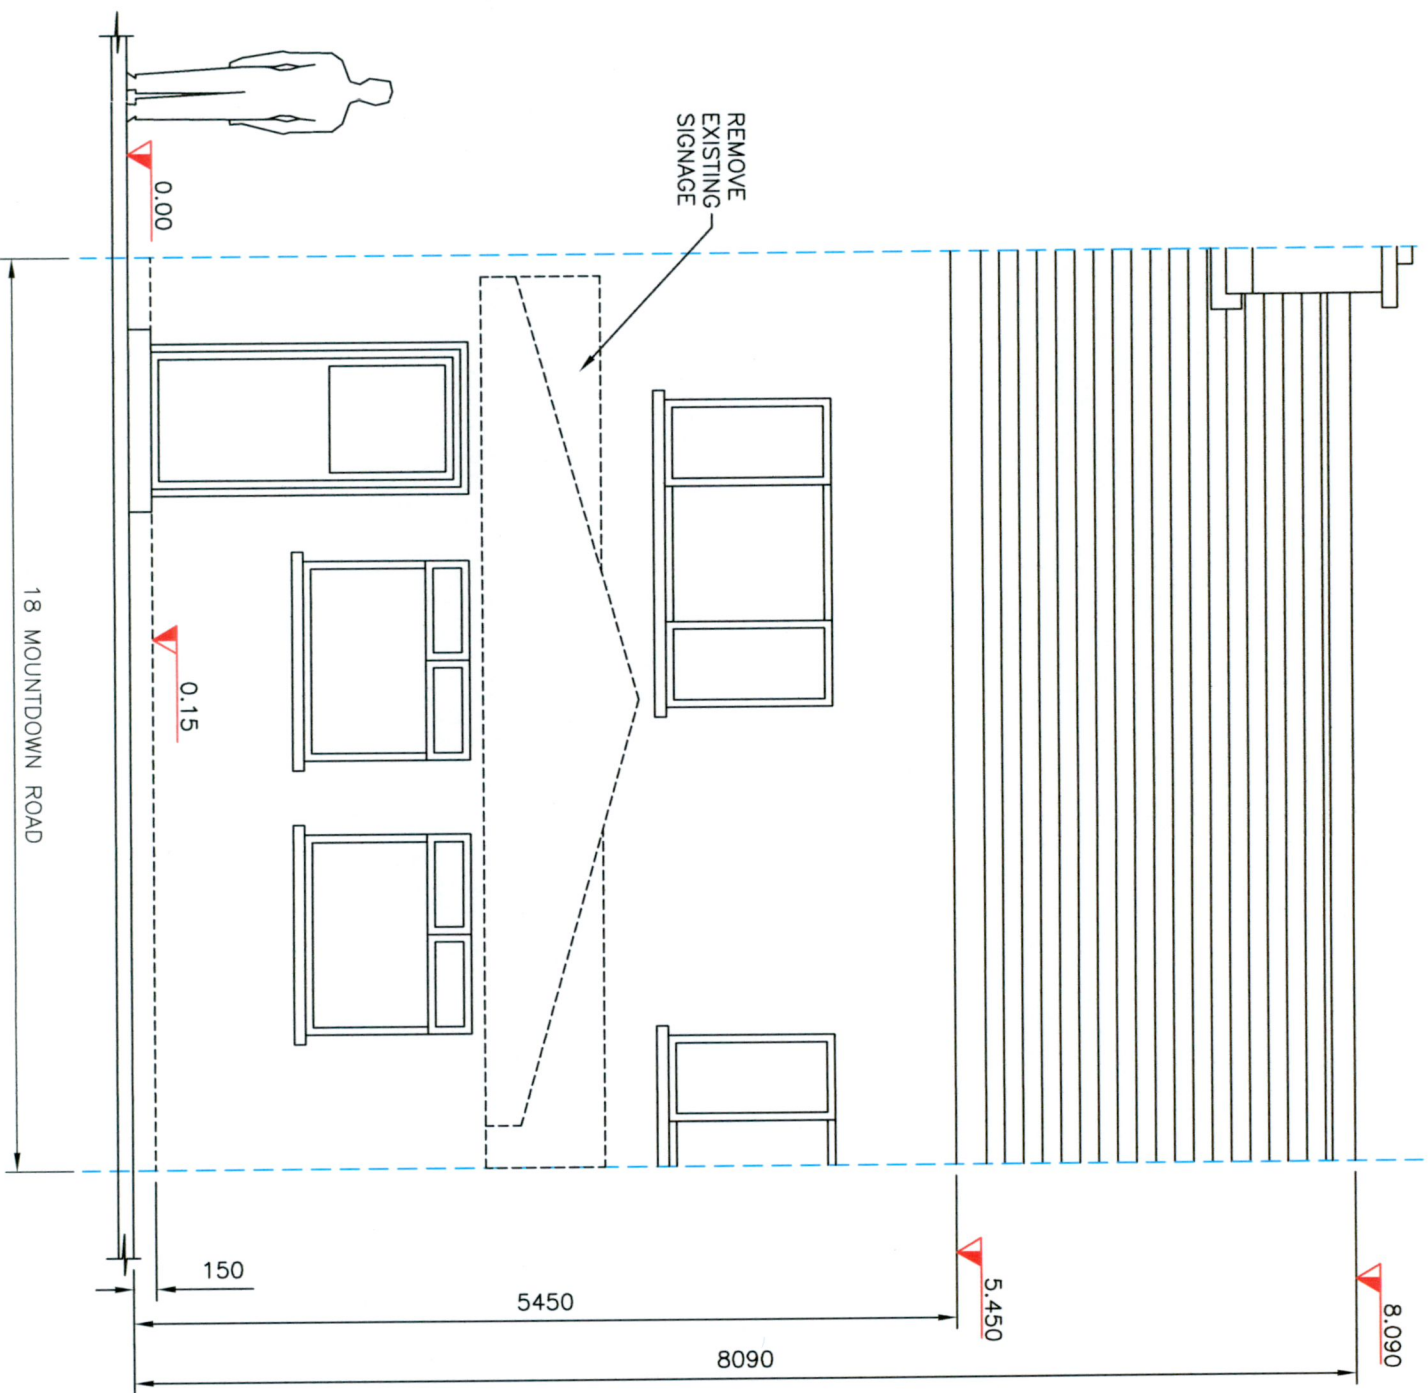

PROPOSED FRONT ELEVATION

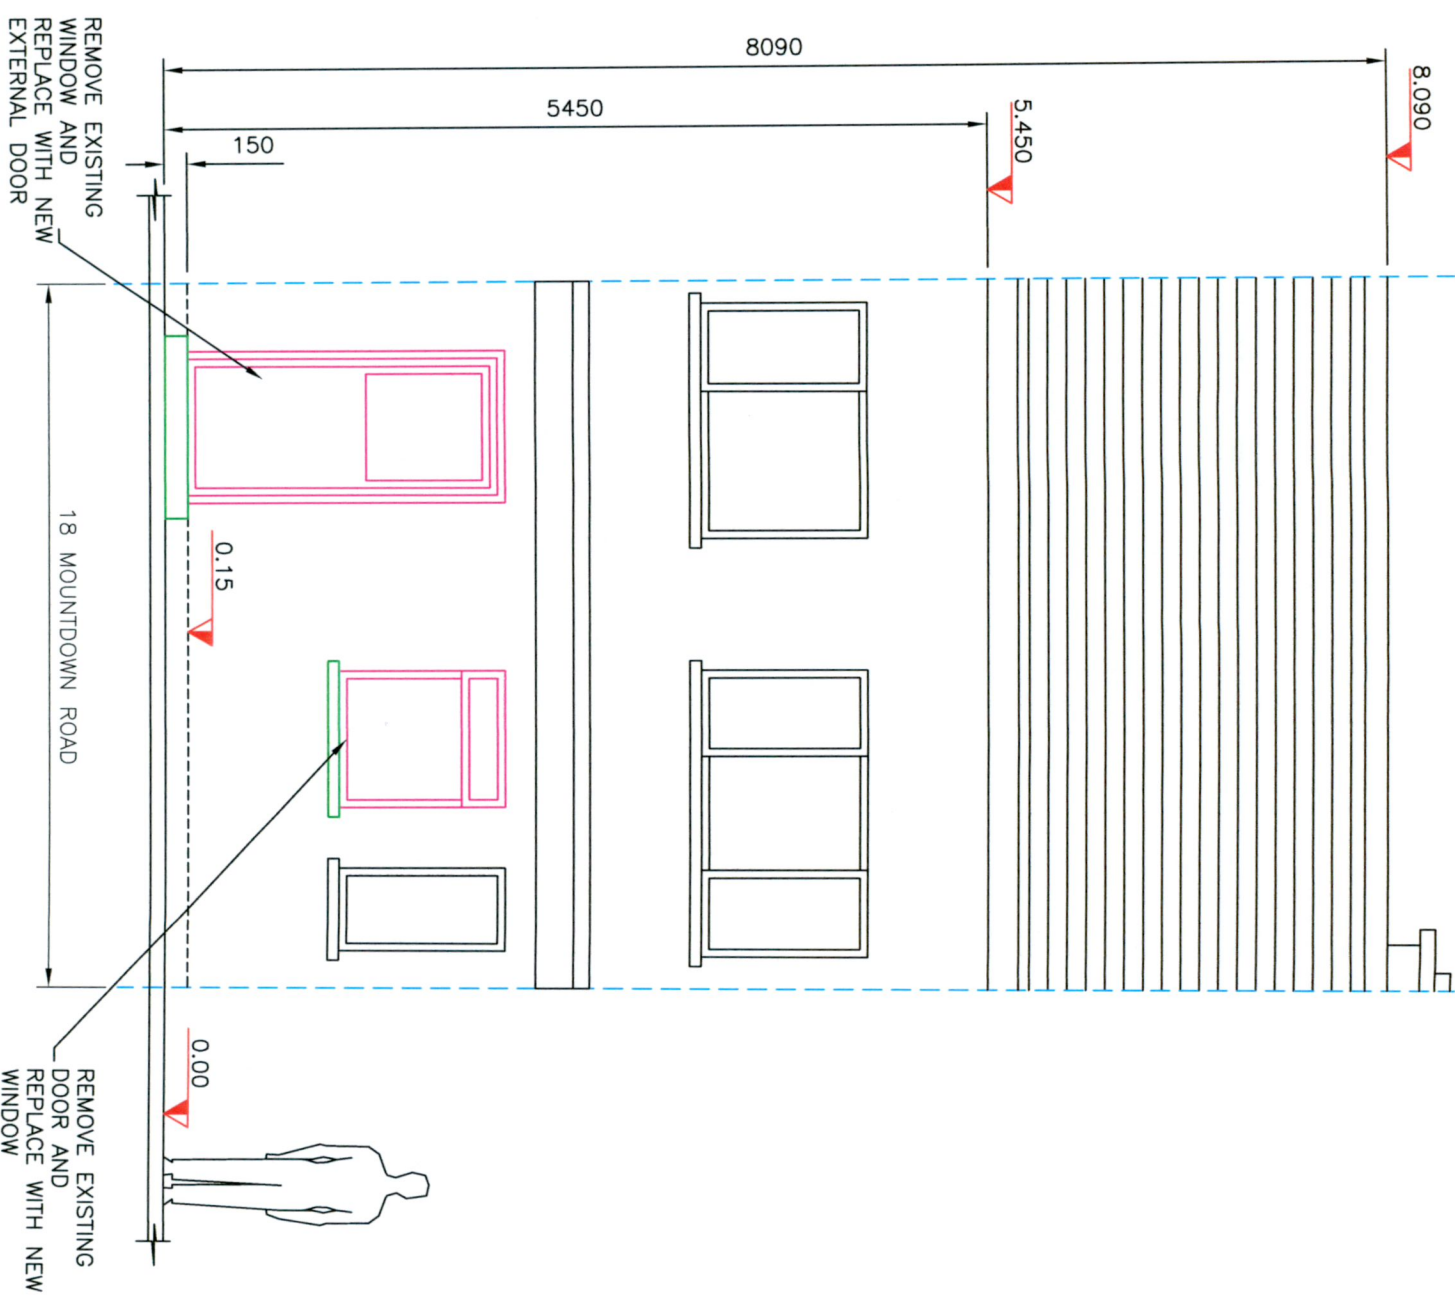

PROPOSED REAR ELEVATION



The information contained in this drawing is confidential and must not be divulged to any third party without the written consent of Abes Design Services.



38 Larkfield Avenue
Lucan
Co. Dublin

18 Mountdown Road
Manor Estate
Dublin 12

PROPOSED FRONT AND REAR ELEVATIONS

DRAWN	JOHN FORBES , 38 LARKFIELD AVE. , LUCAN, CO. DUBLIN
DATE	NOVEMBER 2021
SCALE	1:50 @ A3

Charlie Murray