


PROPOSED FRONT ELEVATION - CONTIGUOUS

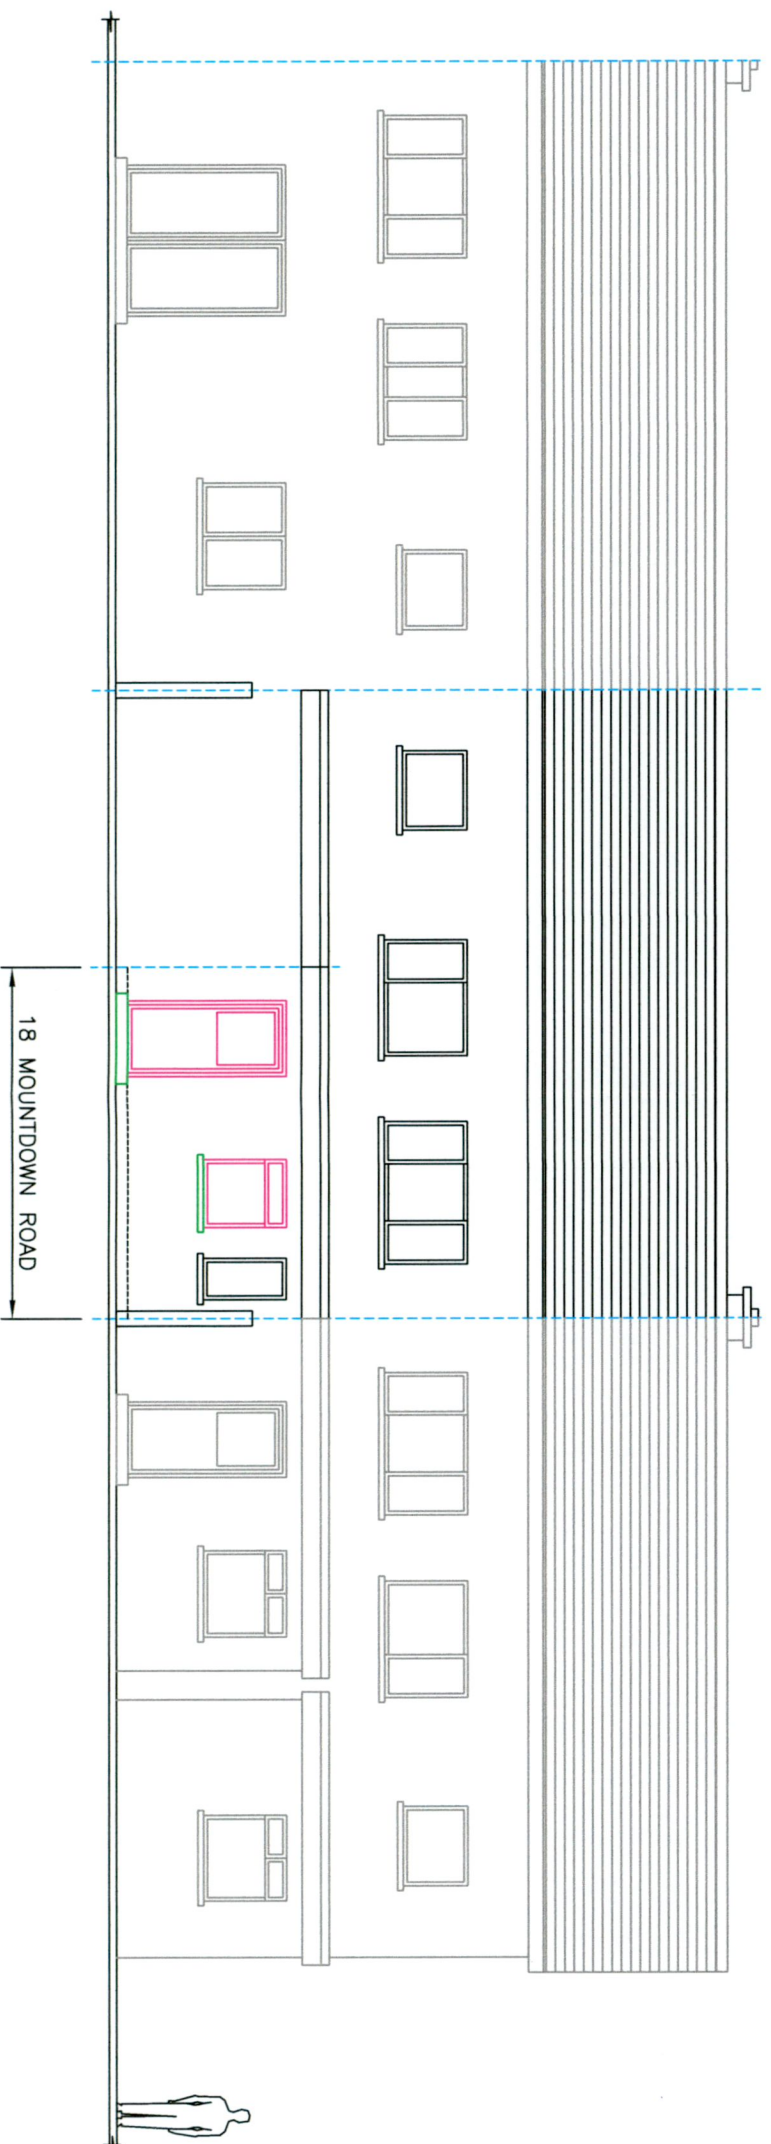

PROPOSED REAR ELEVATION - CONTIGUOUS



The information contained in this drawing is confidential and must not be divulged to any third party without the written consent of 4bes Design Services.



38 Larkfield Avenue
Lucan
Co. Dublin

18 Mountdown Road
Manor Estate
Dublin 12

**PROPOSED FRONT AND REAR
ELEVATIONS - CONTIGUOUS**

DRAWN	JOHN FORBES , 38 LARKFIELD AVE. , LUCAN, Co. DUBLIN
DATE	NOVEMBER 2021
SCALE	1:100 @ A3

Charlie Murray

MIR - 6



EXISTING FRONT ELEVATION - CONTIGUOUS



EXISTING REAR ELEVATION - CONTIGUOUS



The information contained in this drawing is confidential and must not be divulged to any third party without the written consent of 4bes Design Services.



38 Larkfield Avenue
Lucan
Co. Dublin

18 Mountdown Road
Manor Estate
Dublin 12

EXISTING FRONT AND REAR
ELEVATIONS - CONTIGUOUS

DRAWN	JOHN FORBES , 38 LARKFIELD AVE. , LUCAN, Co. DUBLIN	
DATE	NOVEMBER 2021	Charlie Murray
SCALE	1:100 @ A3	

MR - 3