


Planning Pack Map

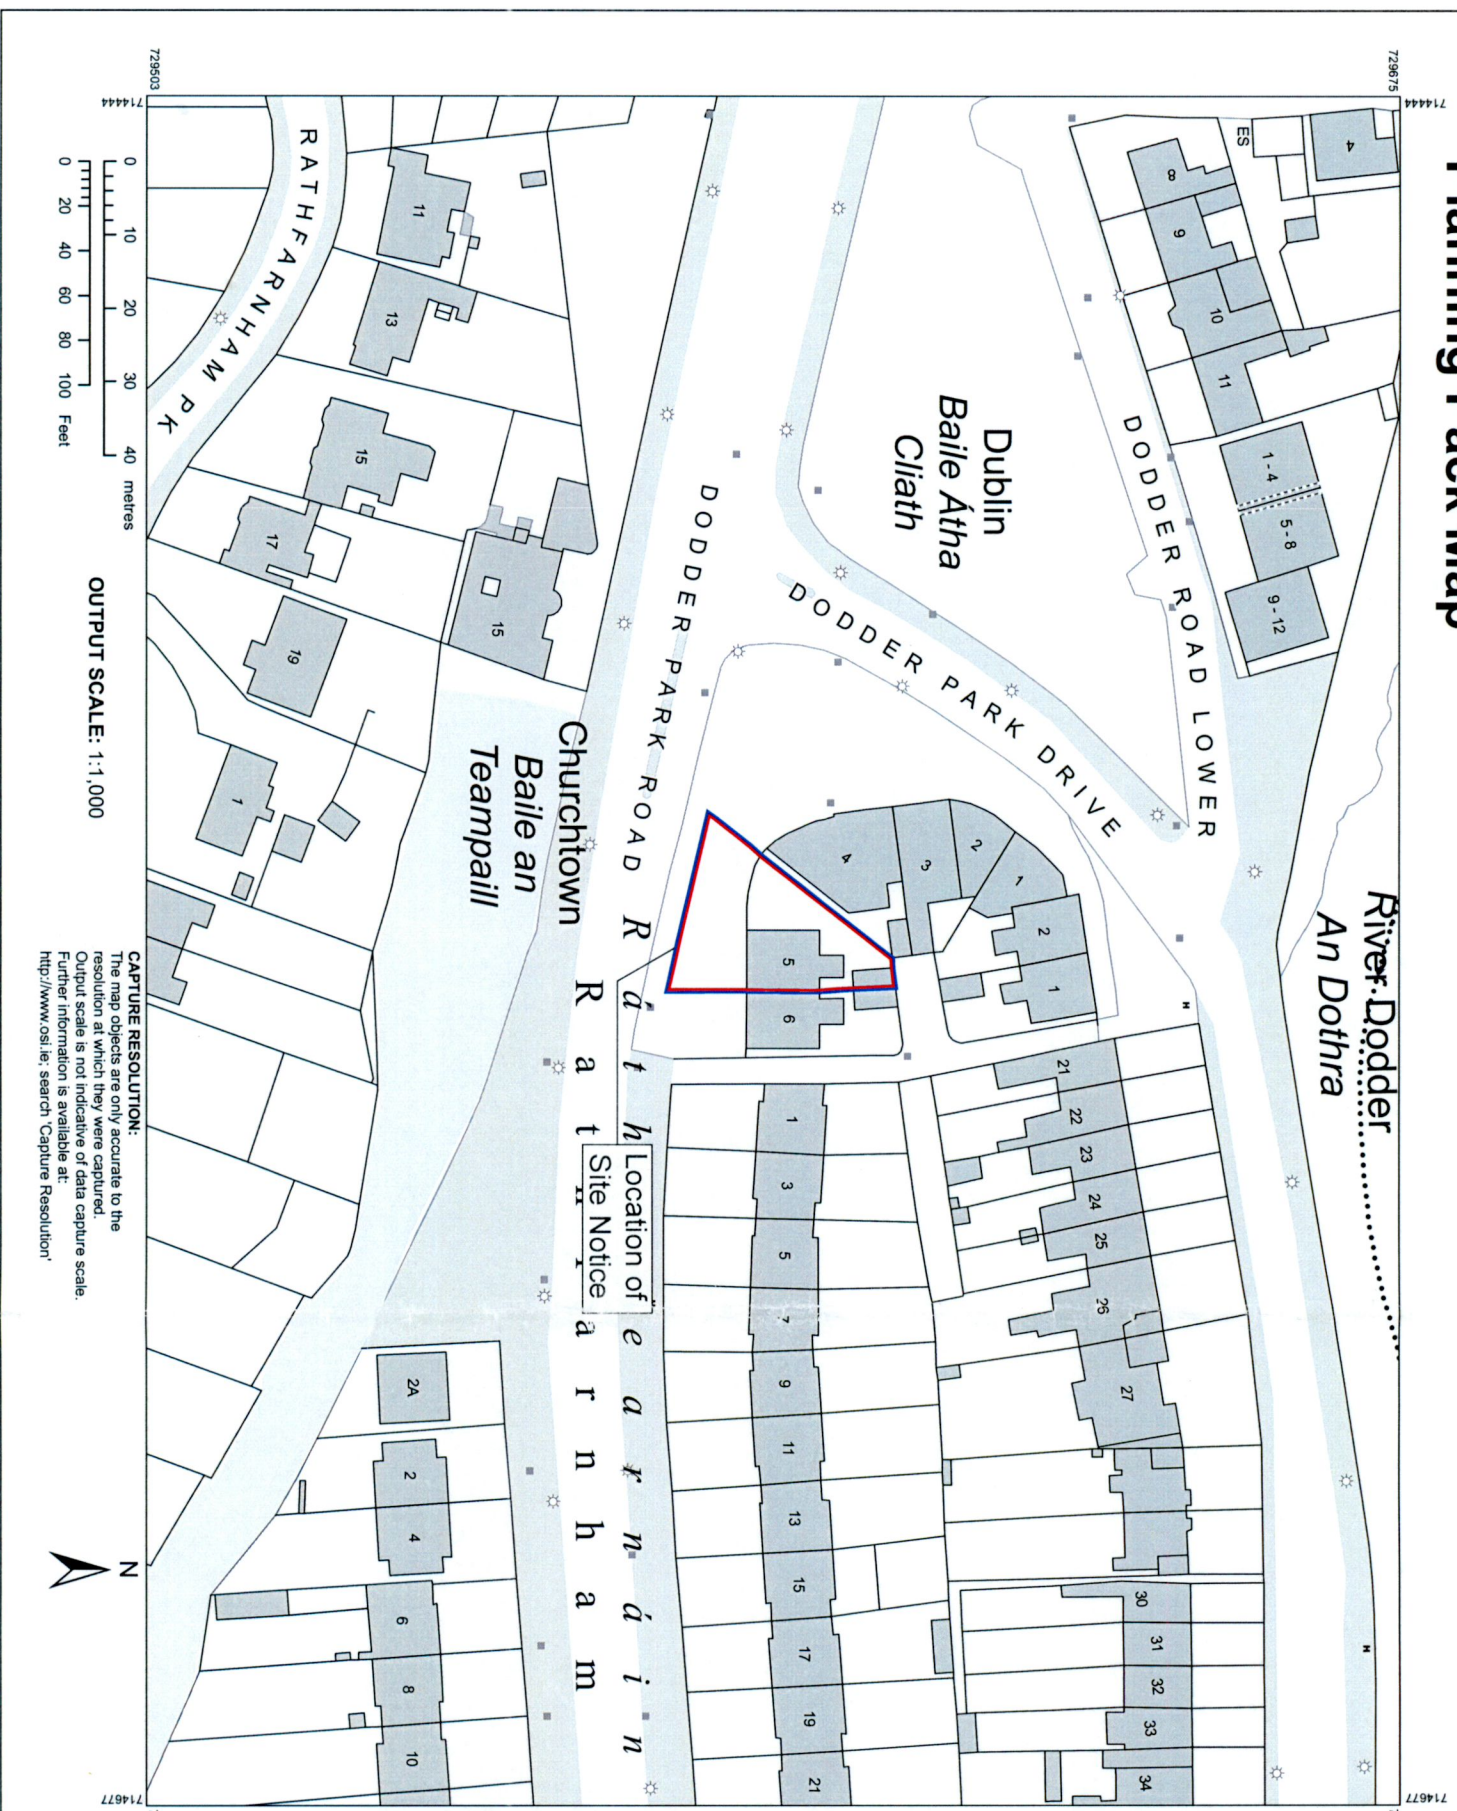

CAPTURE RESOLUTION:
The map objects are only accurate to the resolution at which they were captured. Output scale is not indicative of data capture scale. Further information is available at: <http://www.osi.ie>; search 'Capture Resolution'



CENTRE COORDINATES:
ITM 714561,729589

PUBLISHED: 27/09/2022
ORDER NO.: 50293607_1

MAP SERIES: 1:1,000
MAP SHEETS: 3328-19, 3328-24

COMPILED AND PUBLISHED BY:

Ordnance Survey Ireland, Phoenix Park, Dublin 8, Ireland.
Unauthorised reproduction infringes Ordnance Survey Ireland and Government of Ireland copyright.

All rights reserved. No part of this publication may be copied, reproduced or transmitted in any form or by any means without the prior written permission of the copyright owners.

The representation on this map of a road, track or footpath is not evidence of the existence of a right of way.

Ordnance Survey maps never show legal property boundaries, nor do they show ownership of physical features.

© Suirbhéireacht Ordánais Éireann, 2022
© Ordnance Survey Ireland, 2022
www.osi.ie/copyright

LEGEND:
<http://www.osi.ie>; search 'Large Scale Legend'

PLANNING

Extent of Ownership: —

Site Boundary: —

Site Location Map

REV	DATE	BY	DESCRIPTION	CHKD

CLIENT	HEALTHCARE WHOLESALE LIMITED
PROJECT	5 DODDER PARK DRIVE, RATHFARNHAM, DUBLIN 16
TITLE	SITE LOCATION MAP
PROJECT NO.	22035
DRAWN	SCALE 22035-PL-1.01
DATE	11/09
DATE	25/07/2022

studio dsq architects designers

DUBLIN: +353 (0) 1 6624101
LONDON: +44 (0) 7554 634102
M: www.studio-dsq.com
E: info@studio-dsq.com
STUDIO: 17th Waterhouse, 12 Richmond Row, Dublin D08 F820

NOTE: This drawing is produced by copyright ©. No part of it may be reproduced without the express permission of the copyright owner. All rights reserved. All dimensions are in millimetres unless otherwise stated. Figured dimensions only to be taken from this drawing.