




EAST ELEVATION

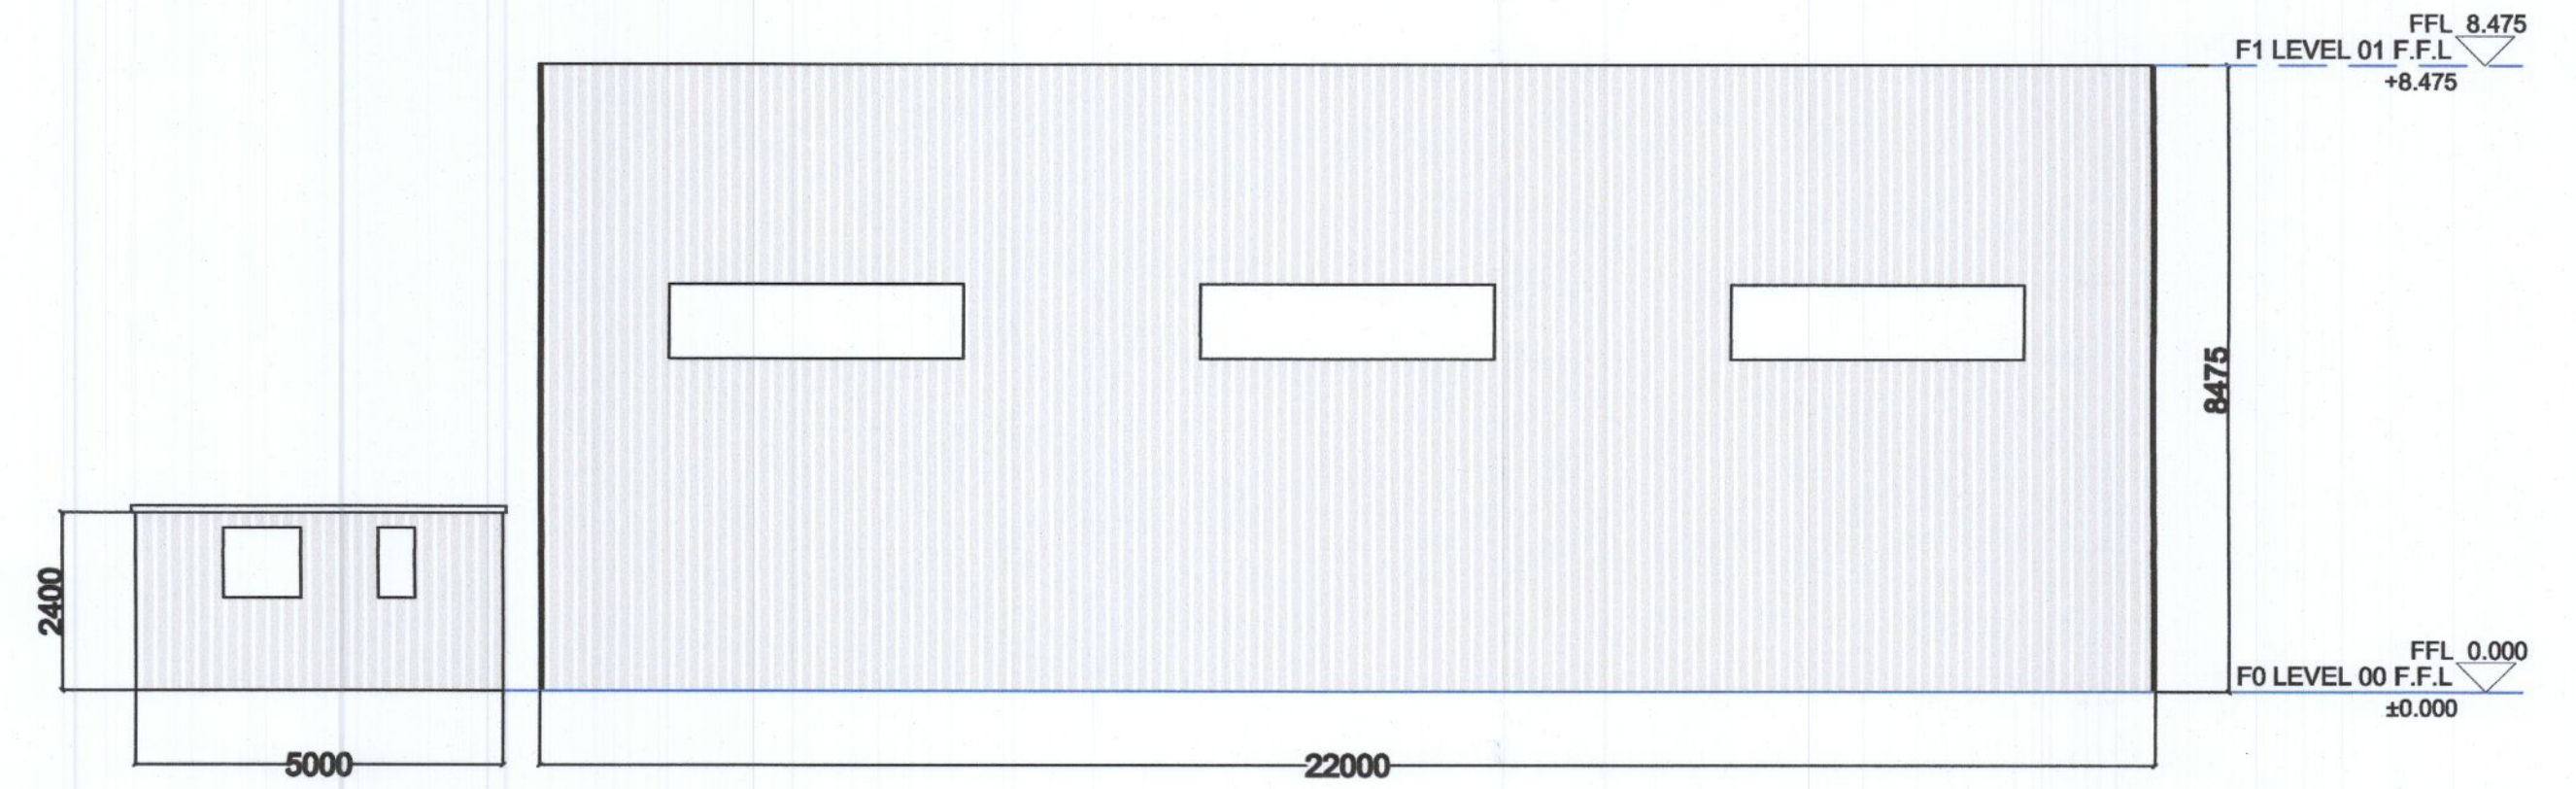


SOUTH ELEVATION

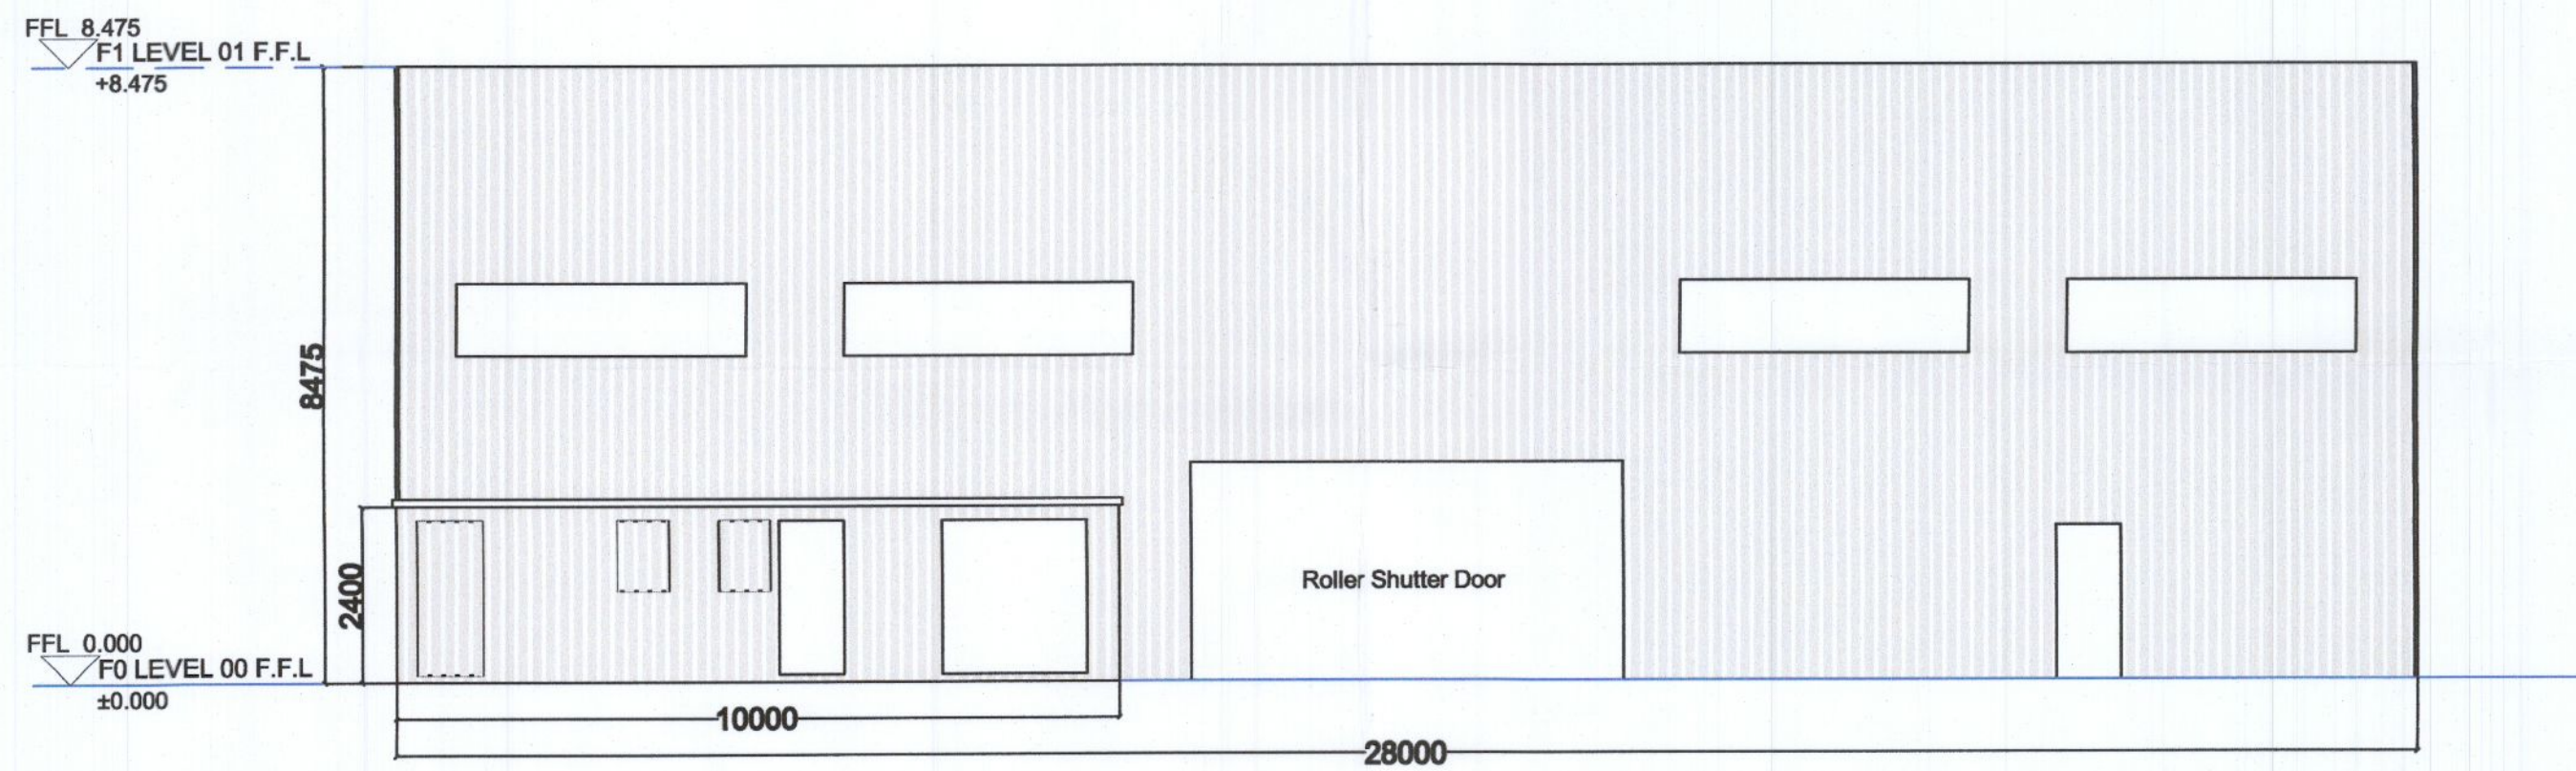


FRONT (WEST) ELEVATION

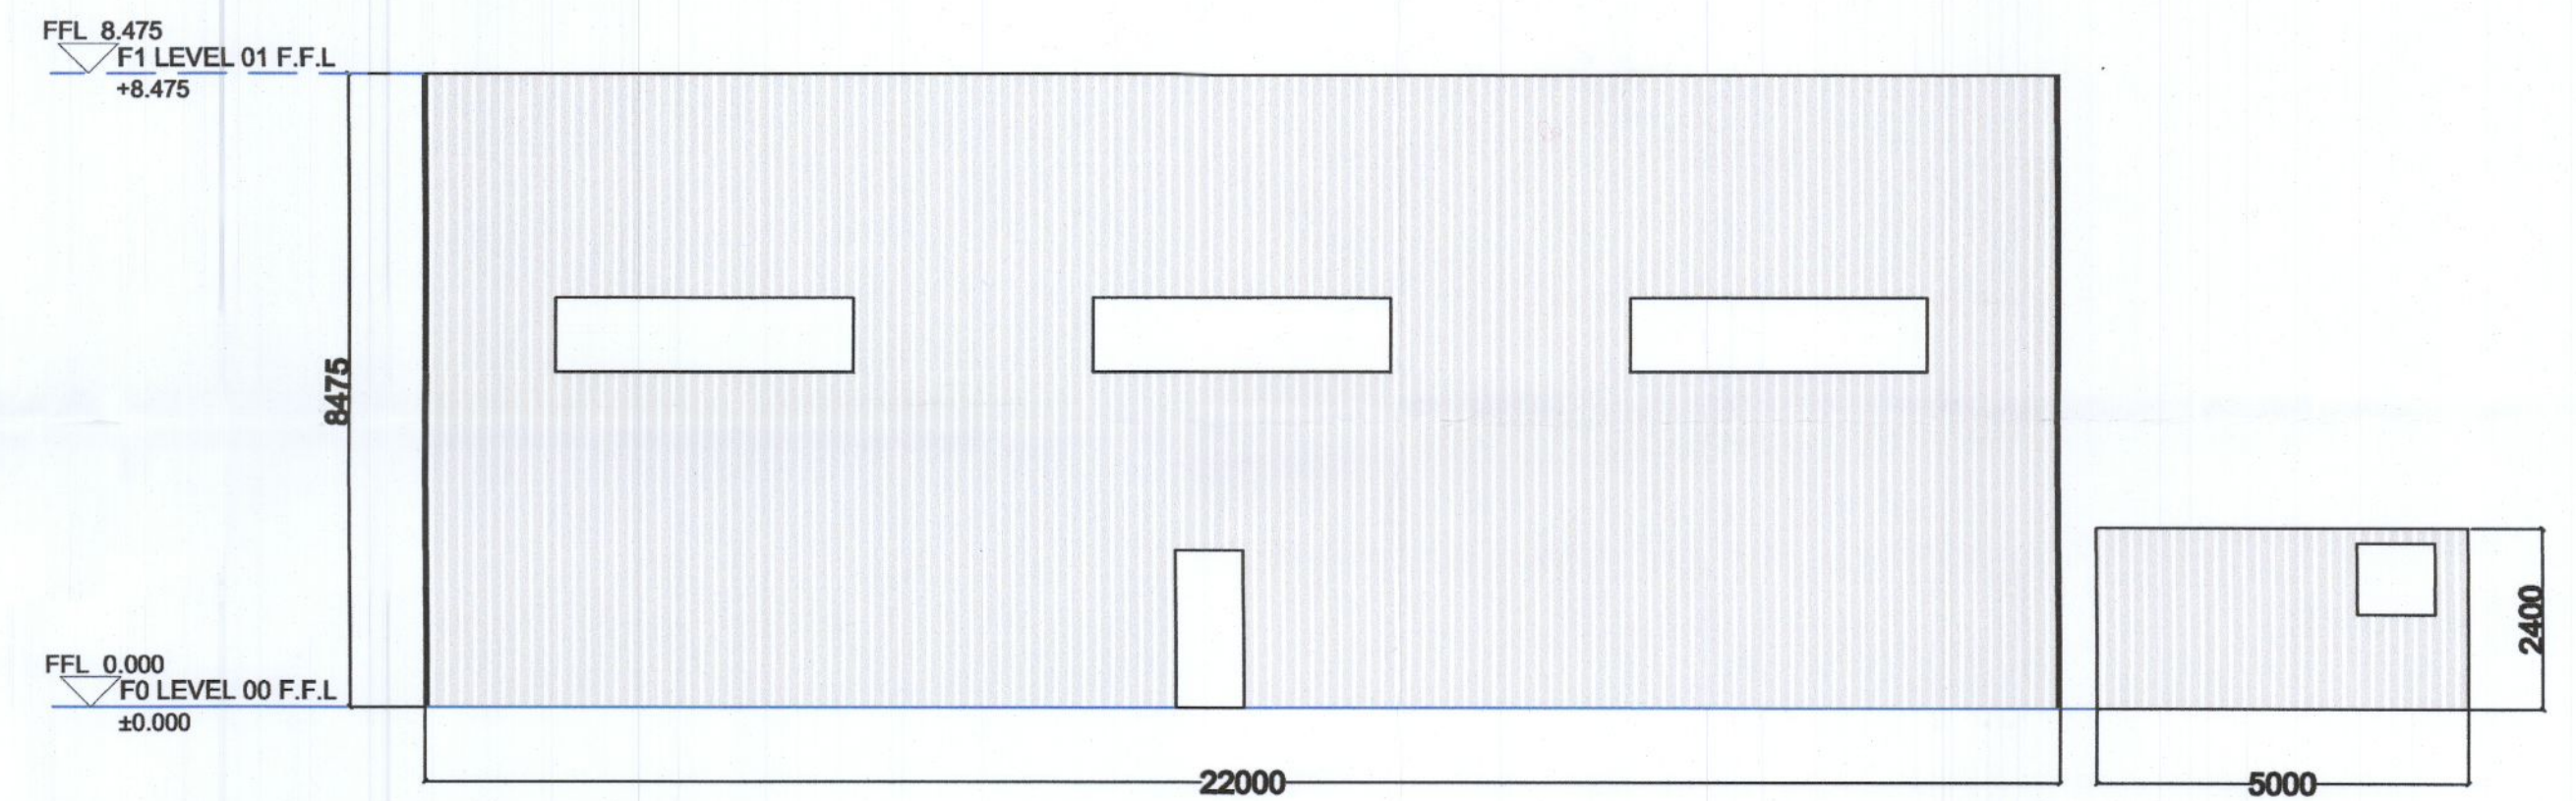

NORTH ELEVATION

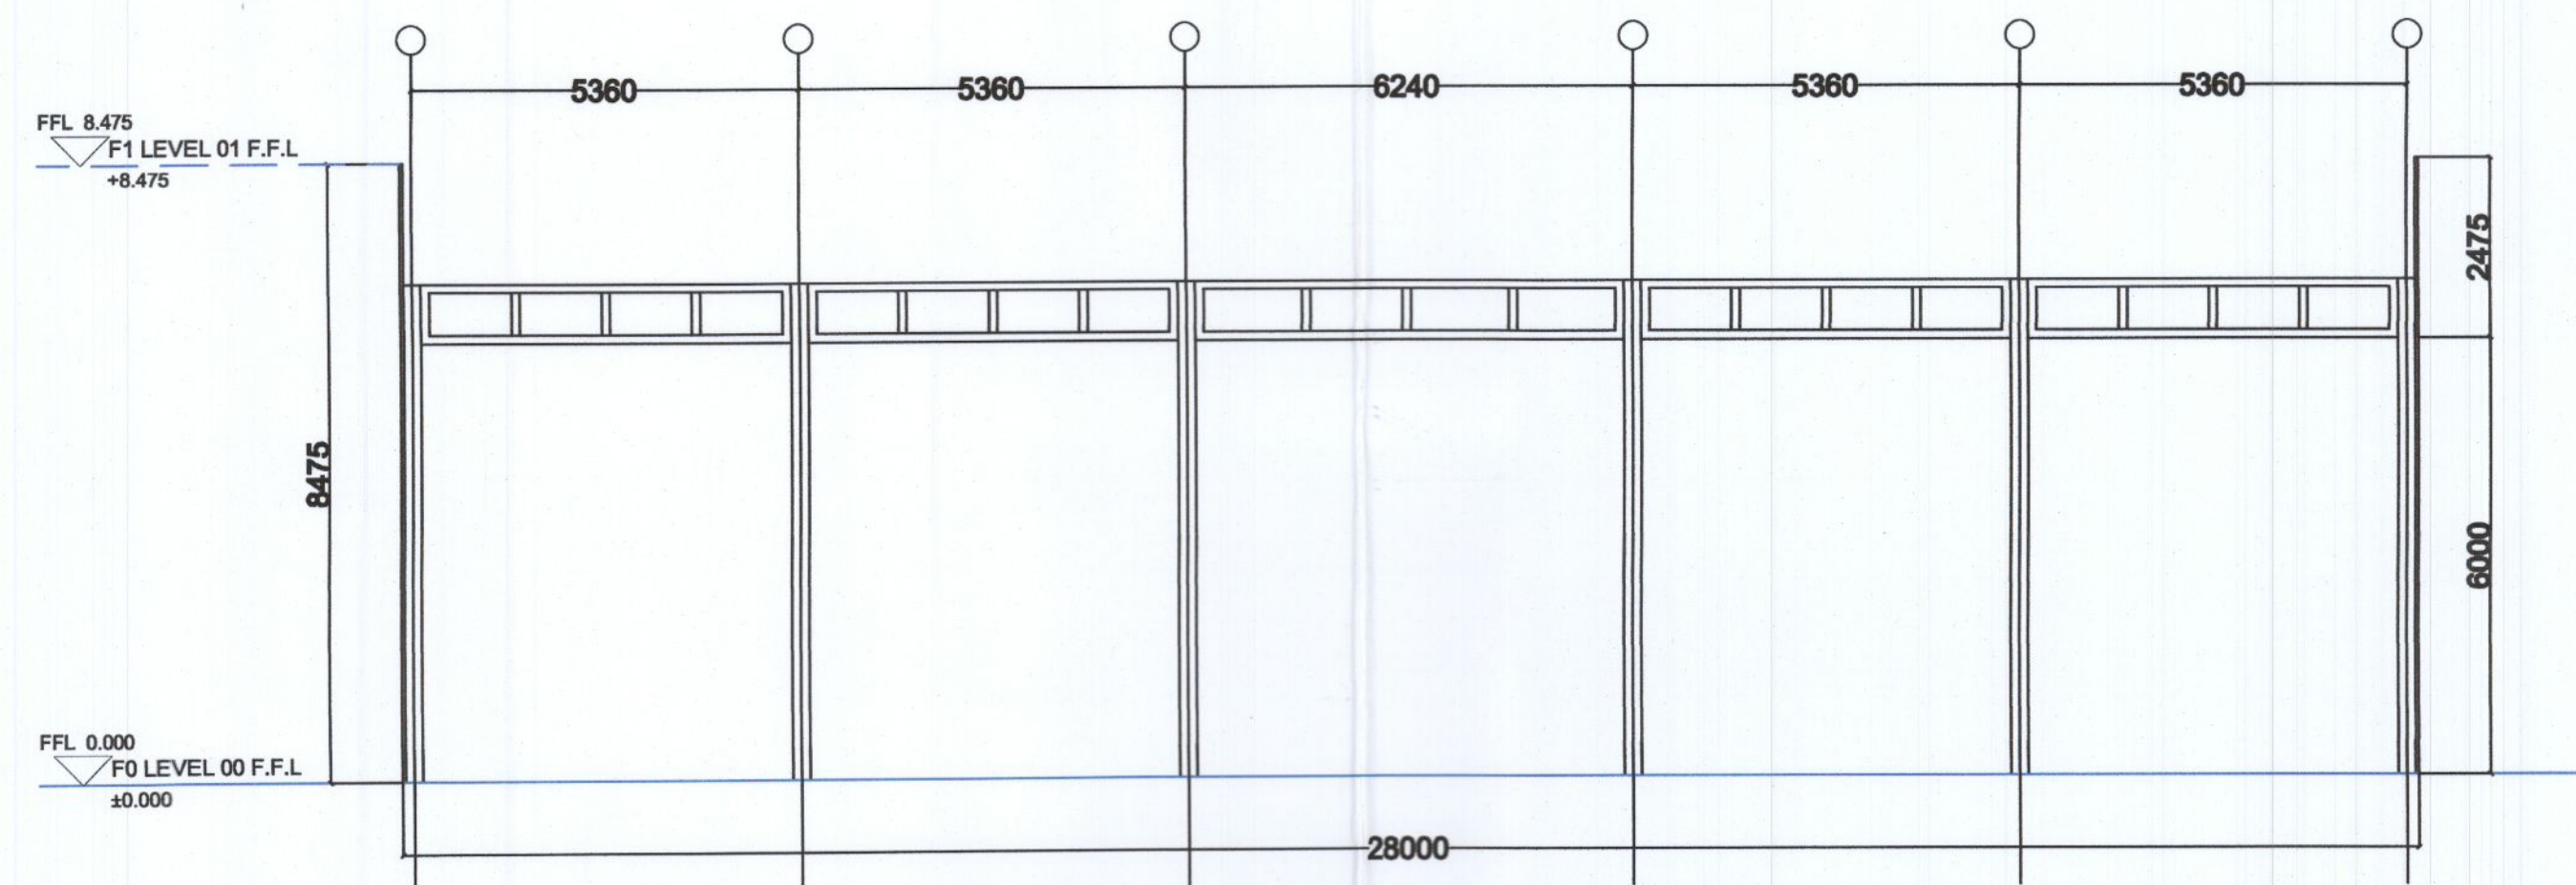

SECTION A - A

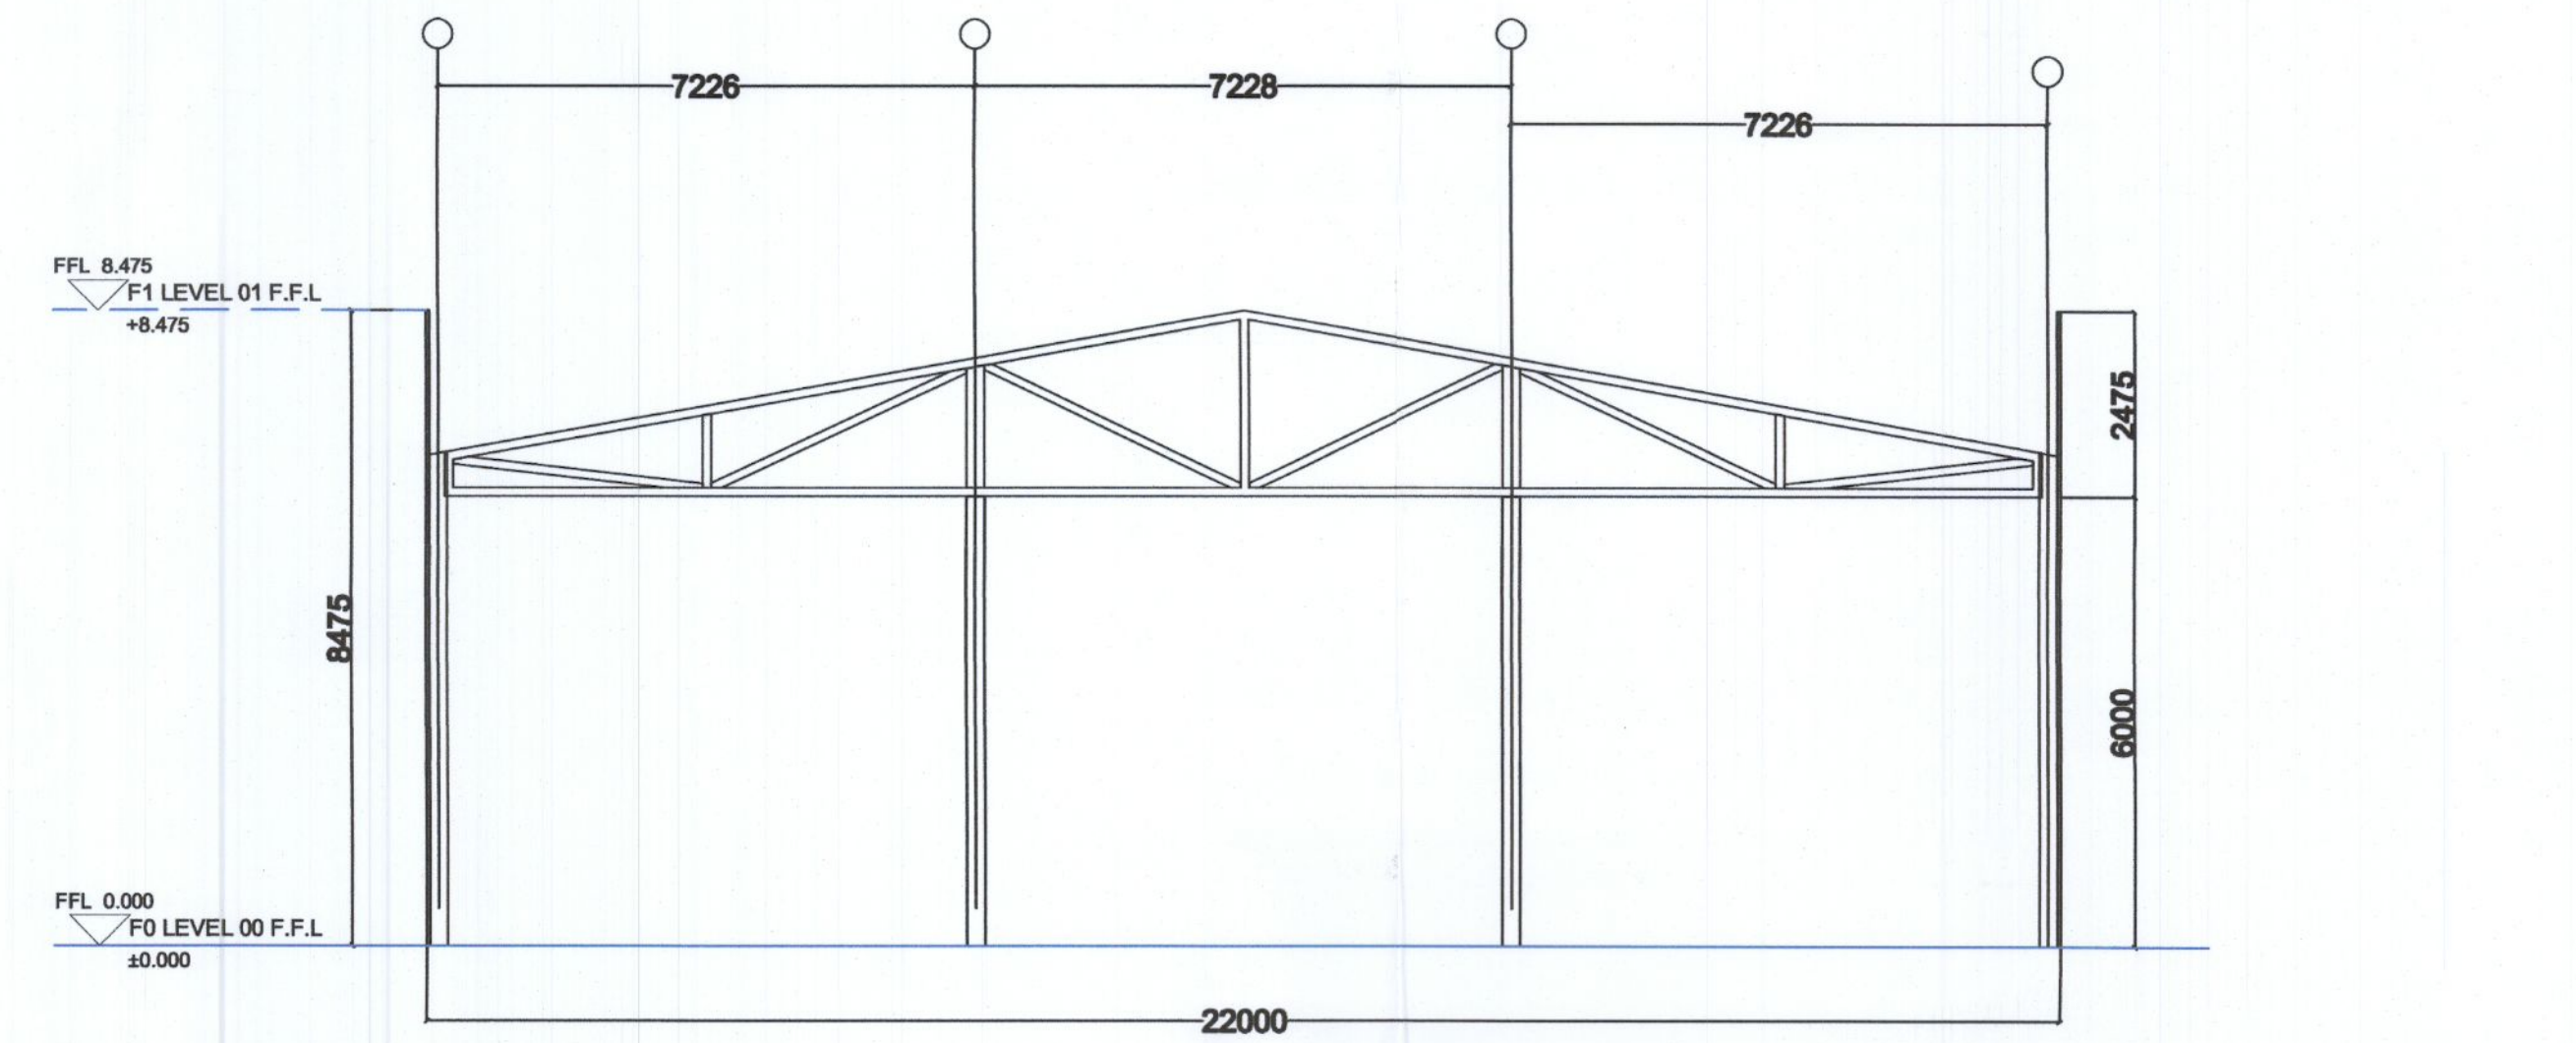

SECTION B - B

J TAYLOR ARCHITECT LTD 38 North Avenue Mount Merrion Co Dublin e-mail: jtaylorarchitect@gmail.com		
Project: PROPOSED WAREHOUSE AND ANCILLARY OFFICES AT SITE 623 FEOANSTOWN AVENUE GREENOUGHS BUSINESS PARK GREENOUGHS CO DUBLIN		
Client:	Forte PISPA LTD Draw Title: PROPOSED ELEVATIONS & SECTIONS	
Scale:	Date:	Draw No.:
1:00 @ A1	05-10-2022	ZG10-P03