



Ground Floor...SCALE:1-100

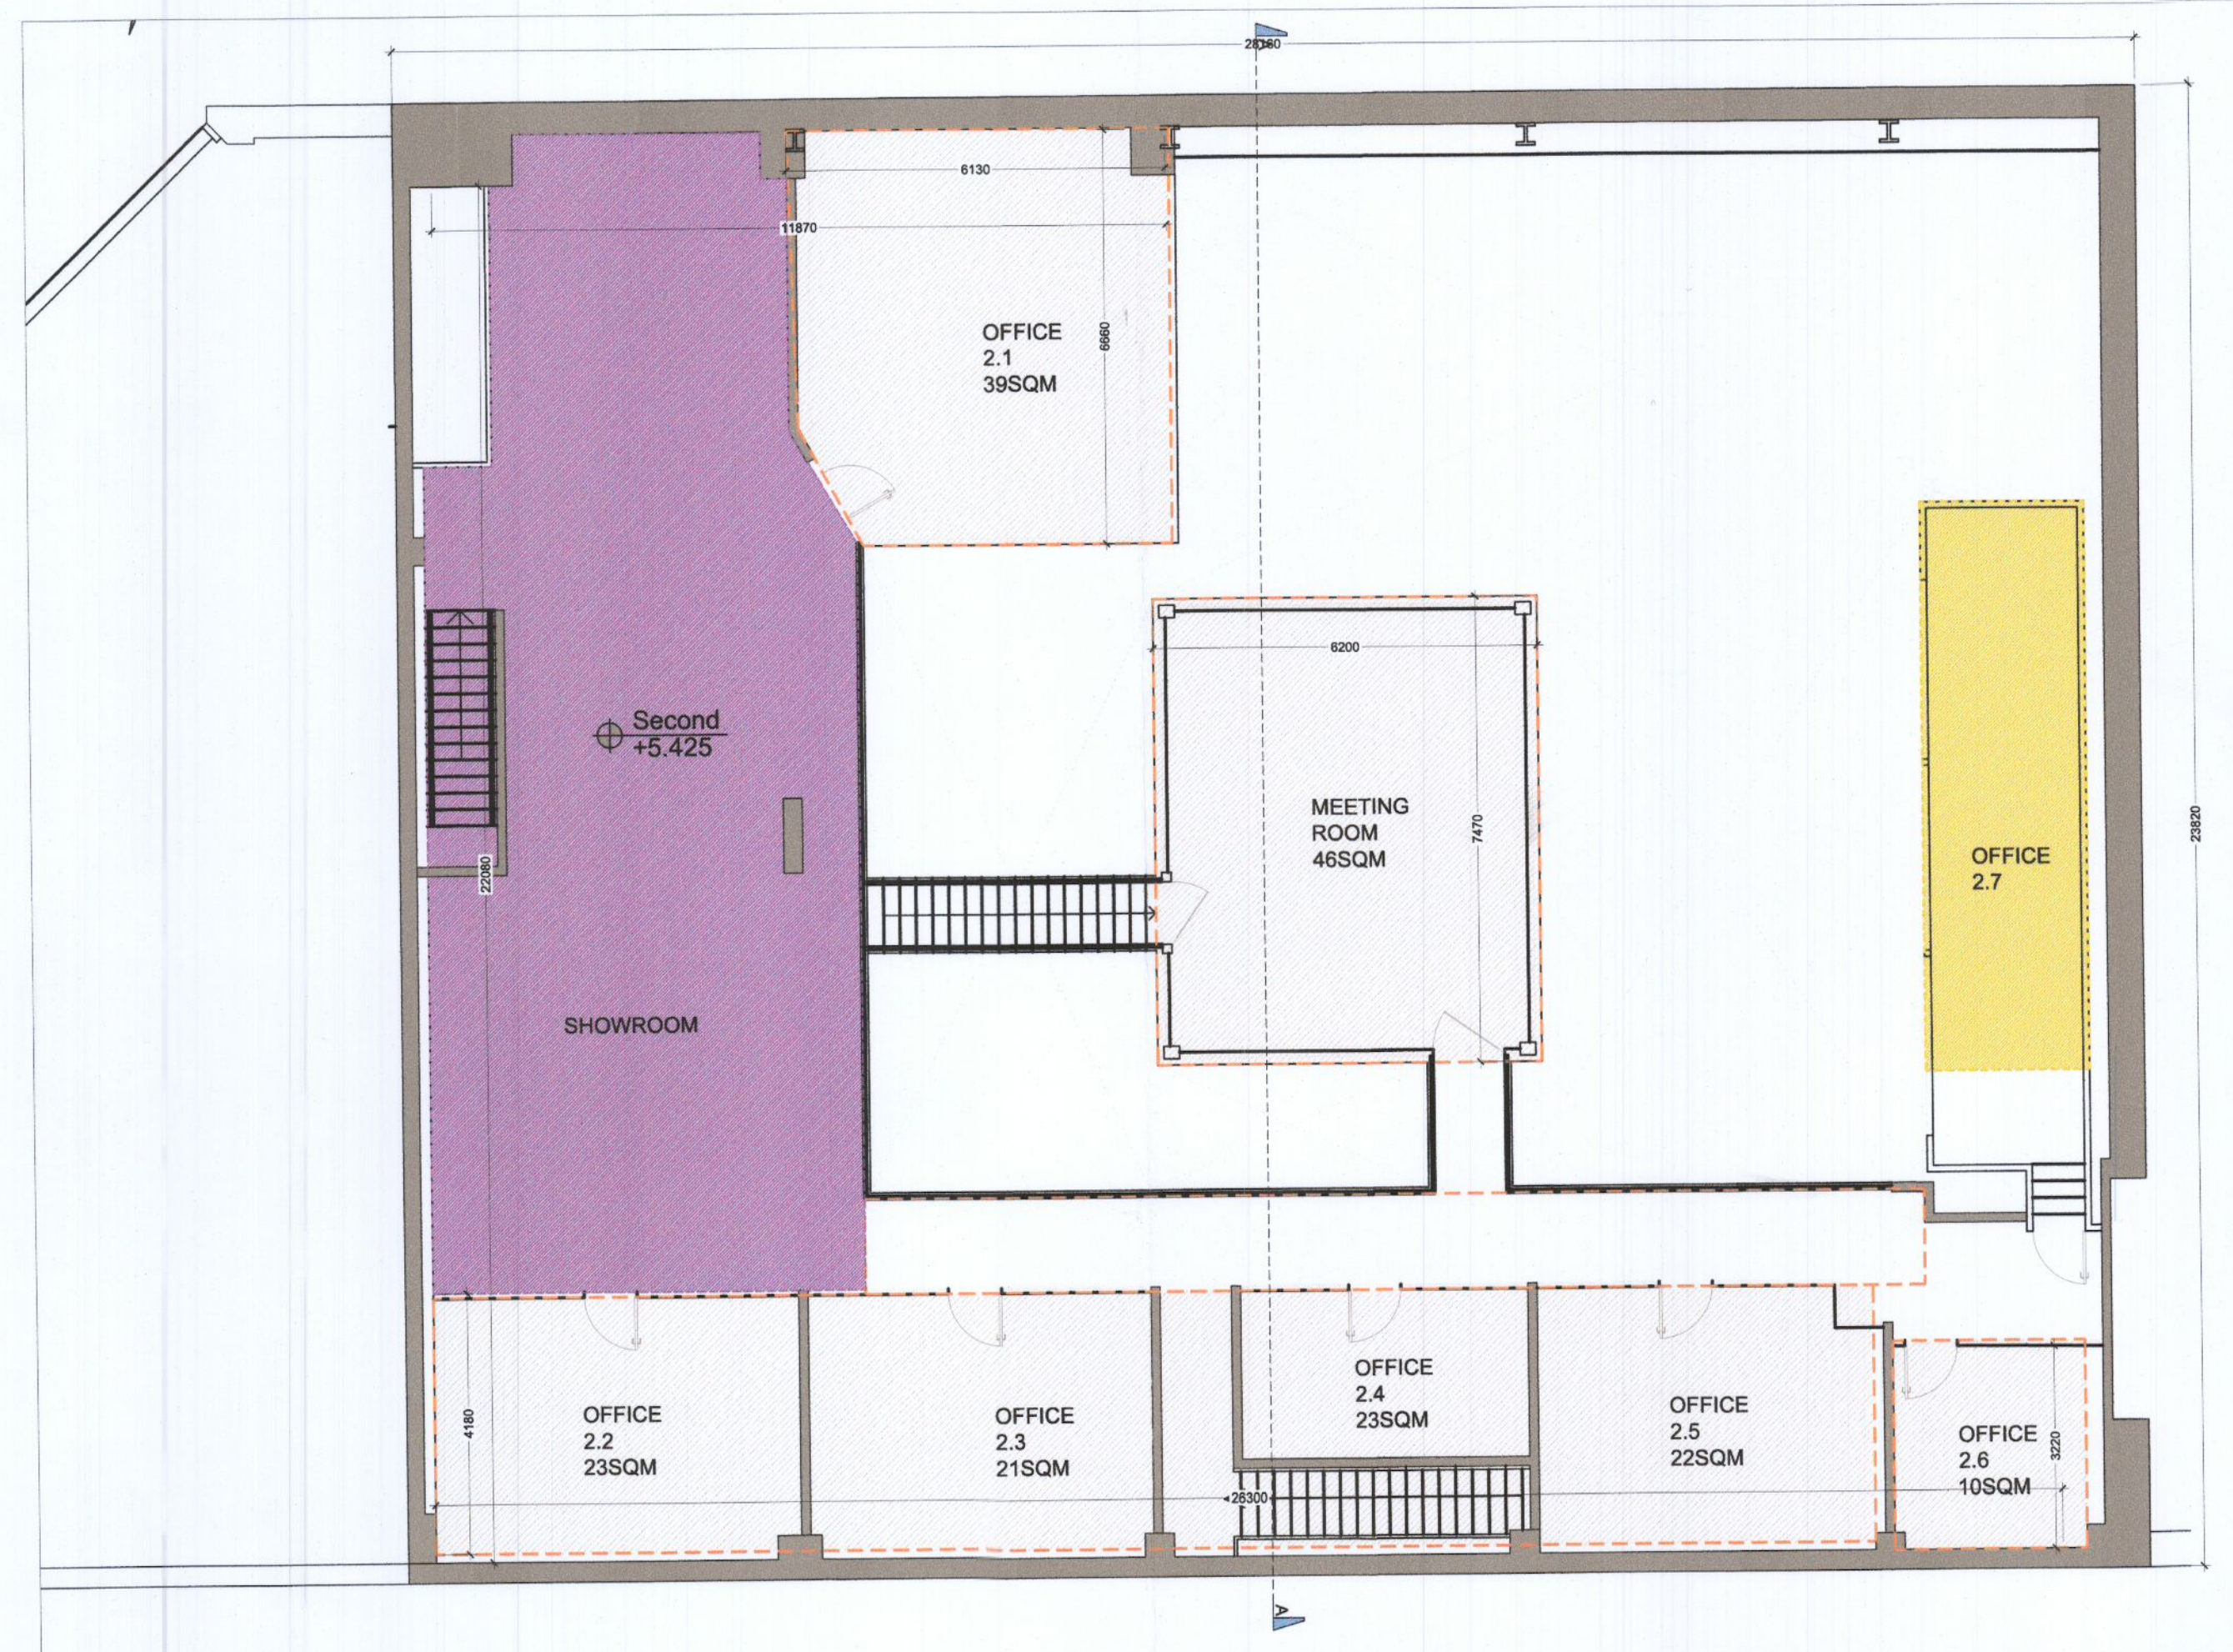

Second Floor...SCALE:1-100

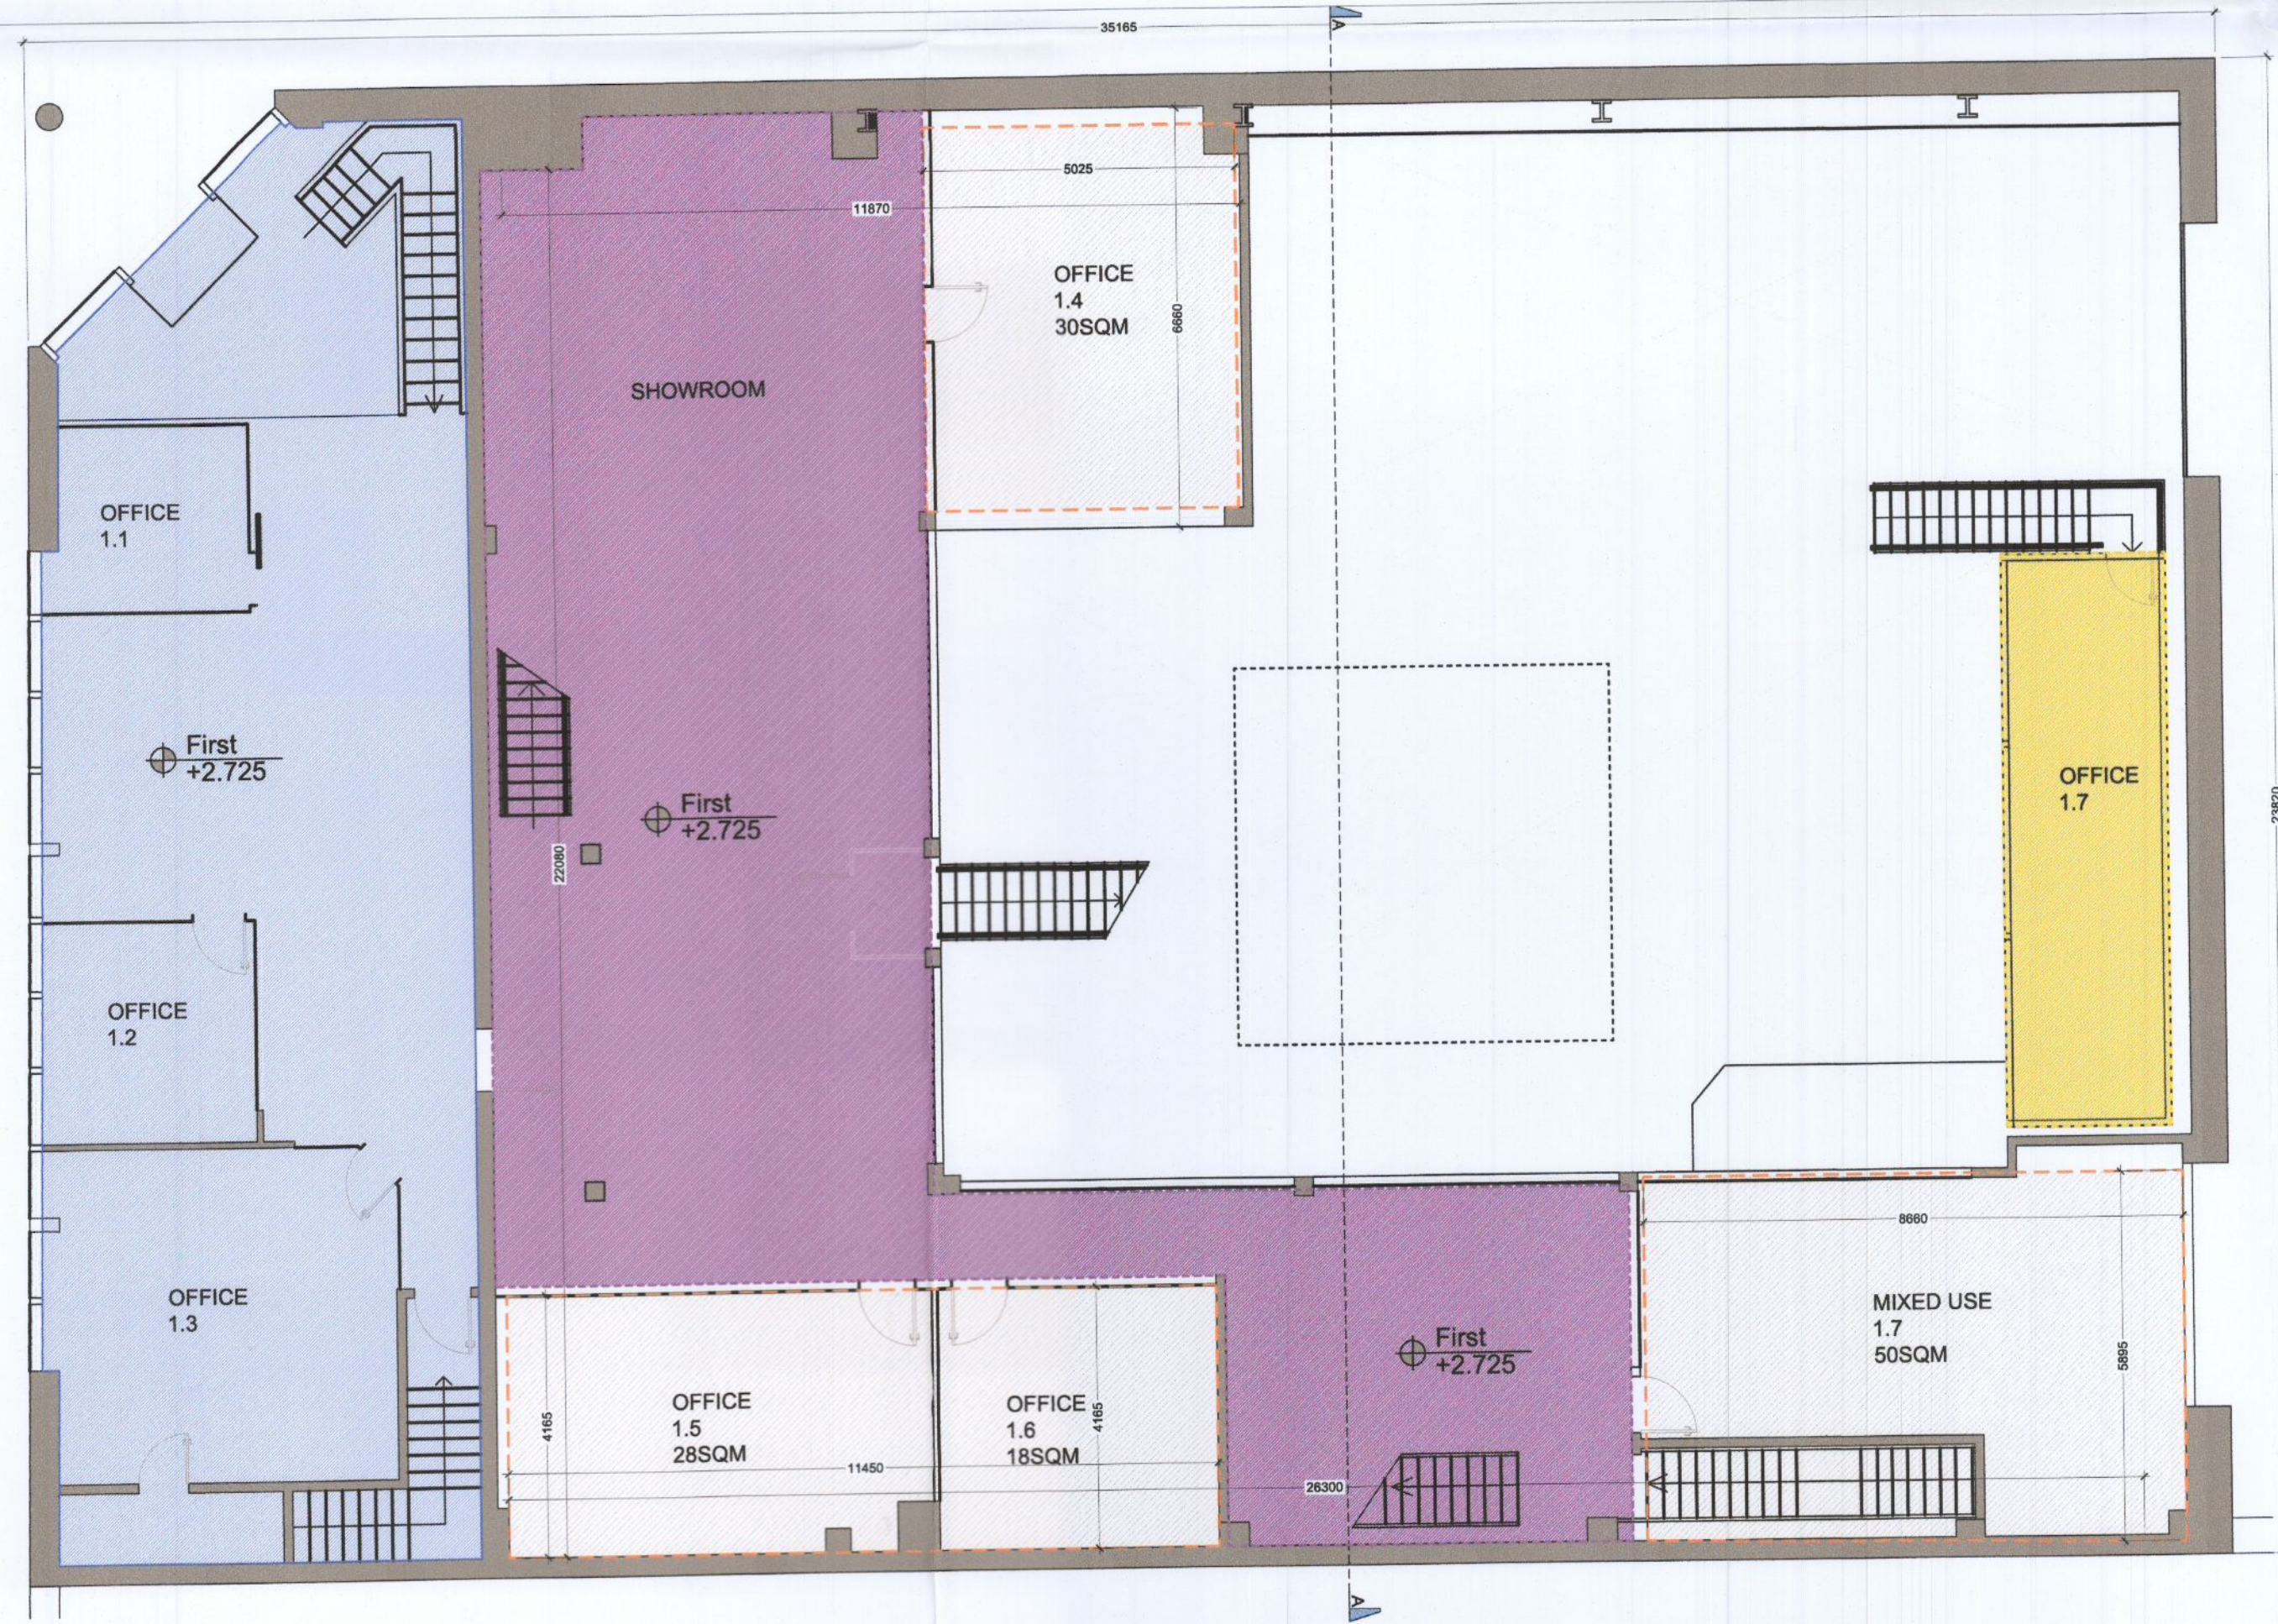

First Floor...SCALE:1-100

LEGEND

- Existing Office area
- Existing Walls
- Existing Warehouse/display area
- Indicates office Area subject of Retention application
- Indicates storage /display /circulation area not subject of application
- Indicates temporary removable containers

PLANNING APPLICATION

A	01/07/2022	Issued for planning	GB	GB
rev.	date	description	dm by	chkd by

Gordon Brennan
Architecture
Address: 33 Beaupark Square, Clongriffin
Tel: 087 2652643 Email: gordon.brennan74@gmail.com

CLIENT NAME	Vision Branding
PROJECT TITLE	Retention Application
LOCATION	Unit 1, Ballymount Ave, Ballymount.
DRAWING TITLE	Plans
DRAWN BY	GB
CHKD BY	GB
STATUS	Retention
DATE	07/03/2022
SCALE	As Shown
DRG. No.	100-100 (2)
REV.	A