



Existing Street/East Elevation A-A 1:100

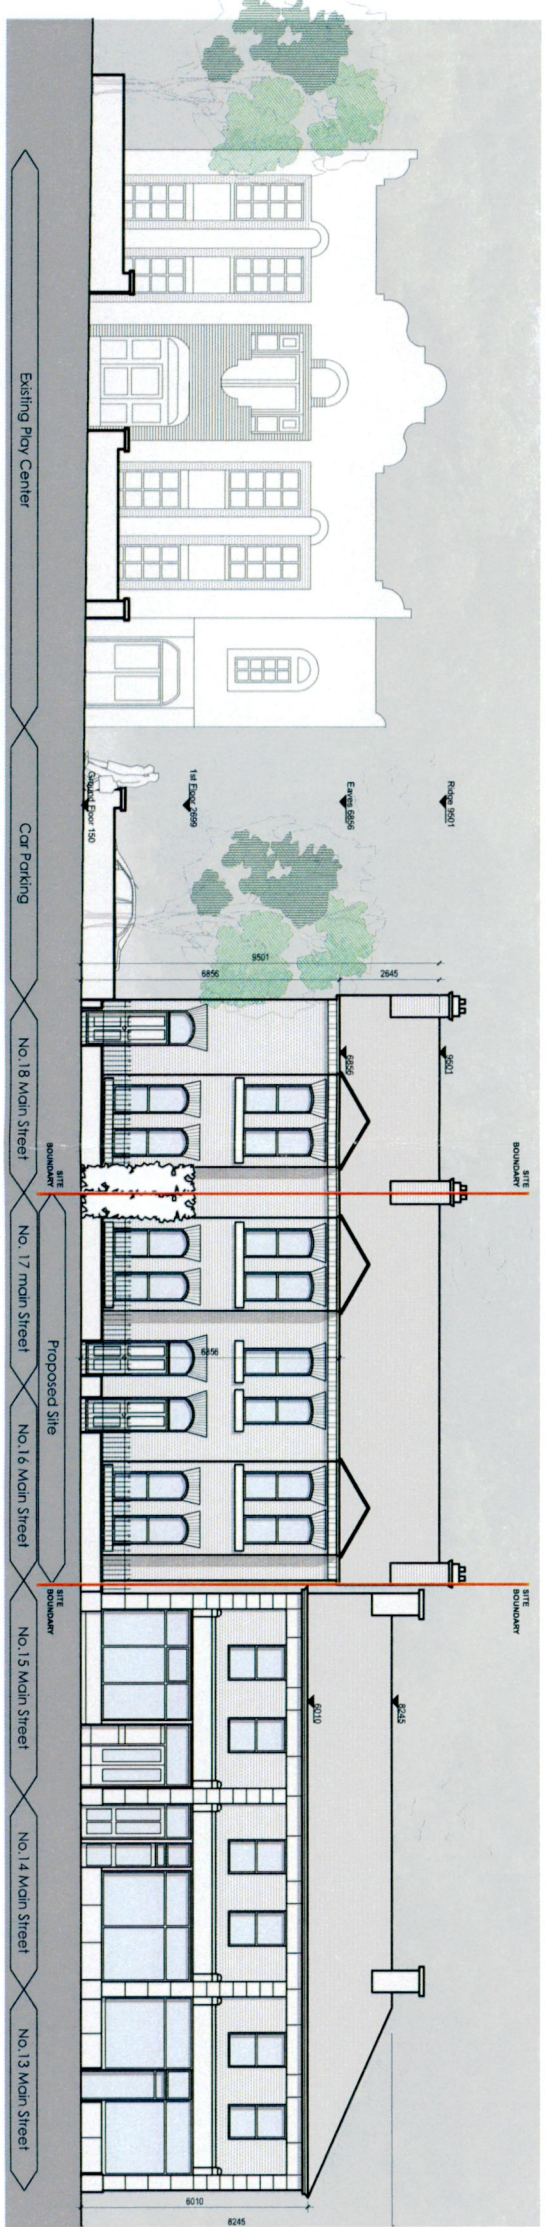

Existing Street/East Context Elevation A-A 1:200

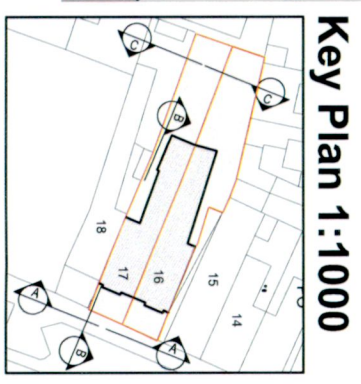

Key Plan 1:1000

REVISION	DATE	BY	CHKD	DESCRIPTION

The work is copyright and can not be reproduced or copied in any form without the prior written consent of the author. The author is not responsible for any errors or omissions in this document. The author is not responsible for any damage or loss of any kind resulting from the use of this document.



62 Brighton Square, Rathgar,  
Dublin 6, D06A TV29  
Tel: +353 (0)1 480 0499  
Email: info@dsarch.ie  
Web: www.dsarch.ie



NO.	DATE	DESCRIPTION	BY	CHKD
1				
2				
3				
4				
5				
6				
7				
8				
9				
10				