



Planning Pack Map

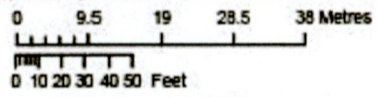

OUTPUT SCALE: 1:1,000

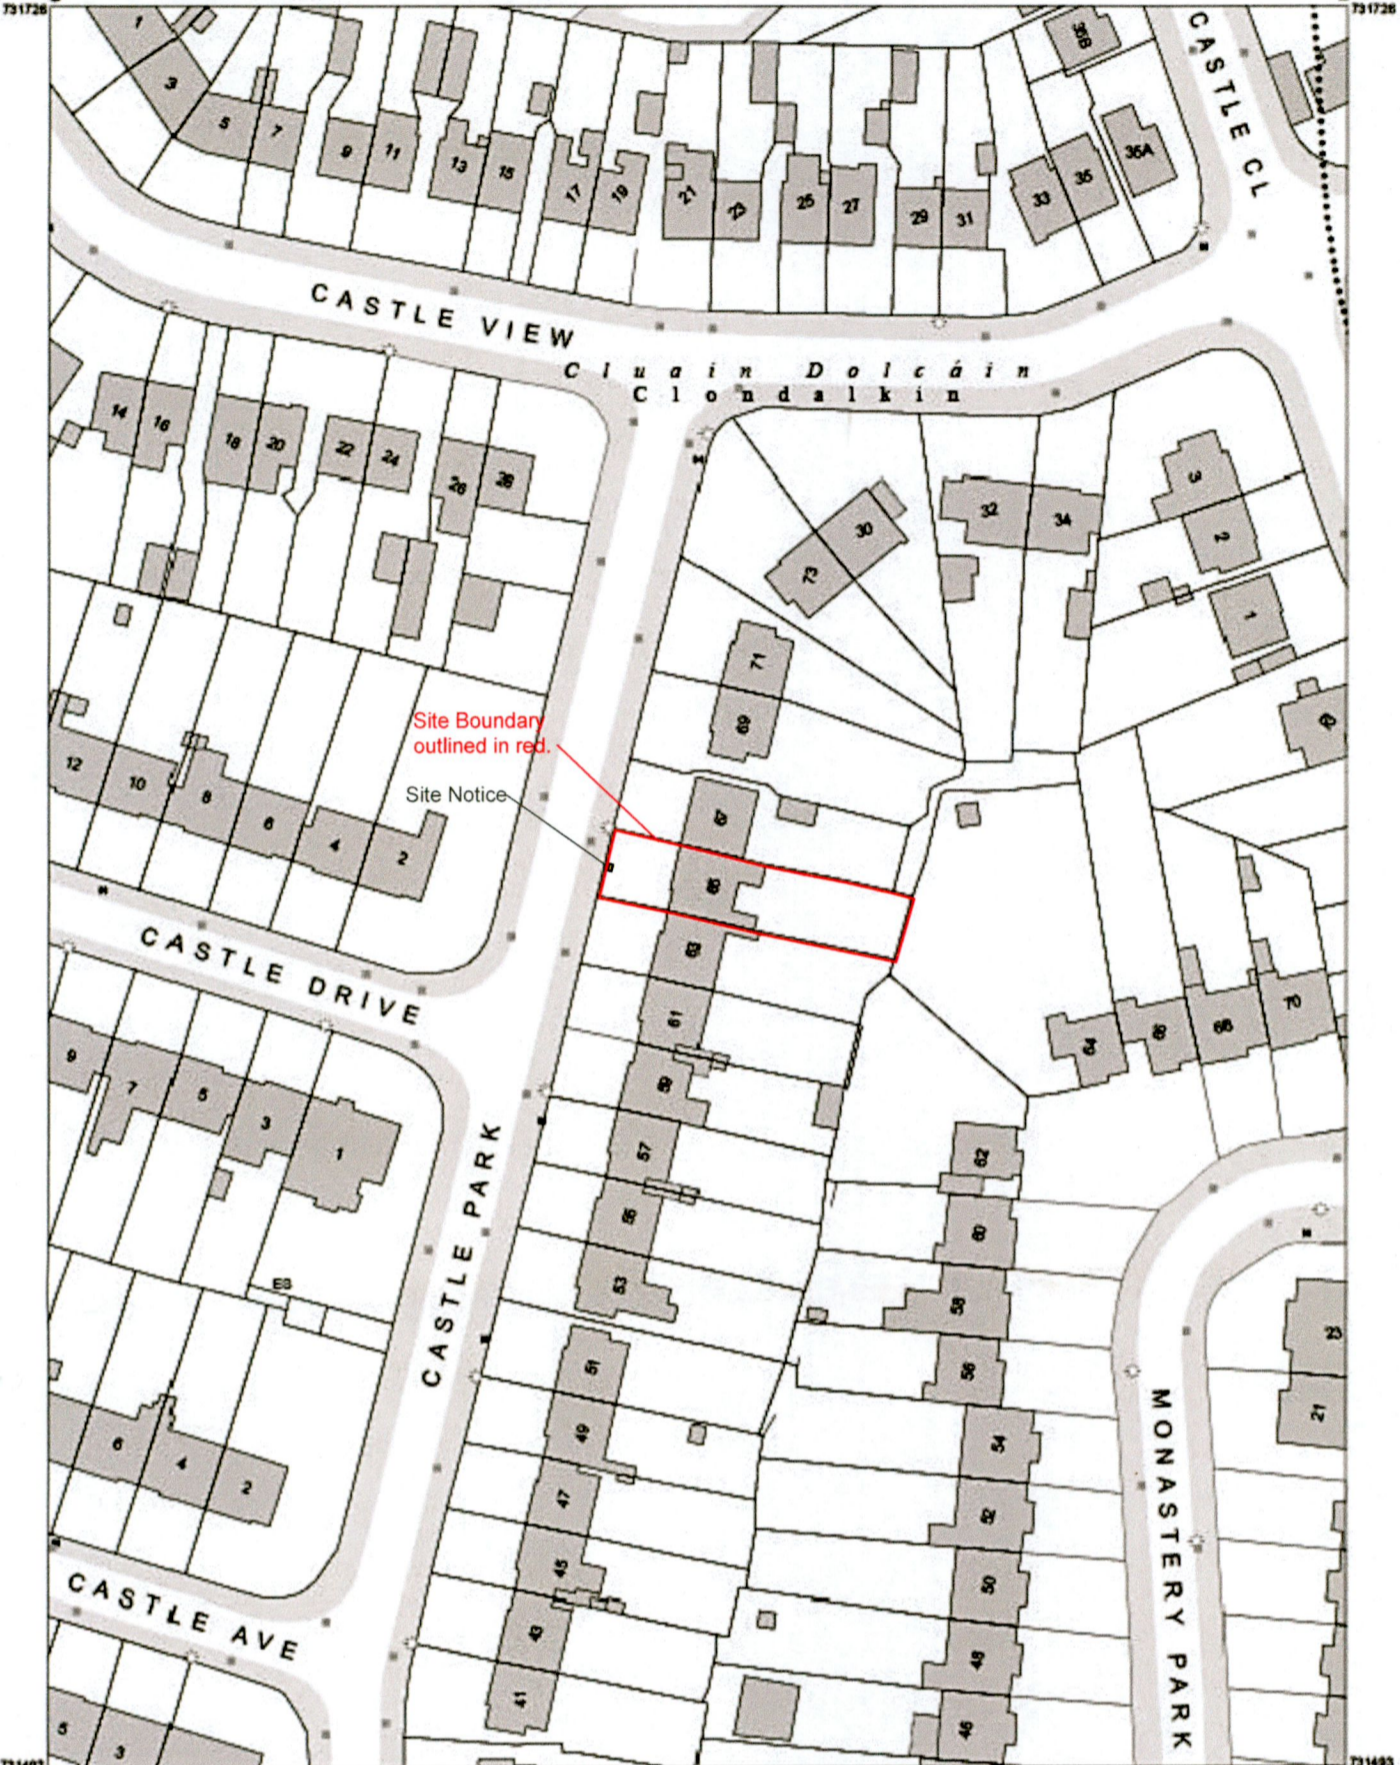

CENTRE COORDINATES:
ITM 707365,731610

PUBLISHED: 25/08/2022
MAP SERIES: 1:1,000

ORDER NO.: 50287718_2
MAP SHEETS: 3326-05

CAPTURE RESOLUTION:
The map objects are only accurate to the resolution at which they were captured. Output scale is not indicative of data capture scale.
Further information is available at:
<http://www.osi.ie>; search 'Capture Resolution'
LEGEND:
<http://www.osi.ie>; search 'Large Scale Legend'



COMPILED AND PUBLISHED BY:
Ordnance Survey Ireland,
Phoenix Park,
Dublin 8,
Ireland.

All rights reserved.
No part of this publication may be copied, reproduced or transmitted in any form or by any means without the prior written permission of the copyright owners.

Ordnance Survey maps never show legal property boundaries, nor do they show ownership of physical features.

© Suirbhéireacht Ordnáis Éireann, 2022
© Ordnance Survey Ireland, 2022
www.osi.ie/copyright

Unauthorised reproduction infringes Ordnance Survey Ireland and Government of Ireland copyright.

The representation on this map of a road, track or footpath is not evidence of the existence of a right of way.

Project Permission For an Attic Conversion to No 65 Castle Park, Clondalkin, Dublin 22	
Drawing Title Site Location Map	
Job No. 22.17	Dwg No. PL-001
Ref Dwg	Plot Date August 2022
Scale 1: 1000	Drn Ian Furlong
Date Aug 2022	Ckd

Drawings prepared by
**Ian Furlong
DESIGN &
DRAFTING
SERVICES**
Ayle, Cappawhite,
County Tipperary
Phone :-
086 3080782
E Mail :-
ianfurlong_5@hotmail.com

Site outlined in Red

Note: No scaled measurements to be taken from this drawing, all dimensions to be checked on site.
Scales are indicative only and can vary with different printing and photocopying methods. This is not a construction document.

Reproduction and distribution without written permission is prohibited