


NO. 65 - EXISTING SECTION A-A

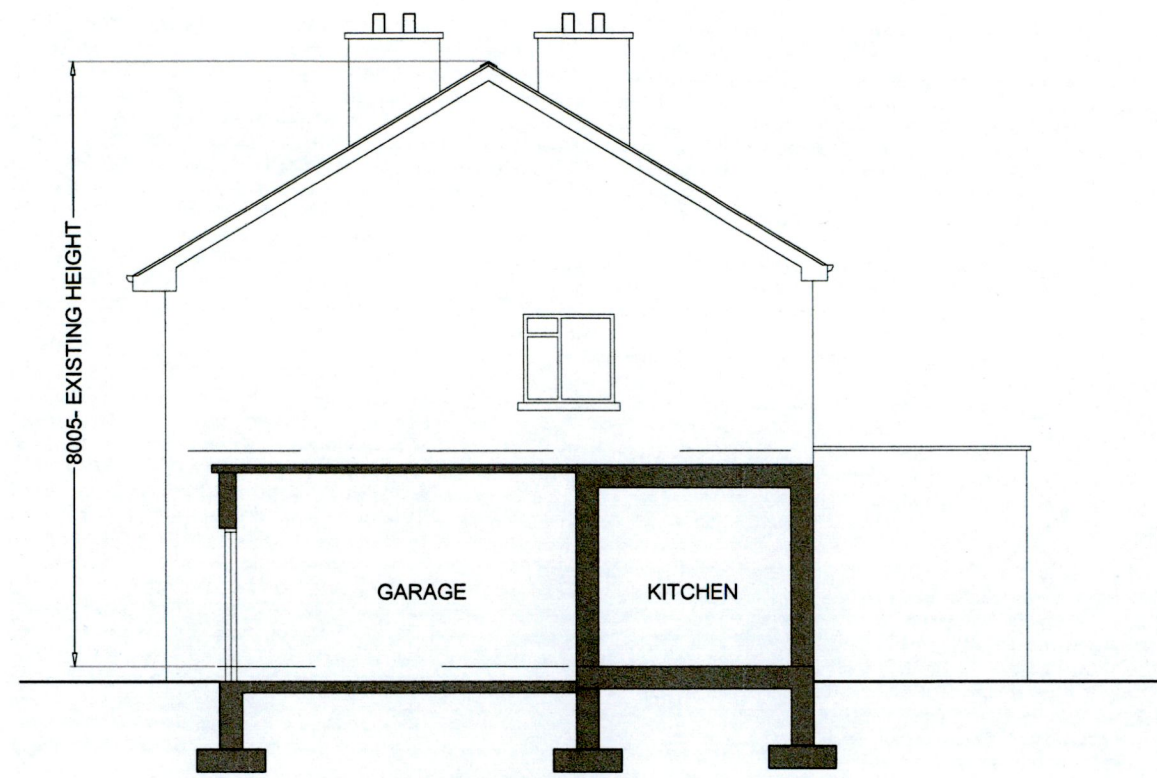

NO. 65 - EXISTING SIDE ELEVATION

Note: No scaled measurements to be taken from this drawing, all dimensions to be checked on site. Scales are indicative only and can vary with different printing and photocopying methods. This is not a construction document. Reproduction and distribution without written permission is prohibited.

Project Permission For an Attic Conversion to No 65 Castle Park, Clondalkin, Dublin 22	
Drawing Title Existing Section and Side Elevation	
Job No 22.17	Drwg No PL-009
Ref Drwg	Plot Date August 2022
Scale 1: 100	Drn Ian Furlong
Date August 2022	Chkd

Drawings prepared by  
**Ian Furlong**  
**DESIGN & DRAFTING SERVICES**  
Ayle, Cappawhite,  
County Tipperary  
Phone :-  
086 3080782  
E Mail :-  
ianfurlong\_5@hotmail.com