



NOTES


1. THIS DRAWING TO BE READ IN CONJUNCTION WITH RELEVANT ARCHITECTS AND ENGINEERS DRAWINGS.
2. FIGURED DIMENSIONS ONLY TO BE TAKEN FROM THIS DRAWING. ALL DIMENSIONS TO BE CHECKED ON SITE. ENGINEER TO BE INFORMED IMMEDIATELY OF ANY DISCREPANCIES BEFORE WORK PROCEEDS.

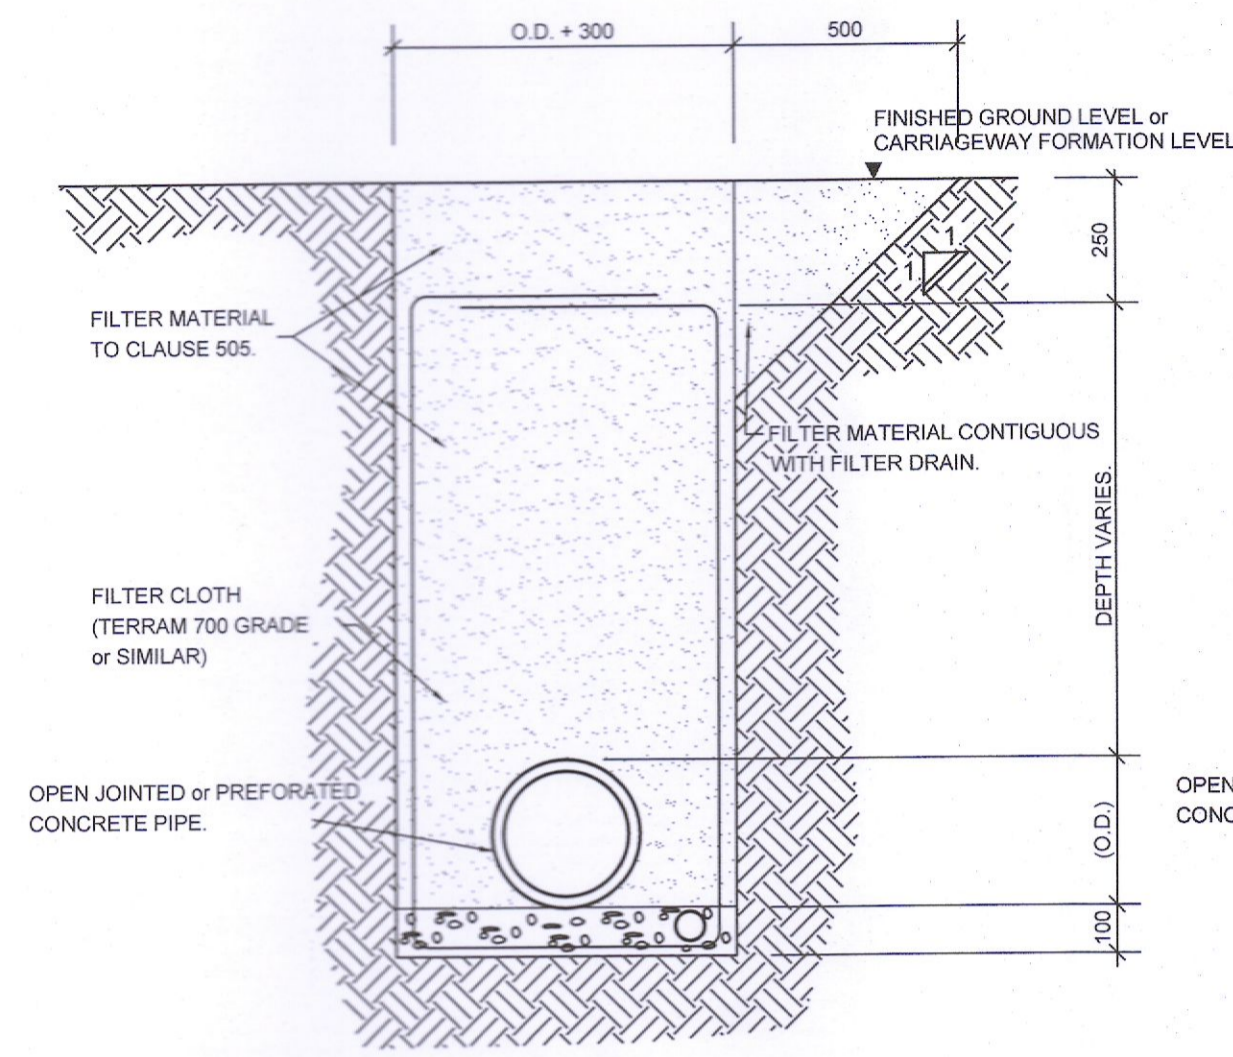


DETAIL-A.

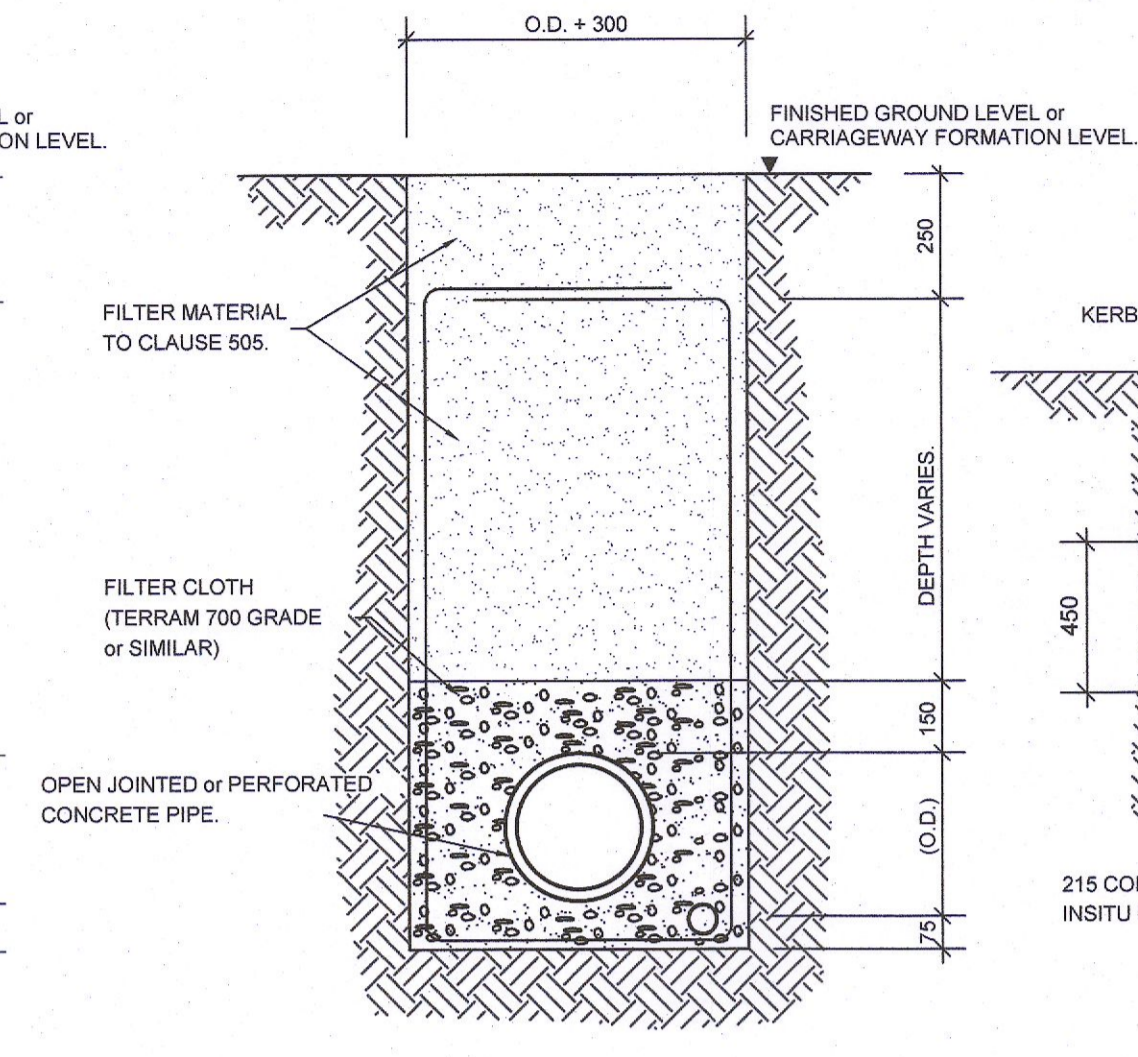


DETAIL-B.

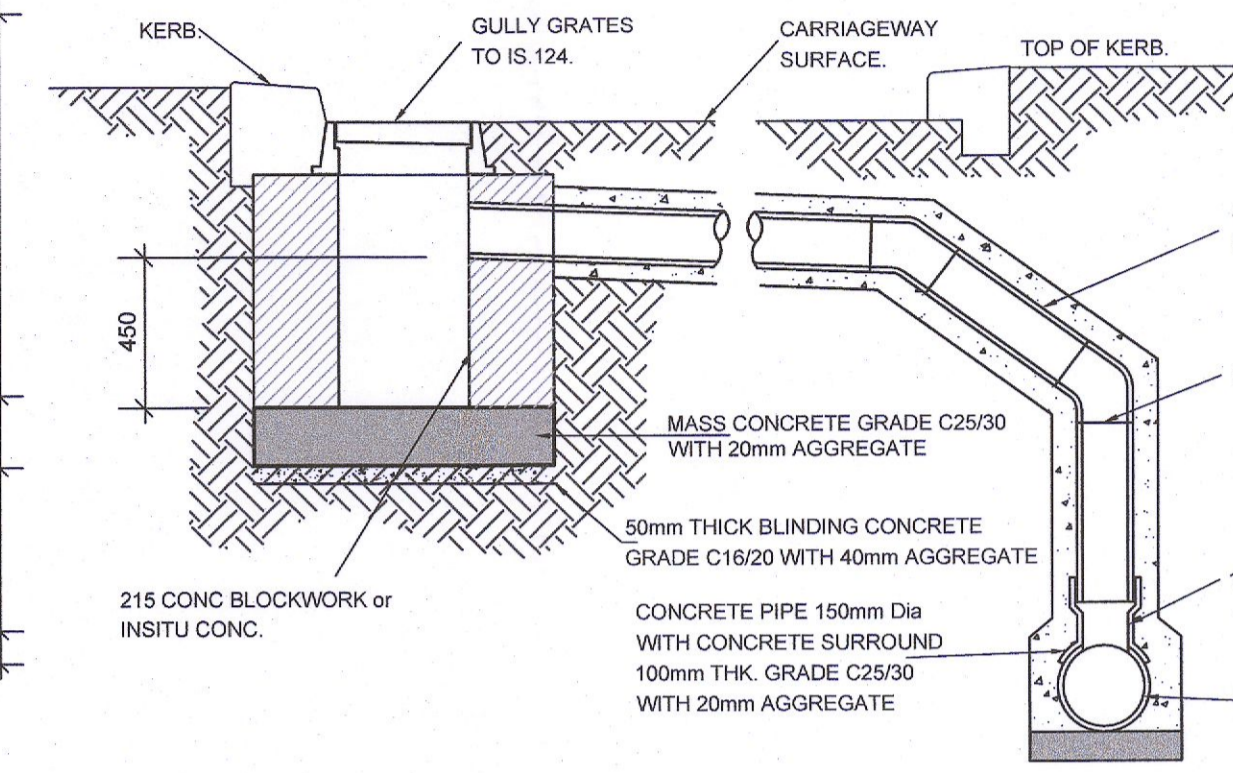


GULLY PIT TO SW. SEWER ON OPPOSITE SIDE OF CARRAGEWAY.

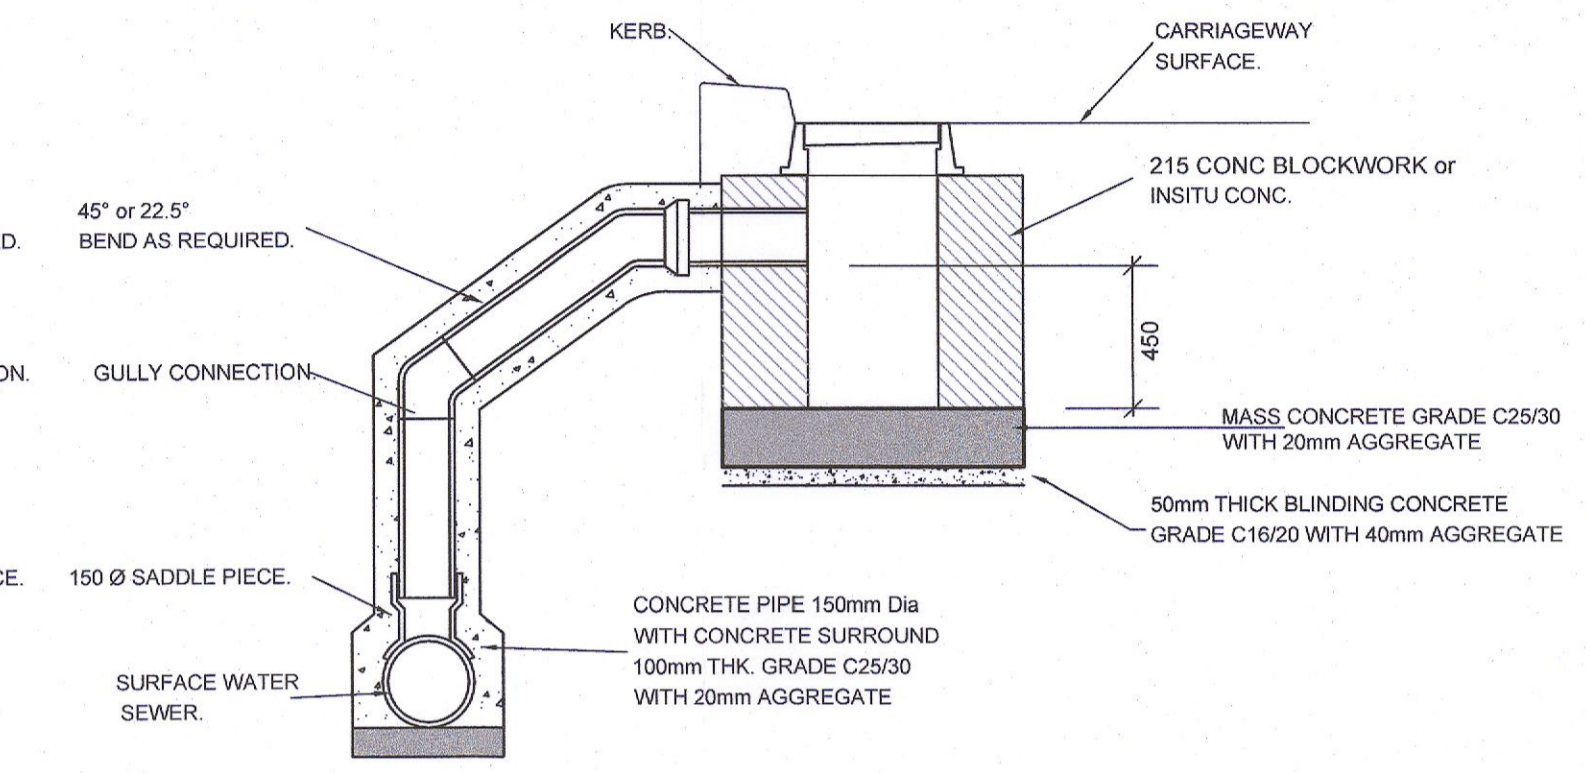

GULLY PIT TO SW. SEWER ON SAME SIDE OF CARRAGEWAY.

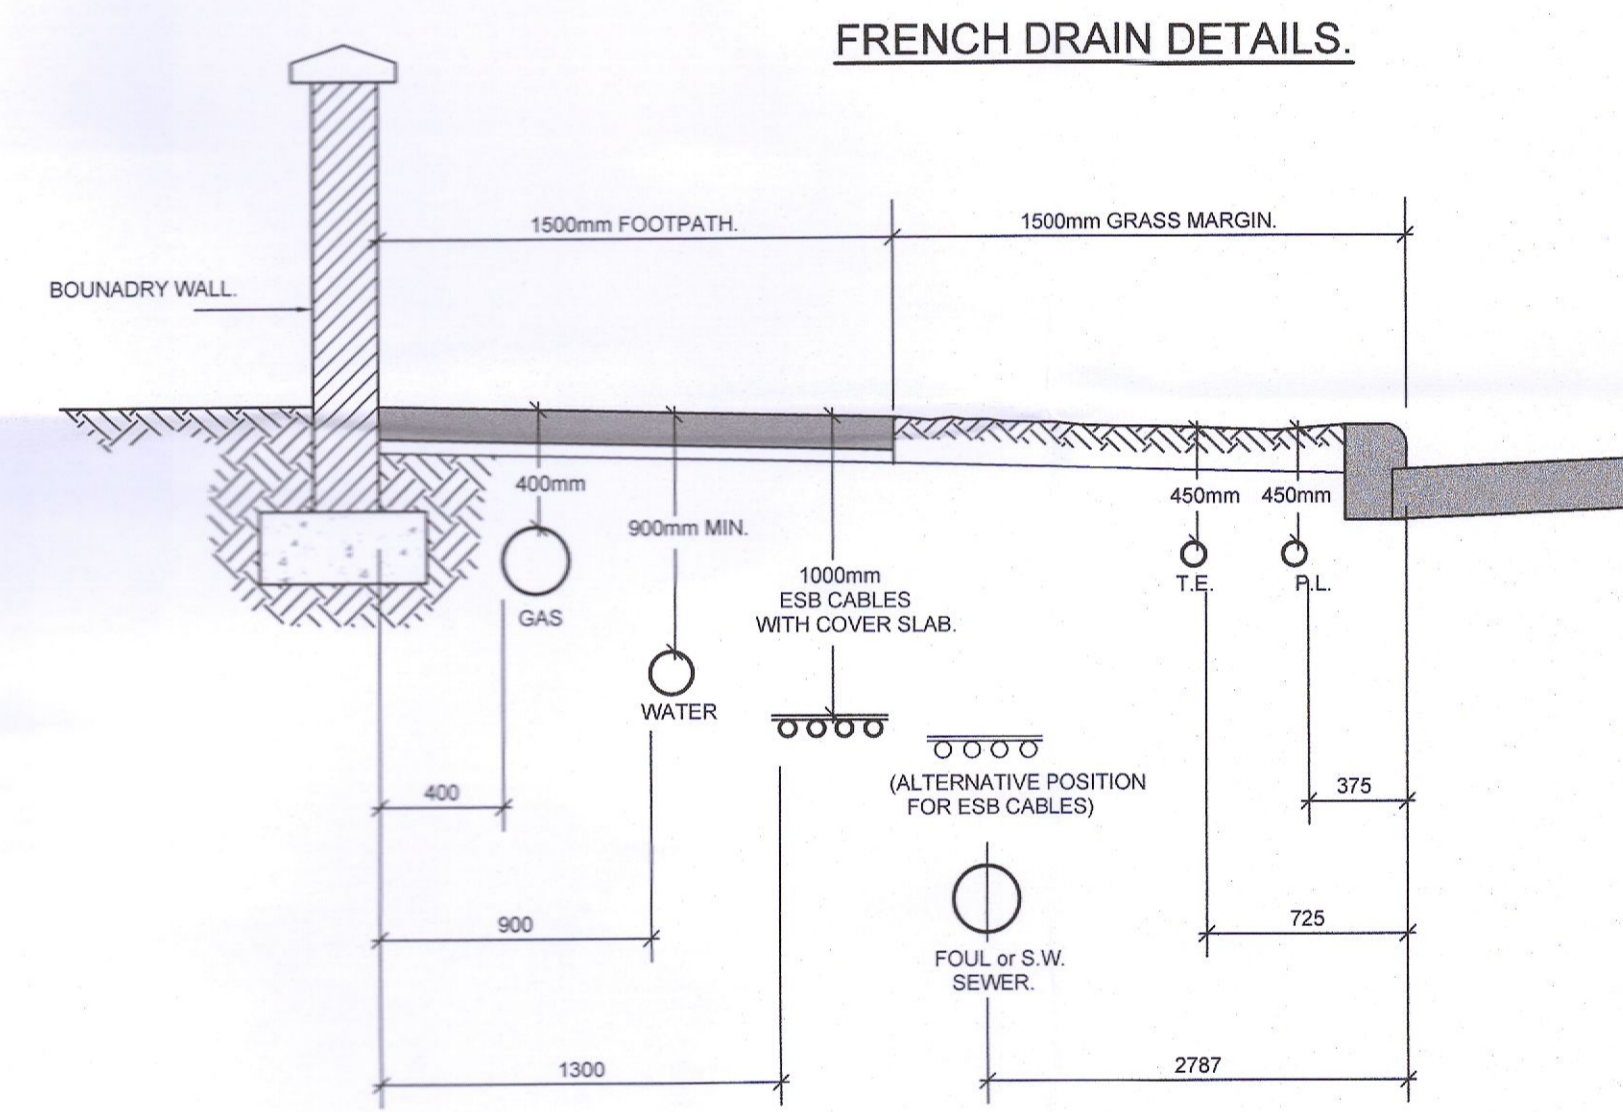

TYPICAL LAYOUT OF SERVICES IN FOOTPATH/GRASS MARGIN.

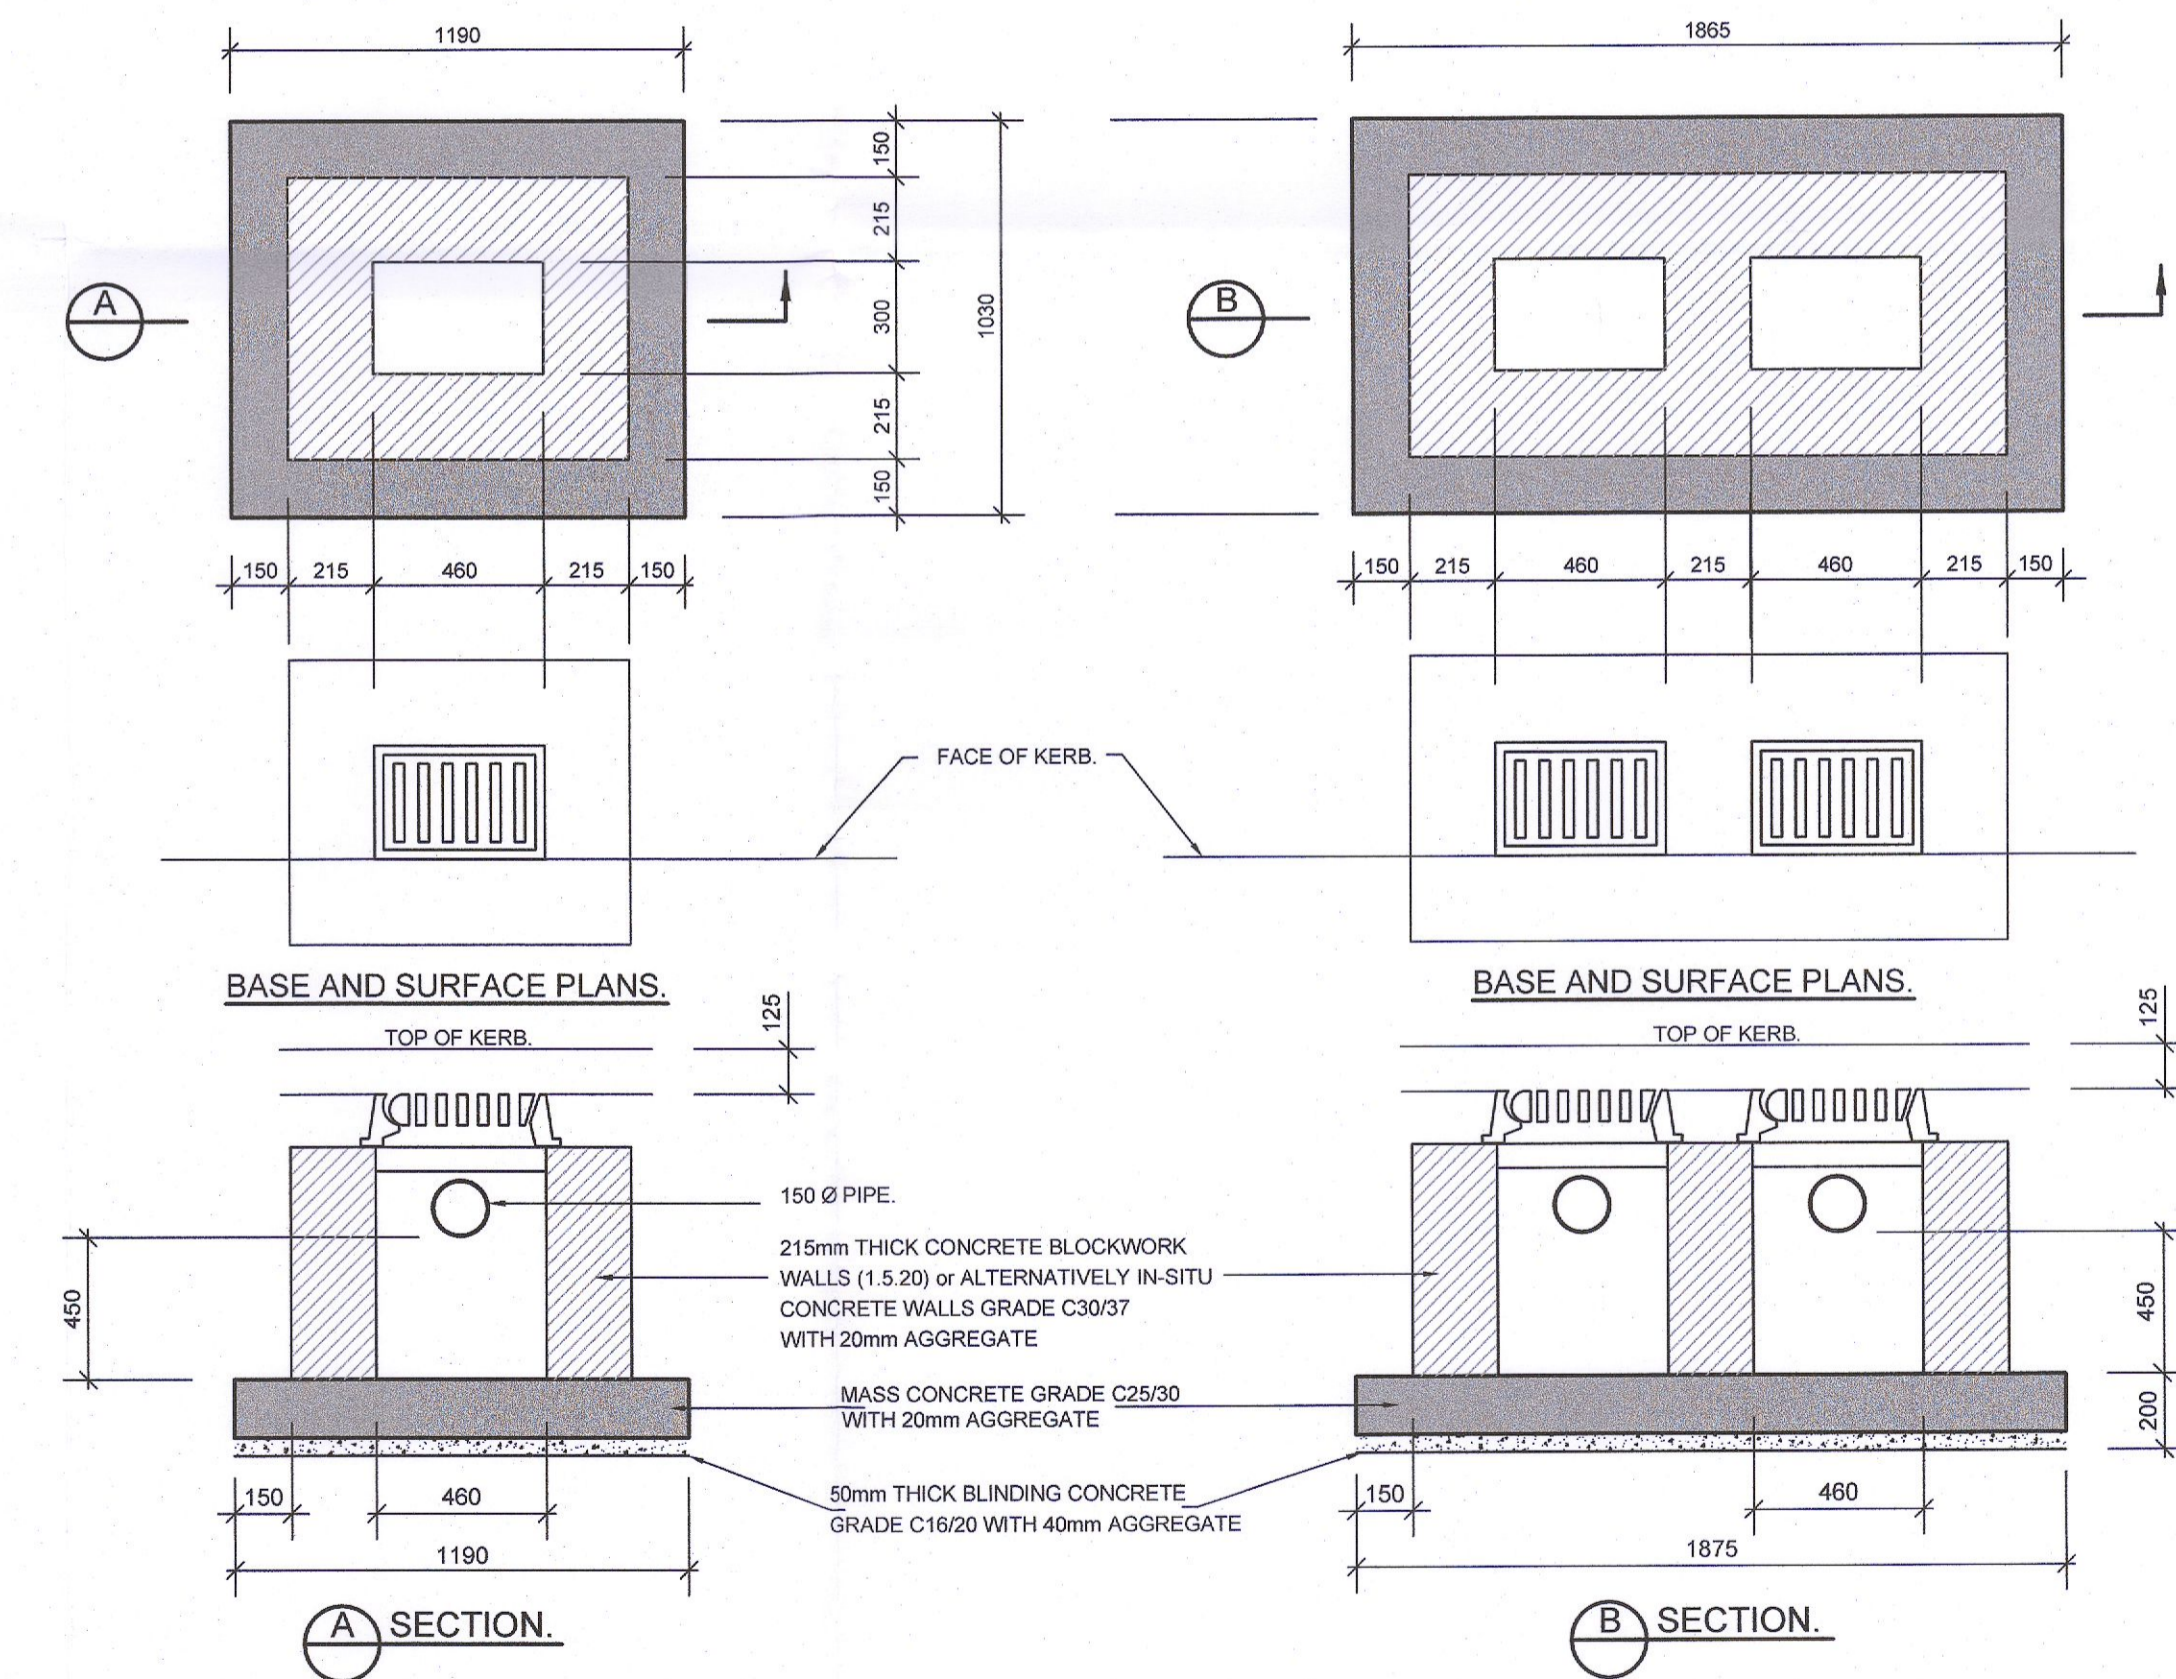

ROAD GULLY.

DOUBLE ROAD GULLY.

Rev	Date	Amendments	by	chkd					
P01	07.07.22	ISSUED FOR PLANNING	AG	IC					
PROJECT									
PROPOSED DWELLING AT No. 46 LIMELIKN ROAD, DUBLIN 12									
CLIENT									
JOHN McWEENEY									
DRAWING TITLE									
GULLY DETAILS									
drawn by:	AG	date:	07.07.22	scale:	N.T.S	@	A1	chk:	IC
LIME - DOW - 00 - XX - DR - CE									
Project	Originator	Volume	Level	Type	Role				
21019	4003				P01				
DCW Project No.	drg no.	rev.							
S4: SUITABLE FOR PLANNING	Suitability Status: Code - Description								
Cashel Business Centre, Cashel Road, Kimmage, Dublin 12 T 01 4901611 E admin@downesassociates.ie www.downesassociates.ie									