



NOTES

1. THIS DRAWING IS TO BE READ IN CONJUNCTION WITH RELEVANT ARCHITECTS AND ENGINEERS DRAWINGS.
2. FIGURED DIMENSIONS ONLY TO BE TAKEN FROM THIS DRAWING. ALL DIMENSIONS TO BE CHECKED ON SITE. ENGINEER TO BE INFORMED IMMEDIATELY OF ANY DISCREPANCIES BEFORE ANY WORK PROCEEDS.
3. REFER TO DRAWING 21019-DOW-0000 FOR PROJECT SPECIFICATION.

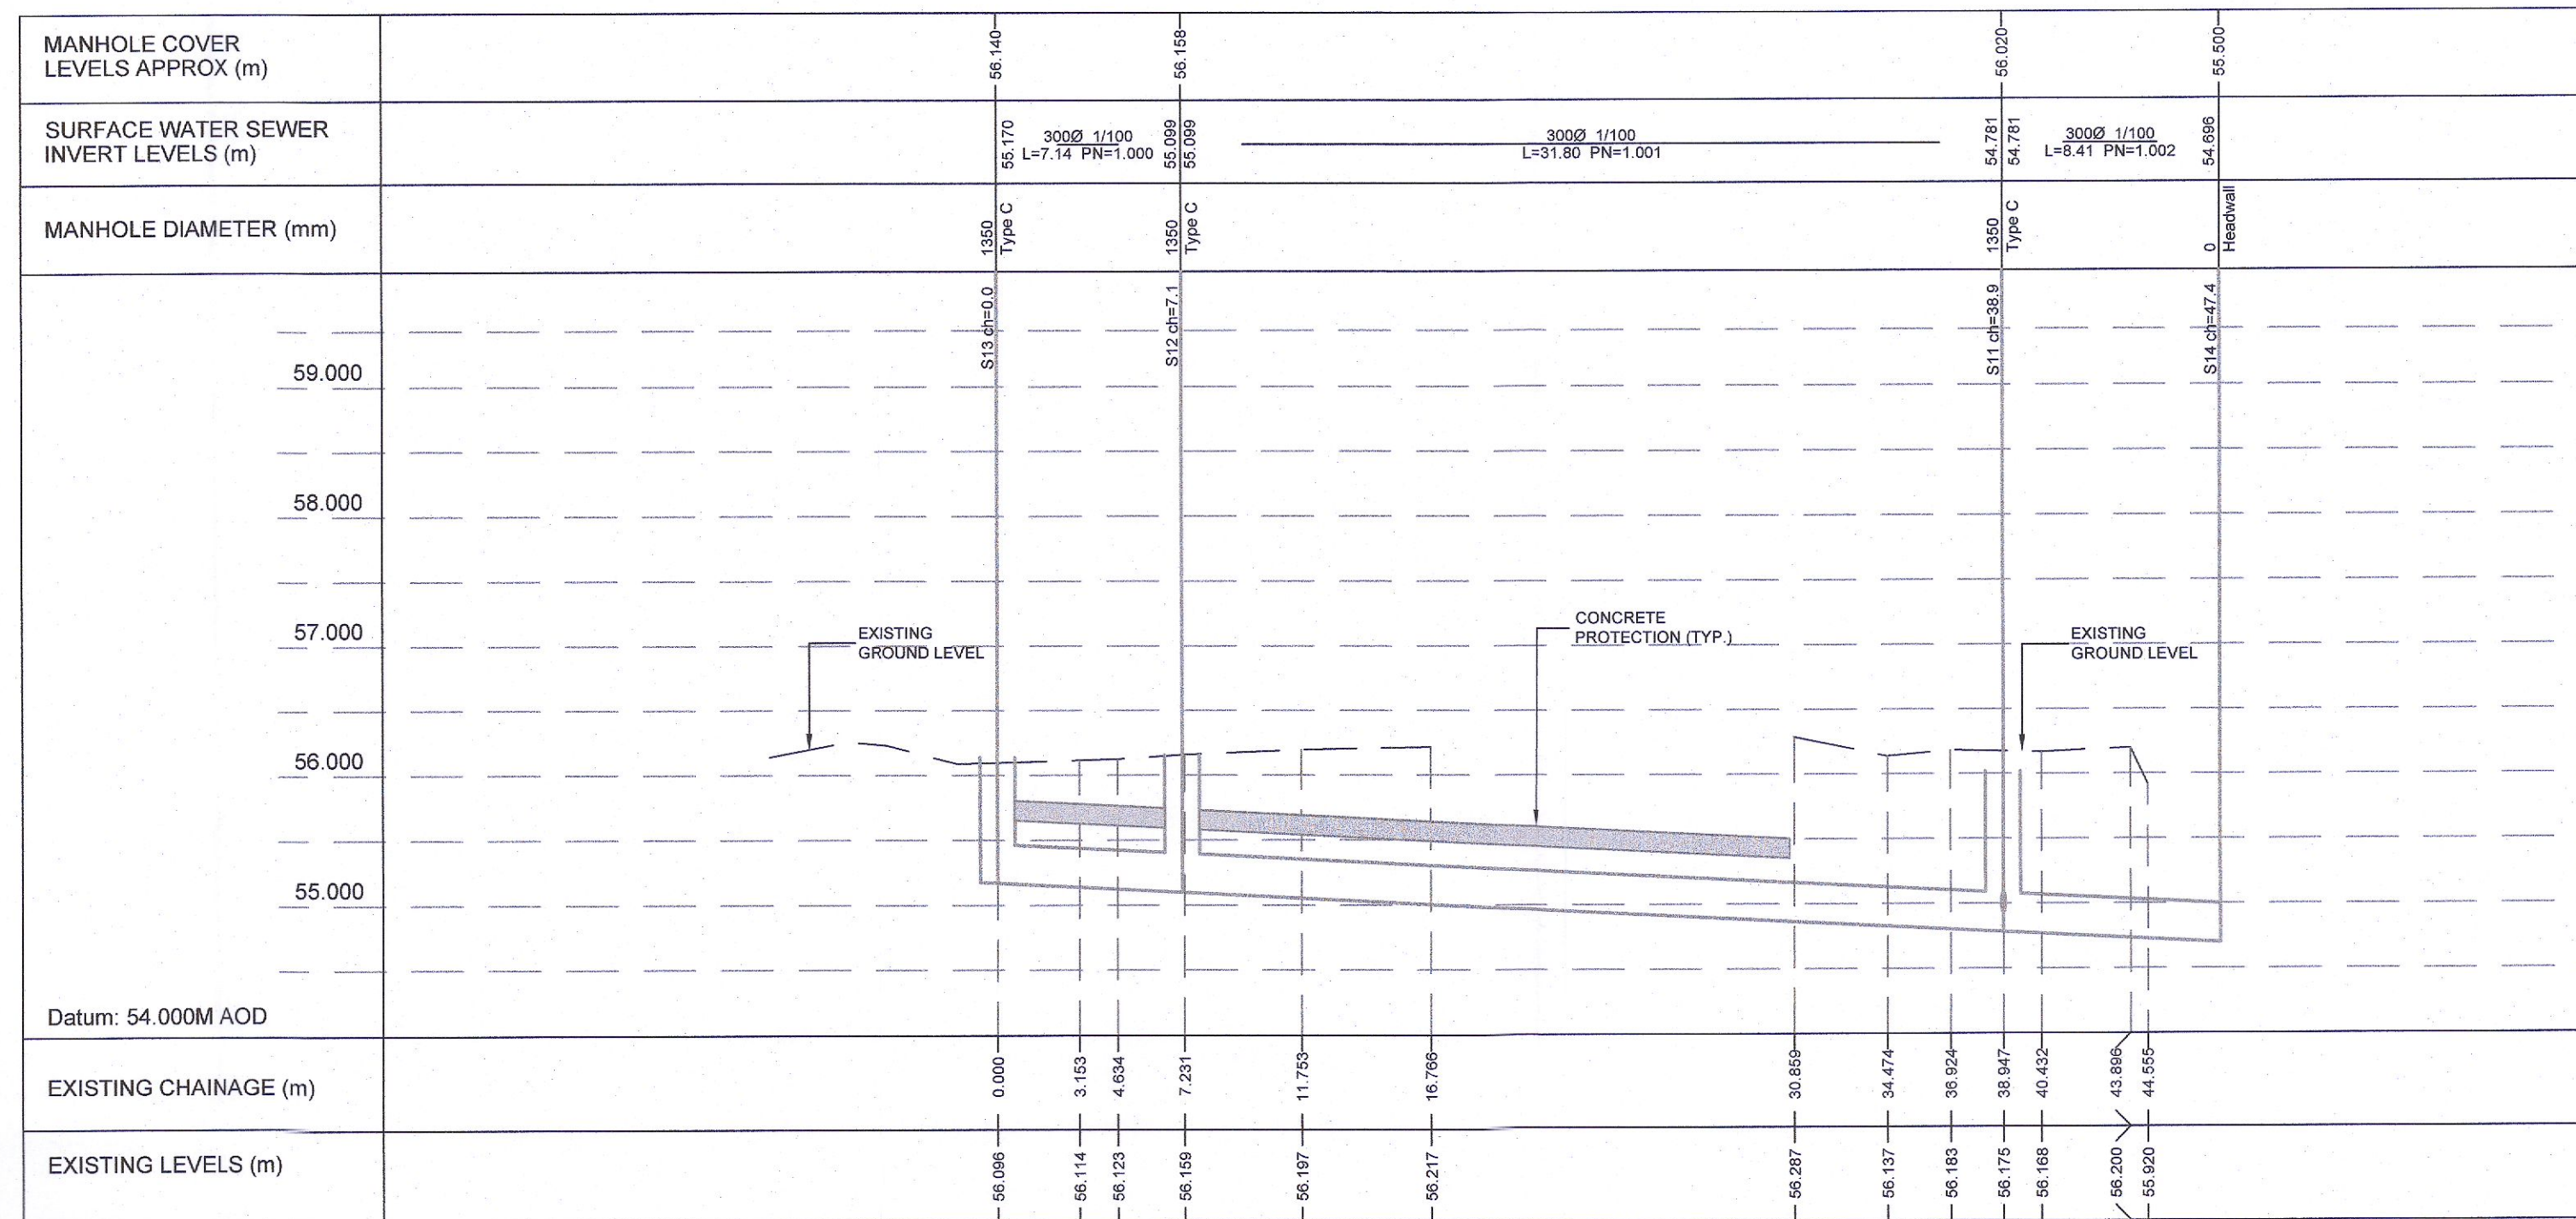

**PROPOSED SURFACE WATER LONGITUDINAL SECTION**  
Horizontal Scale: 1:250  
Vertical Scale: 1:50

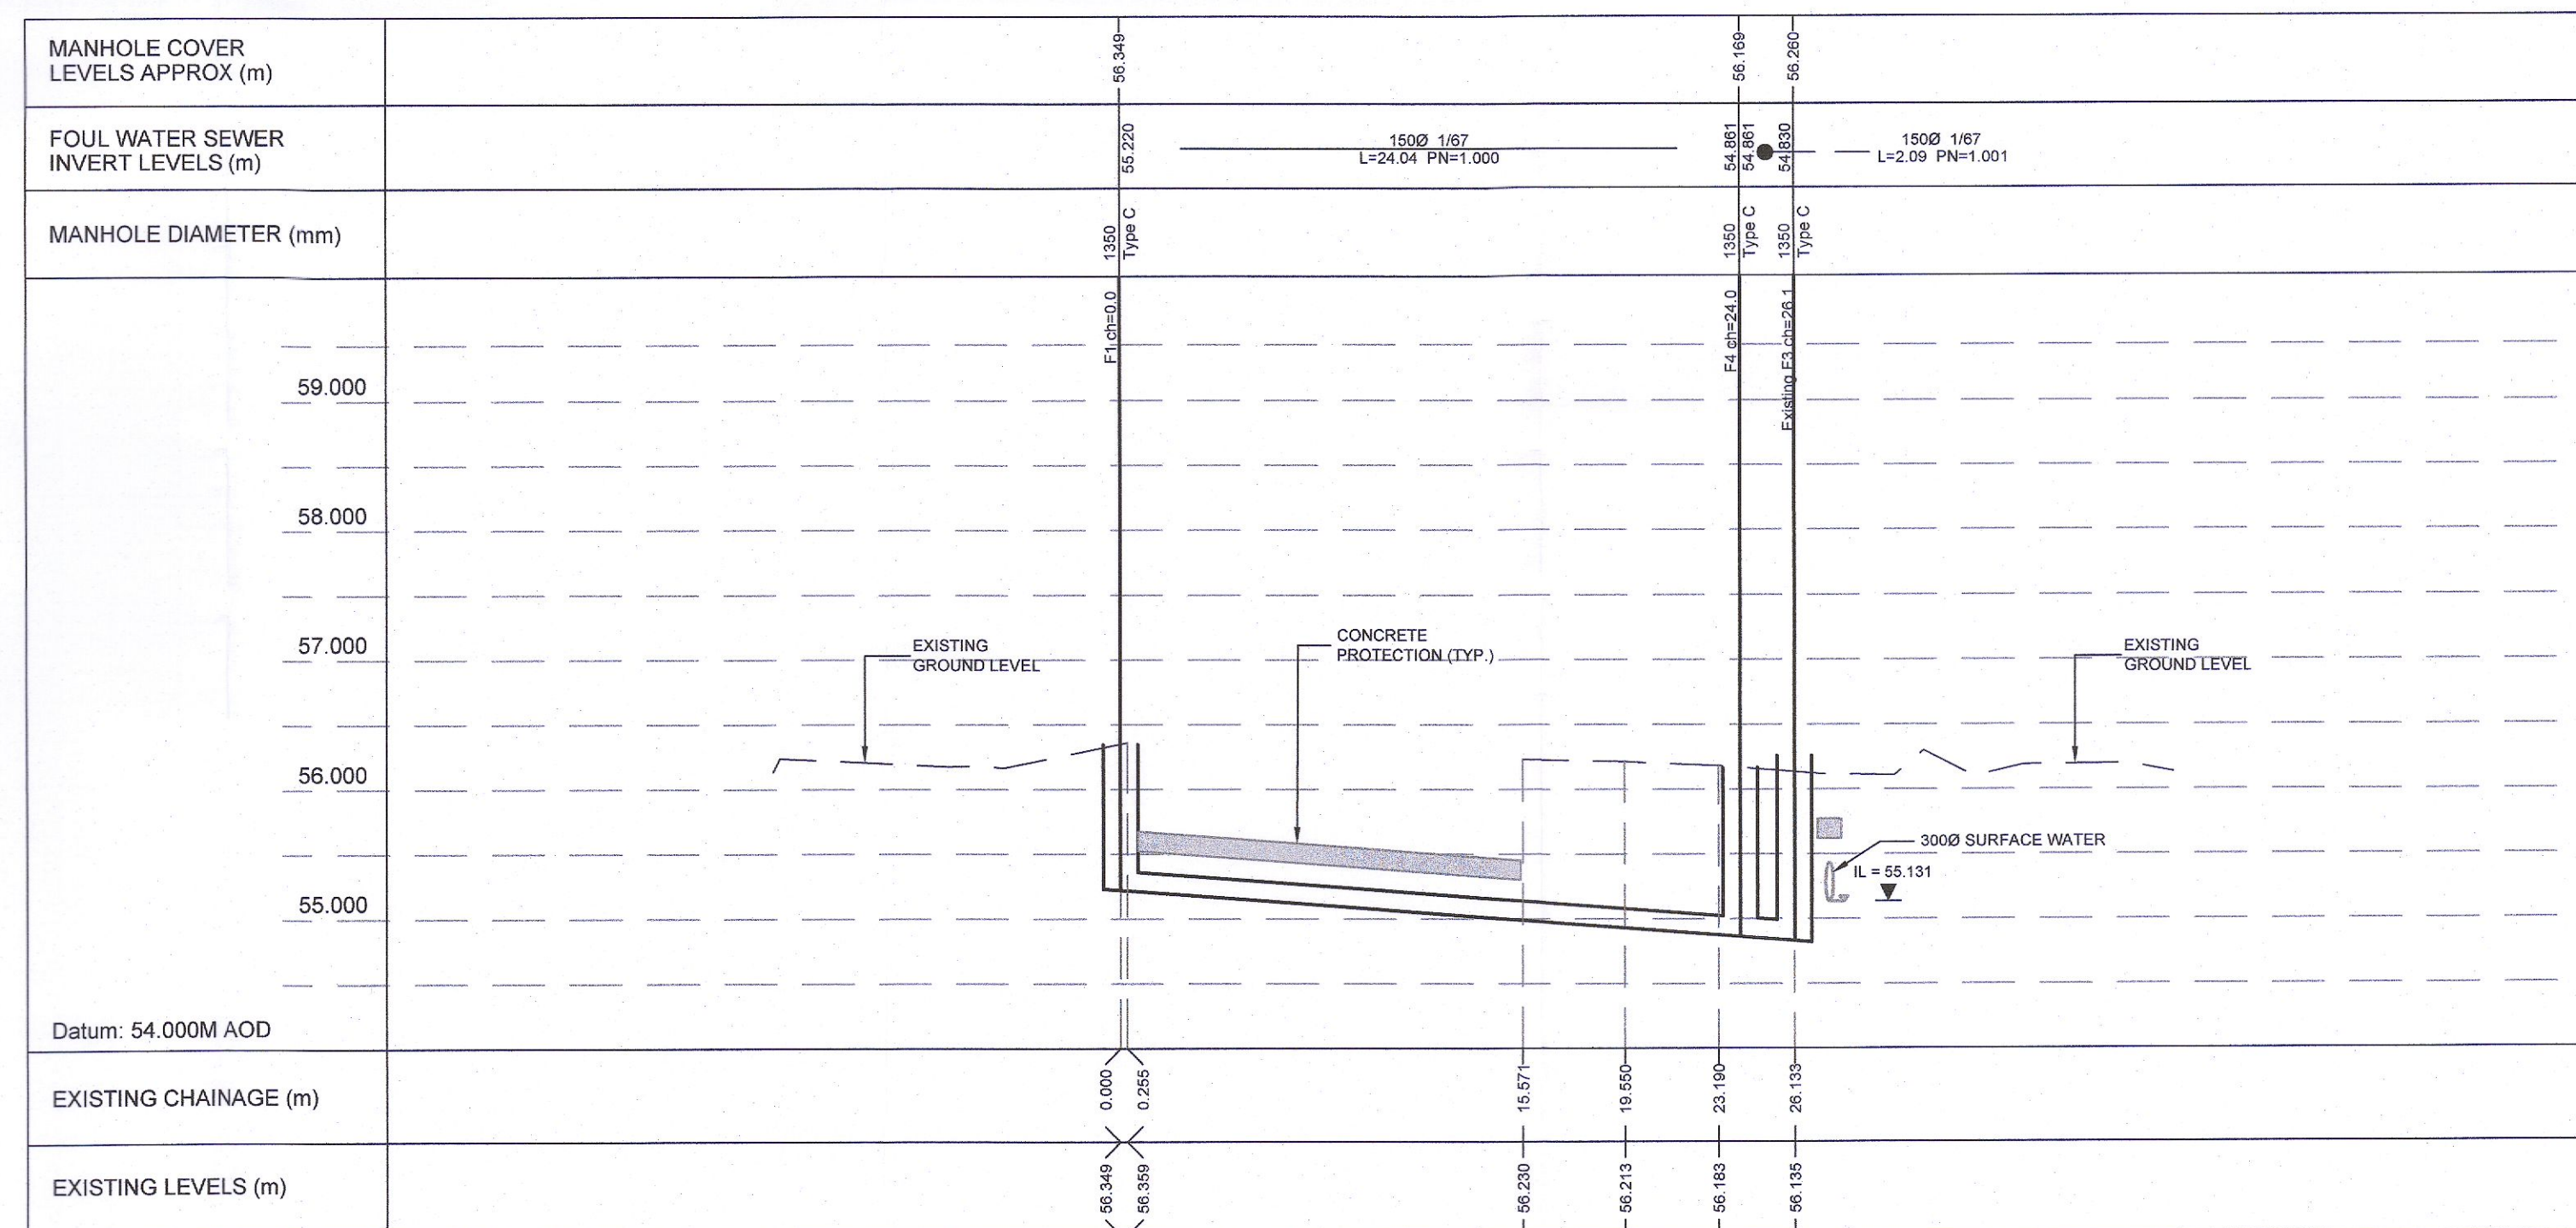

**PROPOSED FOUL SEWER LONGITUDINAL SECTION**  
Horizontal Scale: 1:250  
Vertical Scale: 1:50

Rev	Date	Amendments	by	chkd
P01	07.07.22	ISSUED FOR PLANNING	AG	IC

PROJECT  
PROPOSED DWELLING AT  
No. 46 LIMELIKN ROAD, DUBLIN 12

CLIENT  
JOHN McWEENEY

DRAWING TITLE  
PROPOSED DRAINAGE  
LONGITUDINAL SECTIONS

drawn by: AG date: 07.07.22 scale: 1:100 @ A1 chk: IC

LIME - DOW - 00 - XX-DR - CE

Project	Originator	Volume	Level	Type	Role
21019	5002				P01

DOW Project No. drg. no. rev.

S4: SUITABLE FOR PLANNING

Suitability Status: Code - Description

Cashel Business Centre,  
Cashel Road, Kimmage, Dublin 12  
T 01 4901611  
E admin@downesassociates.ie  
www.downesassociates.ie

Downes associates  
Consulting Structural & Civil Engineers