


Map Series | Map Sheets
1:1,000 | 3390-18

License / Copyright:
© Ordnance Survey Ireland, 2020

Compiled and published by Ordnance Survey
Ireland, Phoenix Park, Dublin 8, Ireland.

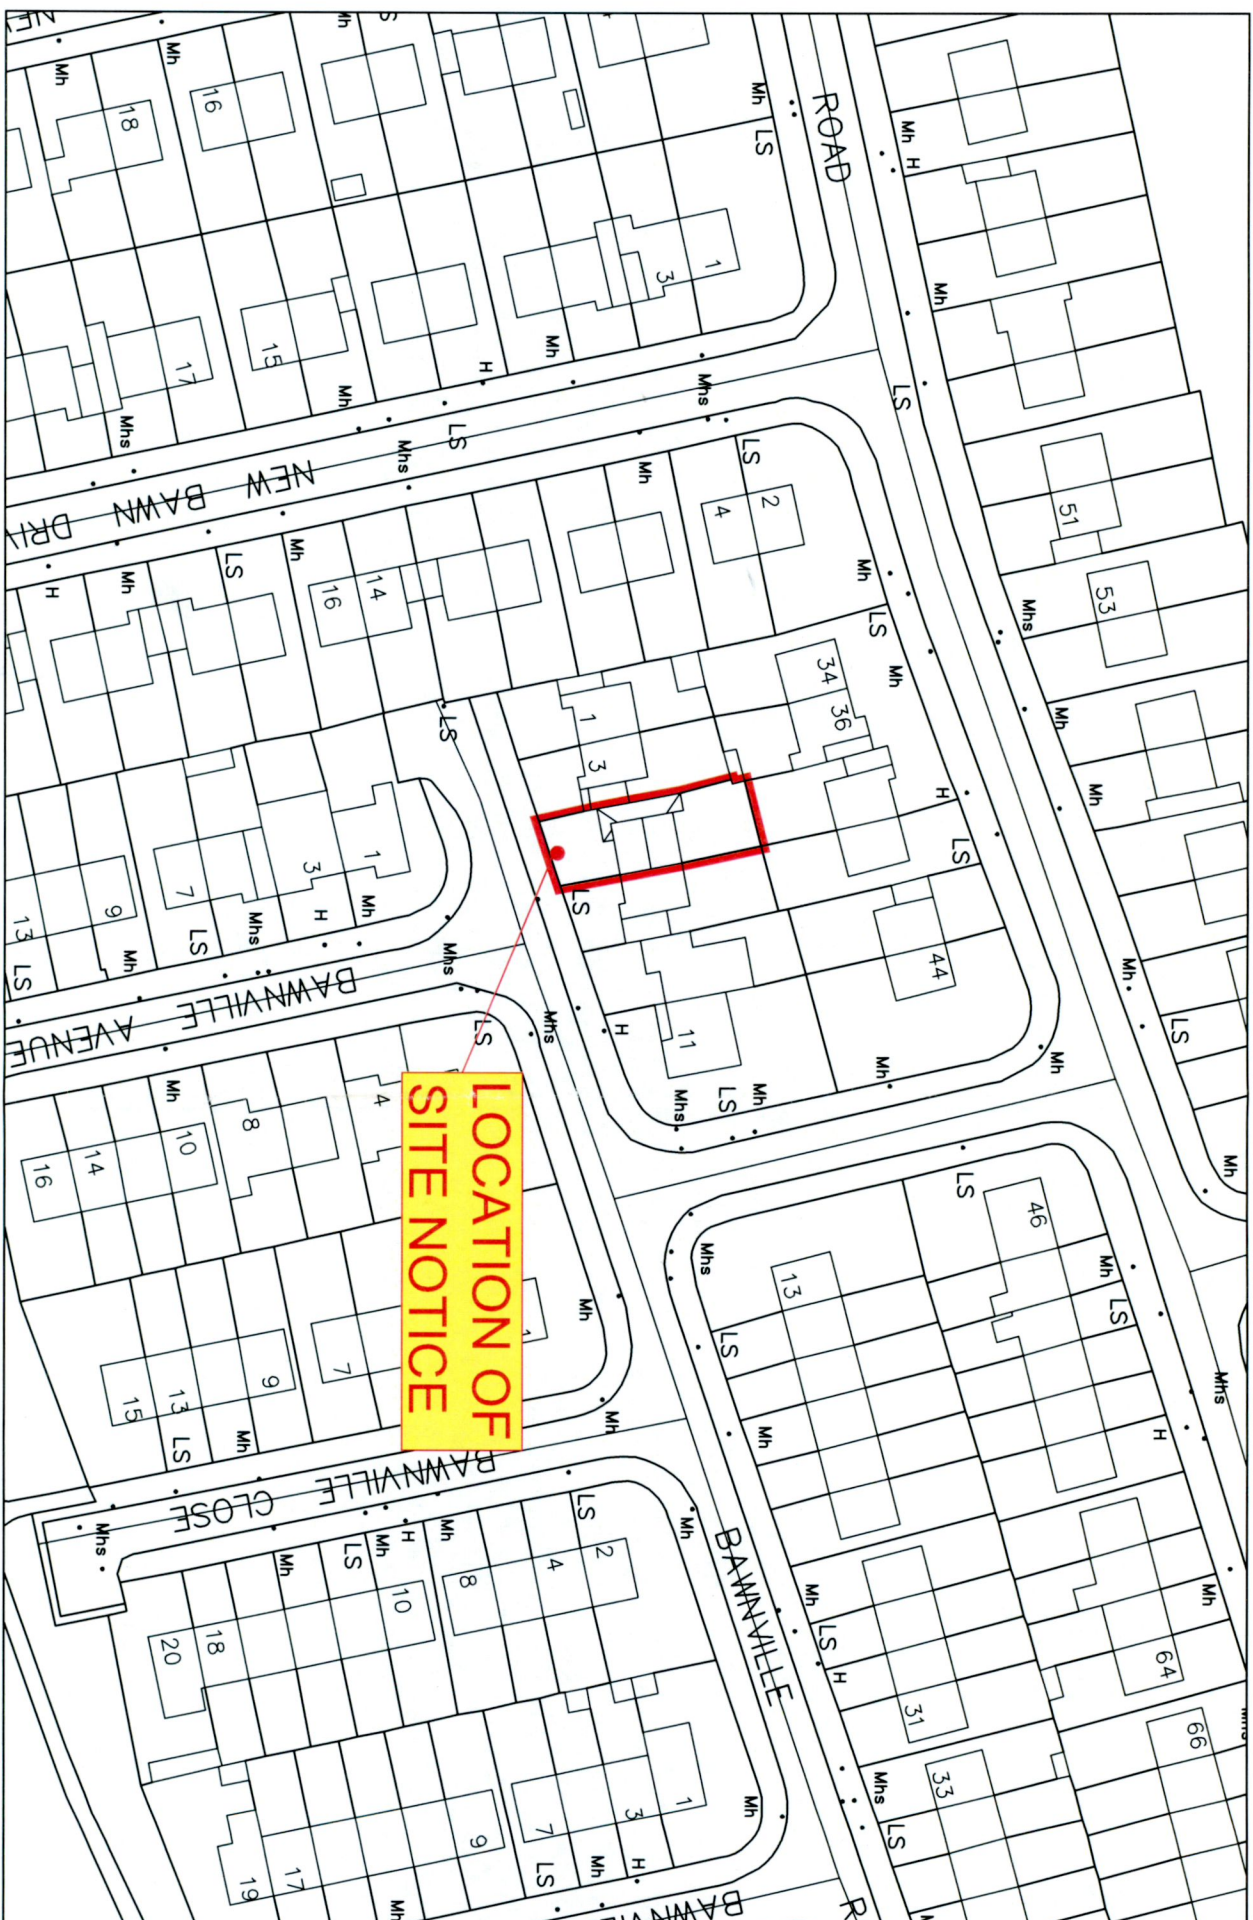

CYSL50294486
© Ordnance Survey Ireland/Government of Ireland.

icddp
Liam Cullen Design & Planning

44 Ballinkeer Crescent, Dublin 16. Tel: 087 9405779 e-mail: liamcullendp@gmail.com

| | |
|---------------|-----------------------------|
| CLIENT | CONOR MURPHY |
| PROJECT TITLE | 5 BAWNVILLE ROAD, DUBLIN 24 |
| DRAWING TITLE | SITE LOCATION MAP |

| | | | | |
|---------|-----------|----------------|-------------|------|
| SCALE | 1:1000 | PROJECT STAGE | planning | REV. |
| DRAWN | L. Cullen | DRAWING NUMBER | 22.226.PD01 | |
| CHECKED | | DATE | Oct. 2022 | |

Note: Do not scale this drawing, only stated dimensions to be used. Any discrepancies to be immediately notified to Liam Cullen. All dimensions to be checked on site. This drawing is protected by copyright and is the property of Liam Cullen. Any disclosure, copying, reproduction or distribution of this information without written authorisation is prohibited and will be deemed a breach of copyright.