




PROPOSED REAR CONTIGUOUS ELEVATION

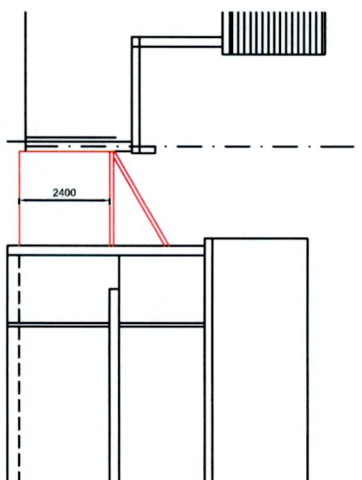

PROPOSED SECTION

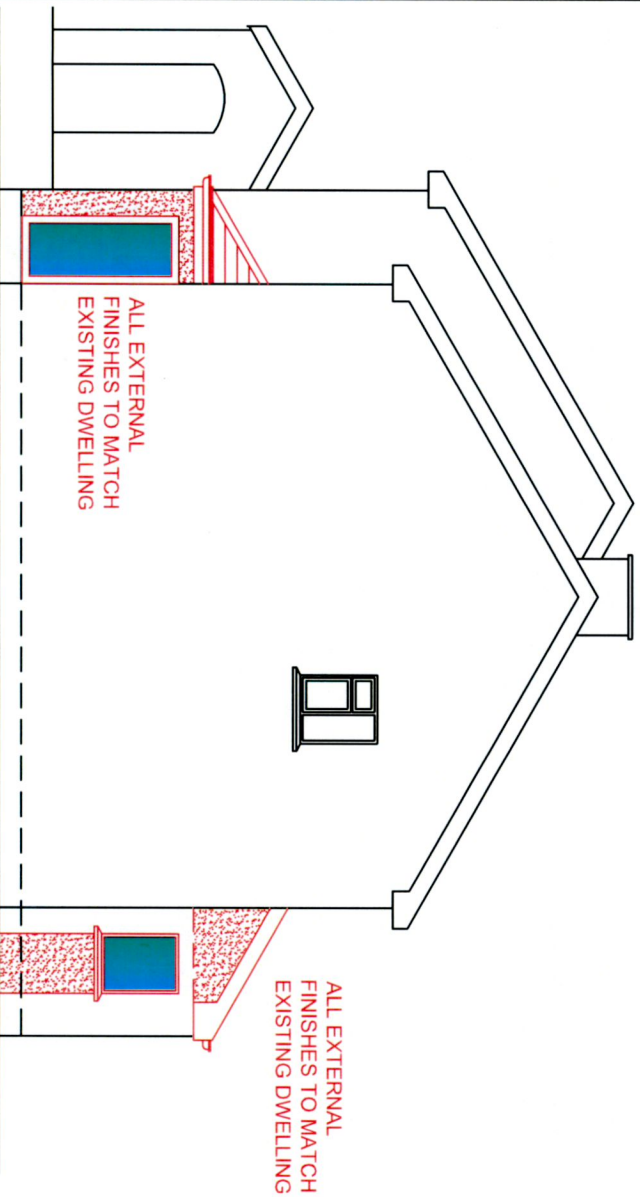

PROPOSED EASTERN (SIDE) ELEVATION

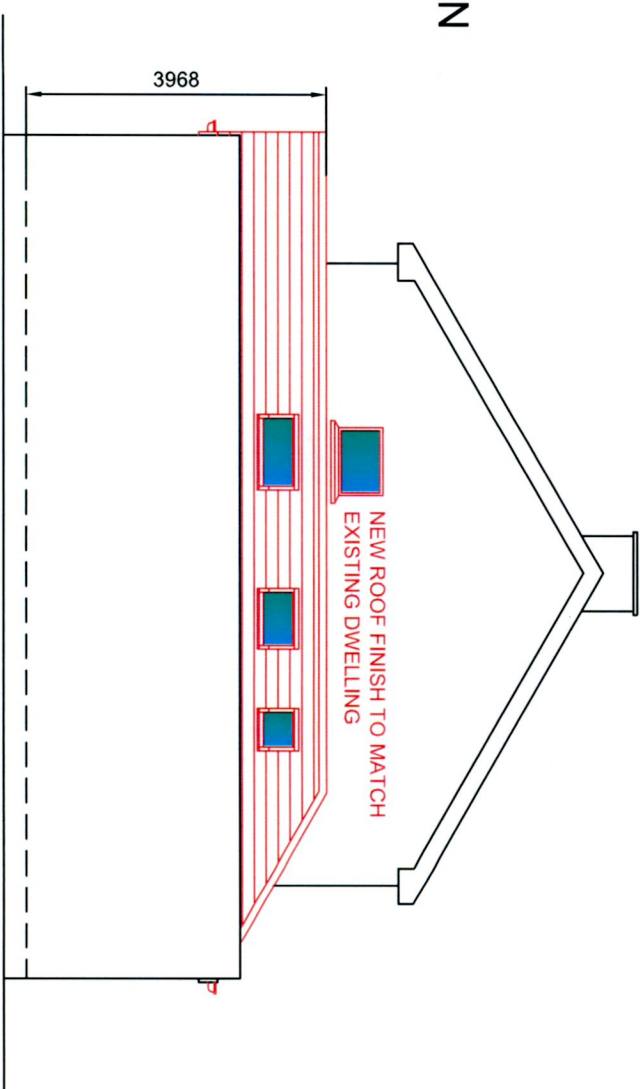

PROPOSED WESTERN (SIDE) ELEVATION

Liam Cullen Design & Planning




44 Ballinleer Crescent, Dublin 16. Tel: 087 9405779 e-mail: liamcullen@pcp.com

CLIENT	CONOR MURPHY
PROJECT TITLE	5 BAWNVILLE ROAD, DUBLIN 24
DRAWING TITLE	PROPOSED REAR CONTIGUOUS ELEVATION, SIDE ELEVATIONS & SECTION


SCALE	1:100	PROJECT STAGE	planning
DRAWN	1:200	DRAWING NUMBER	22.226.PD04
CHECKED	L. Cullen	REV.	
DATE	Oct. 2022		

**Note:** Do not scale this drawing, only stated dimensions to be used. Any discrepancies to be immediately notified to Liam Cullen. All dimensions to be checked on site. This drawing is protected by copyright and is the property of Liam Cullen. Any disclosure, copying, reproduction or distribution of this information without written authorisation is prohibited and will be deemed a breach of copyright.



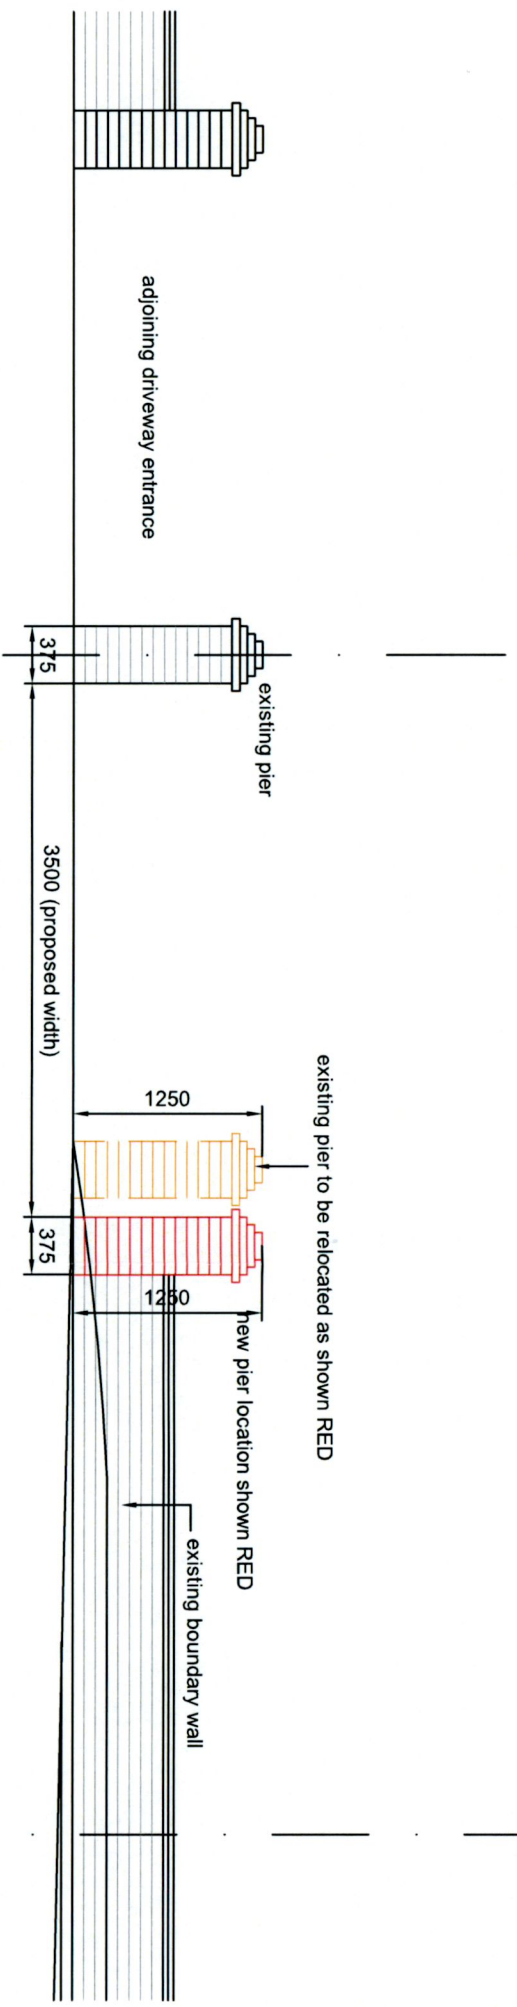

PROPOSED VEHICULAR ENTRANCE ELEVATION

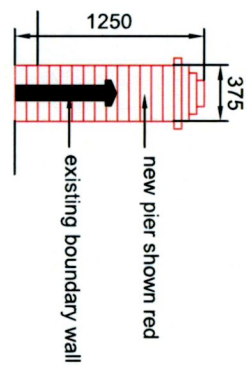

PROPOSED SECTION



PROPOSED VEHICULAR ENTRANCE PLAN

**lccdp**  
Liam Cullen Design & Planning

44 Ballinree Crescent, Dublin 16. Tel: 087 9405779 e-mail: liamcullendp@gmail.com

CLIENT	CONOR MURPHY		
PROJECT TITLE	5 BAWNVILLE ROAD, DUBLIN 24		
DRAWING TITLE	PROPOSED VEHICULAR ENTRANCE WIDENING - PROPOSED PLAN, ELEVATION & SECTION		

SCALE	1:50	PROJECT STAGE	planning
DRAWN	L. Cullen	DRAWING NUMBER	22.226.PD05
CHECKED		REV.	
DATE	Oct. 2022		

Note: Do not scale this drawing, only stated dimensions to be used. Any discrepancies to be immediately notified to Liam Cullen. All dimensions to be checked on site. This drawing is protected by copyright and is the property of Liam Cullen. Any disclosure, copying, reproduction or distribution of this information without written authorisation is prohibited and will be deemed a breach of copyright.