




1 East  
1:50

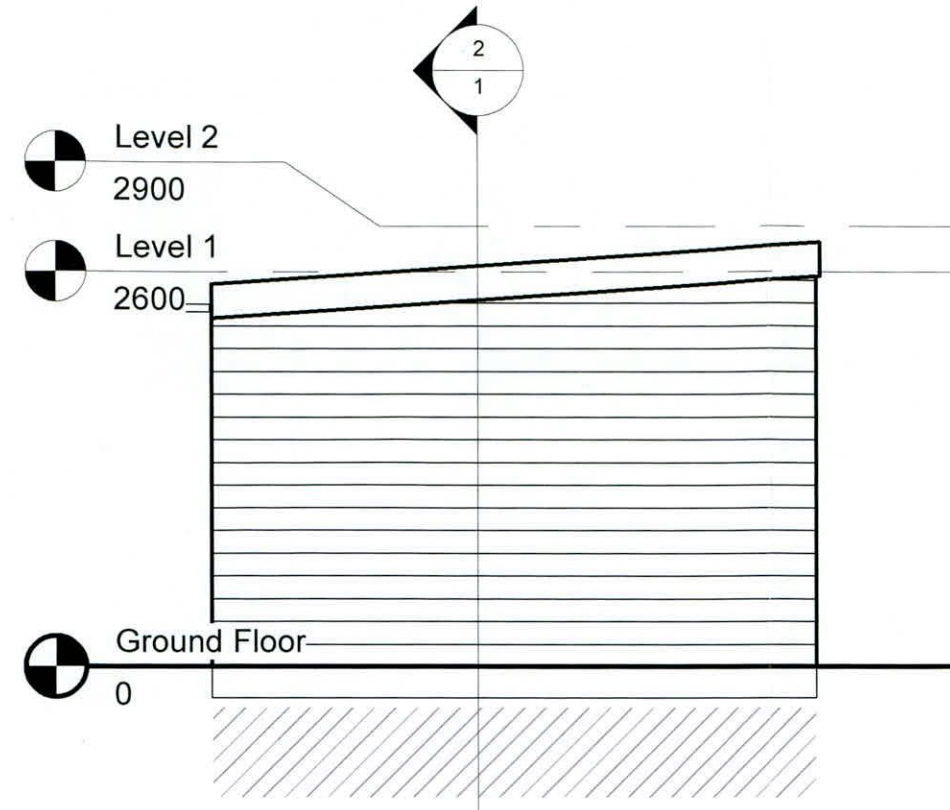

3 North  
1:50

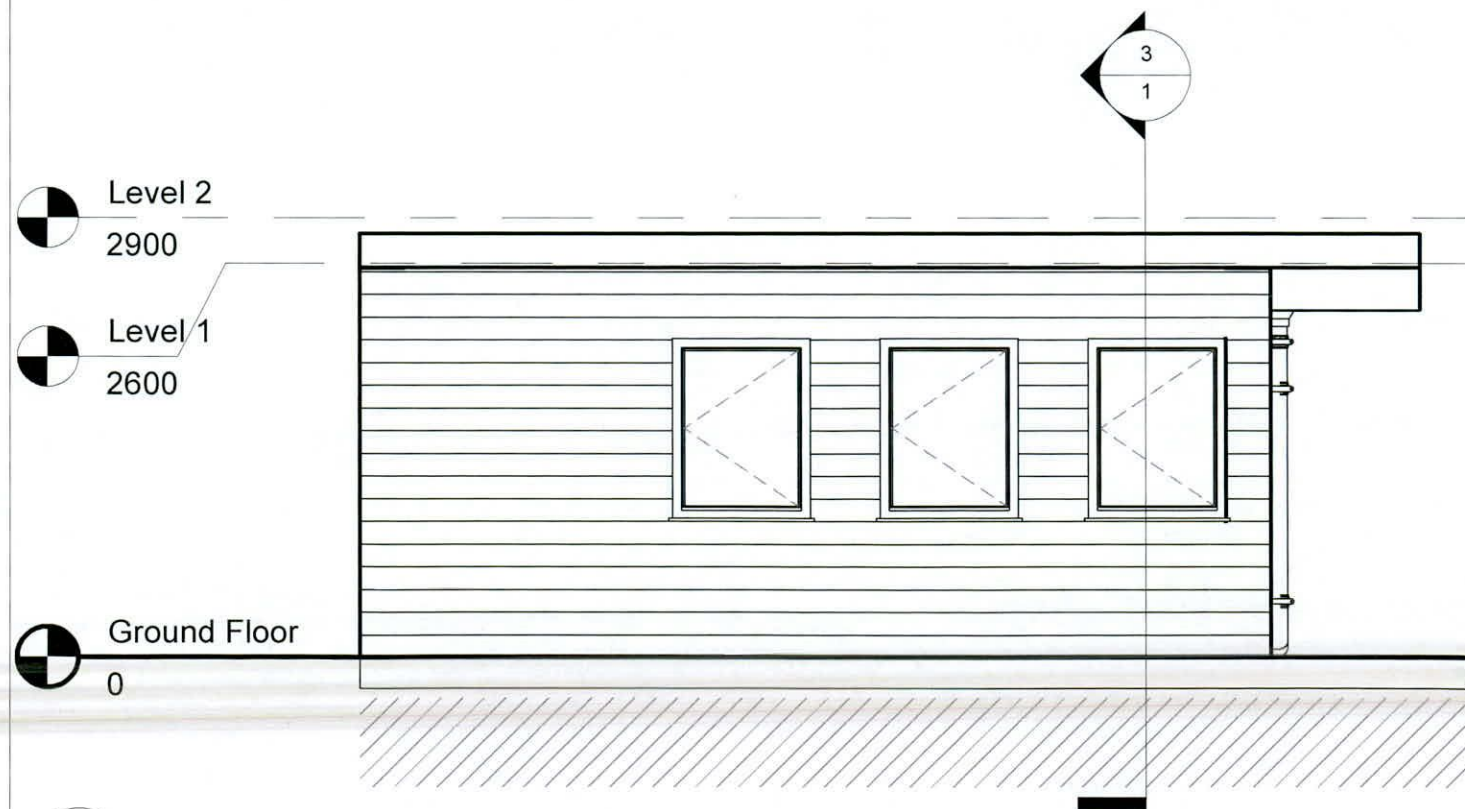

2 West  
1:50

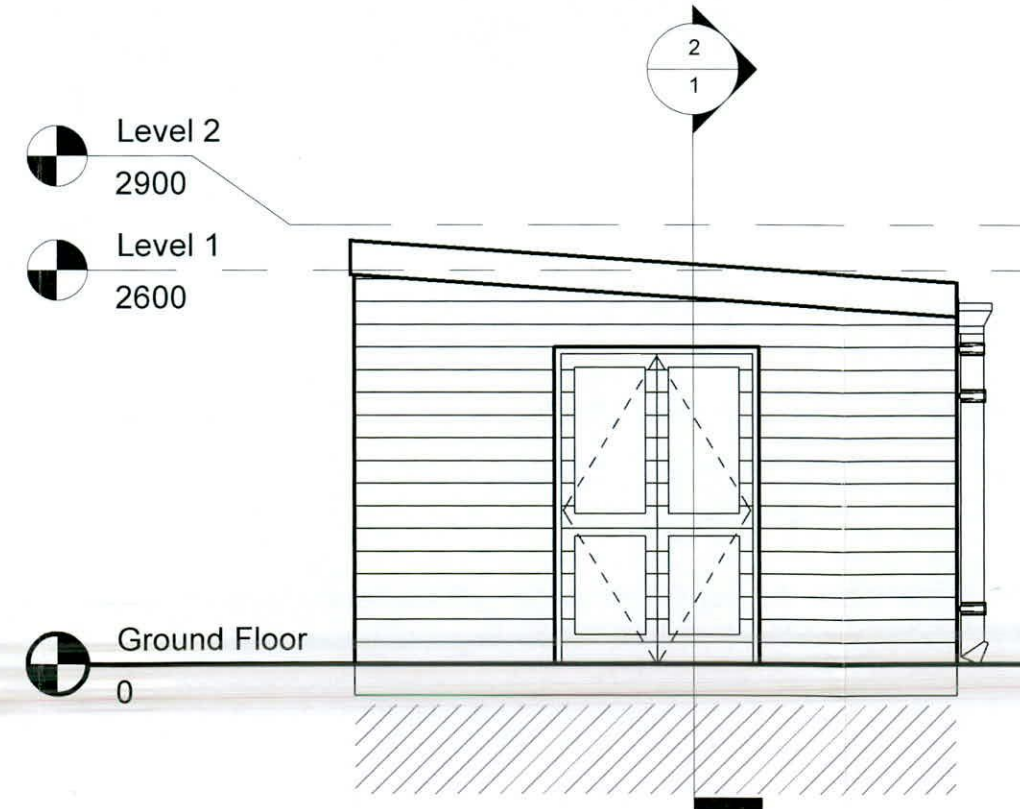

4 South  
1:50

REV	DATE	DRN	NOTES

DO NOT SCALE FROM THIS DRAWING. USE FIGURED DIMENSIONS IN ALL CASES.  
 VERIFY DIMENSIONS ON SITE AND REPORT ANY DISCREPANCIES TO THE ARCHITECTS IMMEDIATELY.  
 THIS DRAWING TO BE READ IN CONJUNCTION WITH THE ARCHITECTS SPECIFICATION.  
 THIS DRAWING IS COPYRIGHT AND MAY ONLY BE REPRODUCED WITH THE ARCHITECTS PERMISSION.

4, The Mall, Main Street,  
 Lucan Village, Co. Dublin,  
 K78 V9R6  
 T: 01 6214498  
 E: info@cdparchitecture.ie  
 W: www.cdp-architecture.com



**PLANNING**

REV	DATE
Parkside Childcare - 20 Fonthill Abbey, Ballyboden Road, Rathfarnham, Dublin 14	October 2022
CLIENT	DRN
Parkside Childcare Limited	LS
DRAWING TITLE	SCALE
Proposed Elevations	1:50 @ A3

DRAWING TITLE	DRAWING NUMBER	REVISION
2017_089	3.1.007	