

Client: <b>BEN KILROY, MARULA, FAIRBROOK LAWN, BATHFARNHAM, DUBLIN 14.</b>	Job:	PROPOSED REMOVAL OF ROLLER SHUTTER GATE AT REAR OF BACK GARDEN AND TO AND OPENING ONTO LANEWAY AND TO REPLACE WITH TIMBER GATES.
	Arch:	P.N. CORCORAN, 26 KINGSTON HALL, HAROLDS GRANGE RD, SANDYFORD, DUBLIN 18.
Drawn By: P.N.C.	Scale: <b>1:200</b>	Drawing No: <b>C-01</b>
Checked By:	Date: <b>27-9-2022</b>	
Approved By:		

**EXISTING BLOCK PLAN**

**PROPOSED BLOCK PLAN  
SAME AS EXISTING PLAN  
APART FROM TIMBER GATES.**

BOUNDARY OF SITE  
OUTLINED IN RED.

EXISTING TIMBER SHED FOR  
CHILDREN'S BICYCLES TO  
BE REMOVED AND MOVED  
TO BACK GARDEN.

EXISTING TIMBER SHED


EXISTING HOUSE BELONGING  
TO APPLICANT

ROLLER SHUTTER GATE  
INTO BACK GARDEN  
OF HOUSE.

END OF LANEWAY BEING  
USED FOR STORAGE OF  
CARS - UNKNOWN SOURCE

EXISTING ENTRANCE  
TO NEW HOUSE OFF  
LANEWAY

PROPOSED POSITION  
OF SITE NOTICE

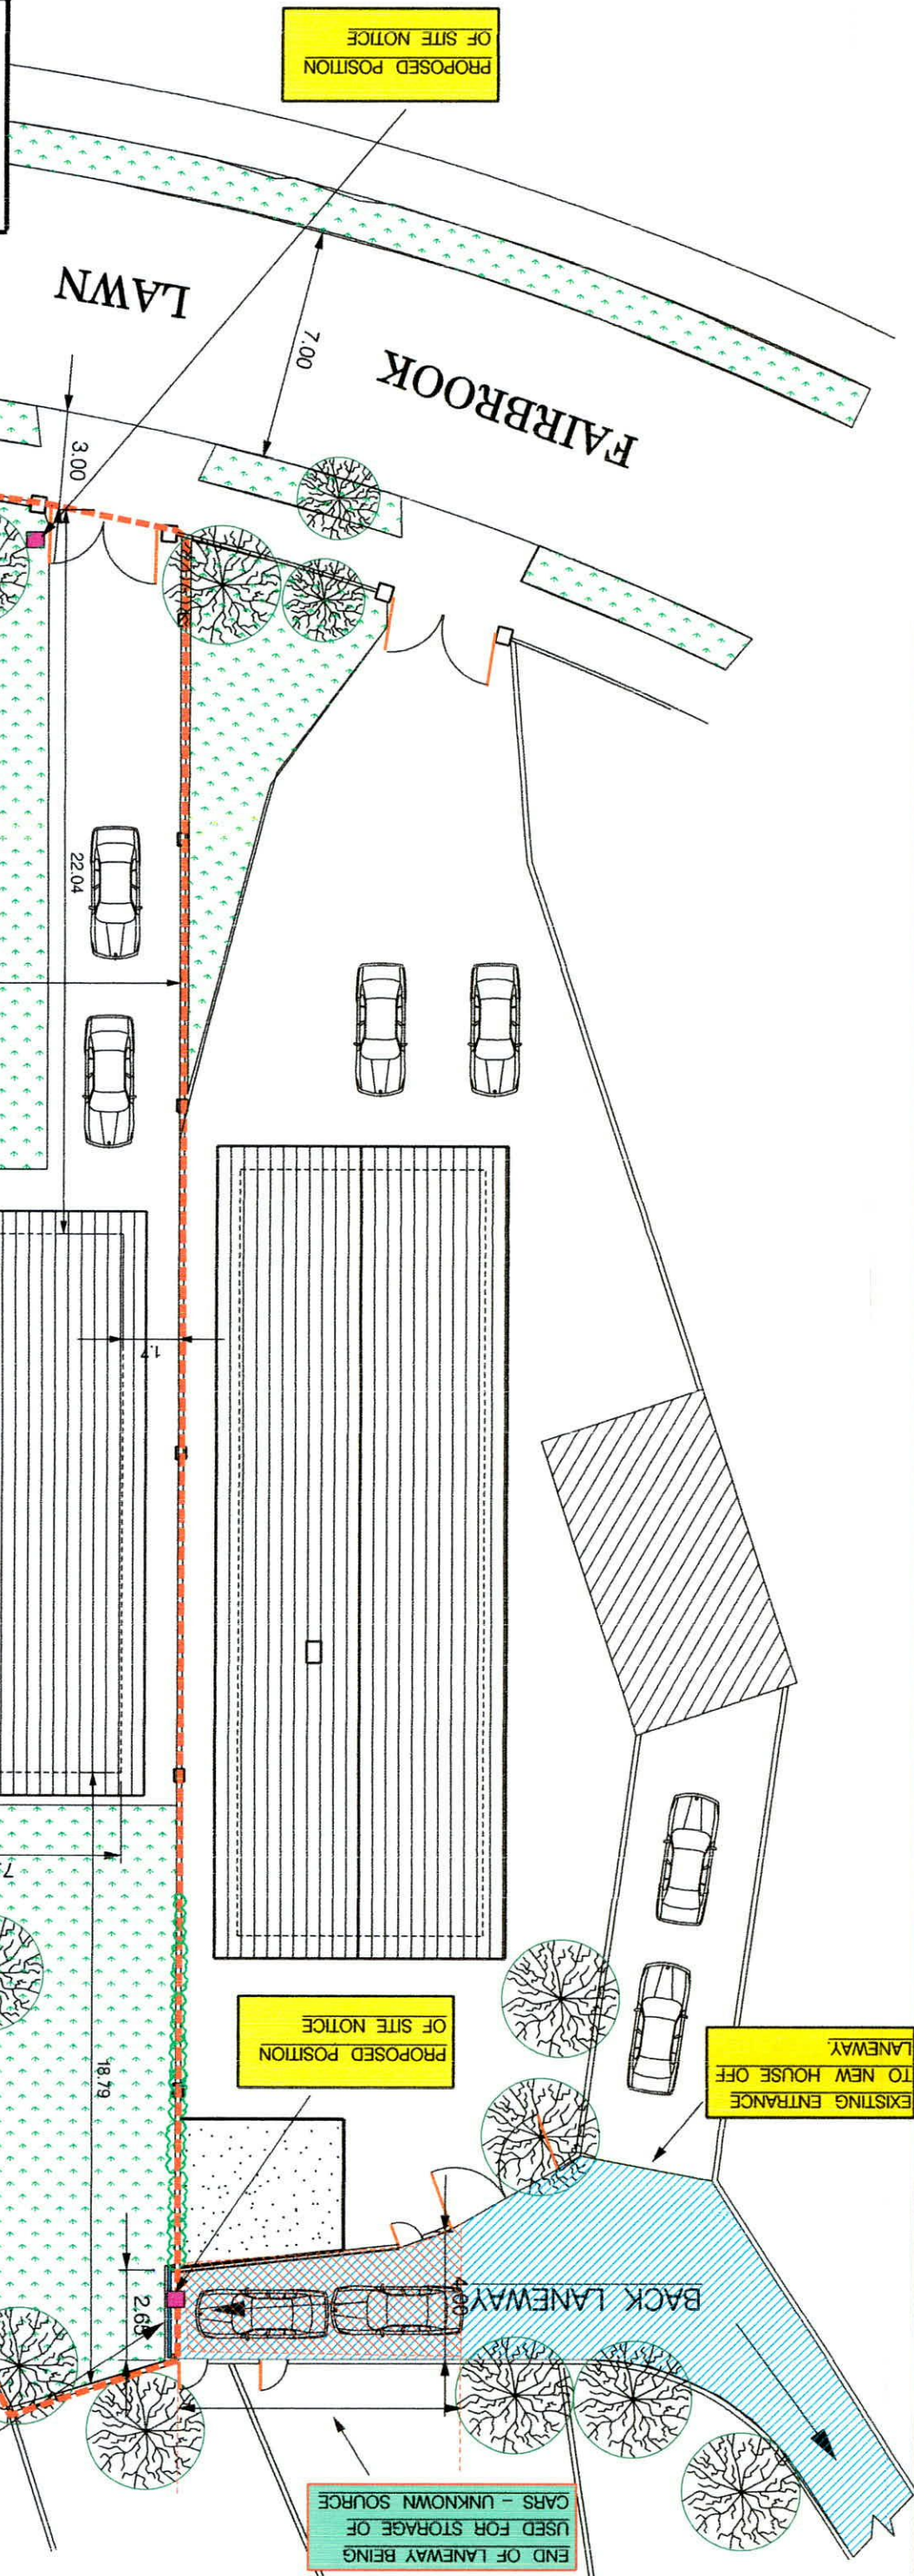

PROPOSED POSITION  
OF SITE NOTICE

FAIRBROOK

LAWN

