




PRIOR CONDITION SITE SECTION ALONG BROWNSBARN WOOD B\_B  
1:200

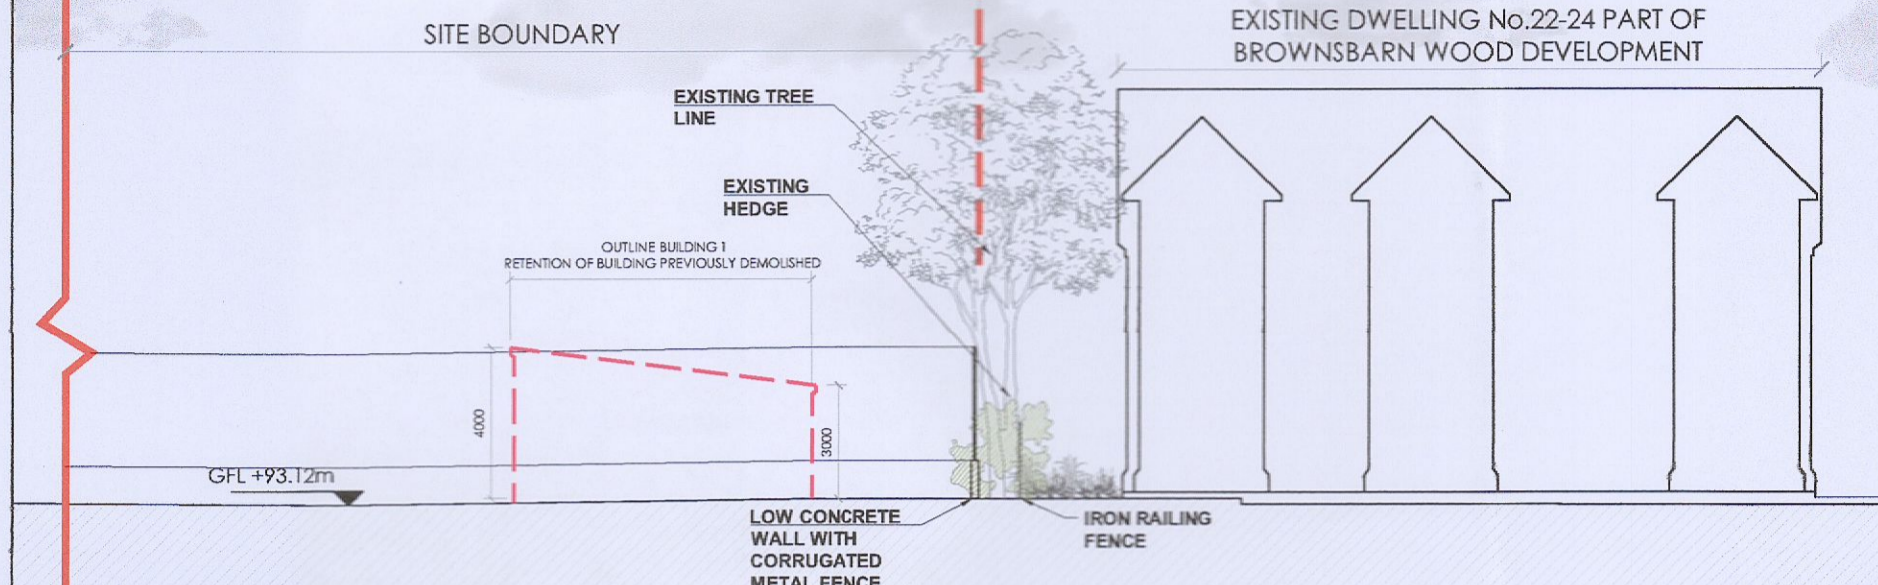


EXISTING CONDITION SITE SECTION ALONG BROWNSBARN WOOD B\_B  
1:200

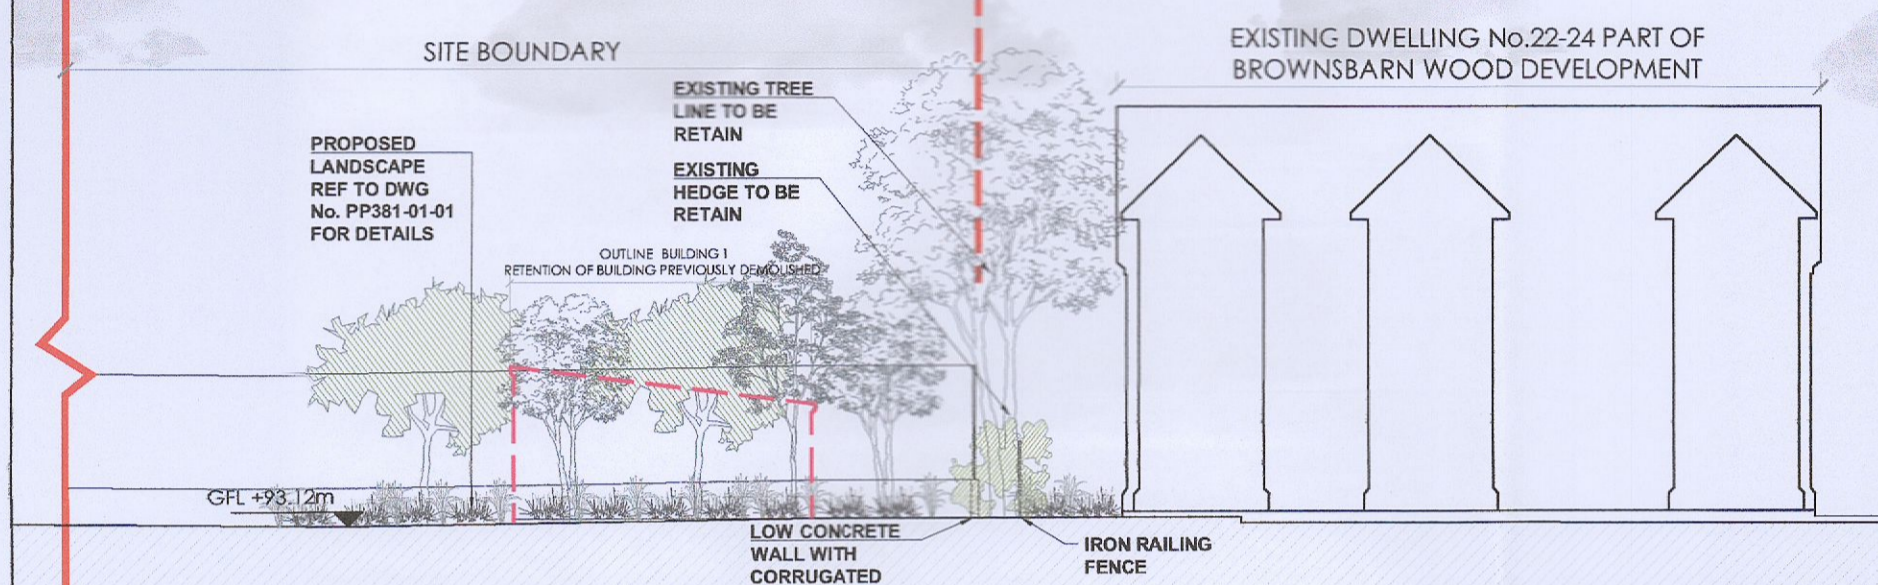


PROPOSED SITE SECTION ALONG BROWNSBARN WOOD B\_B  
1:200

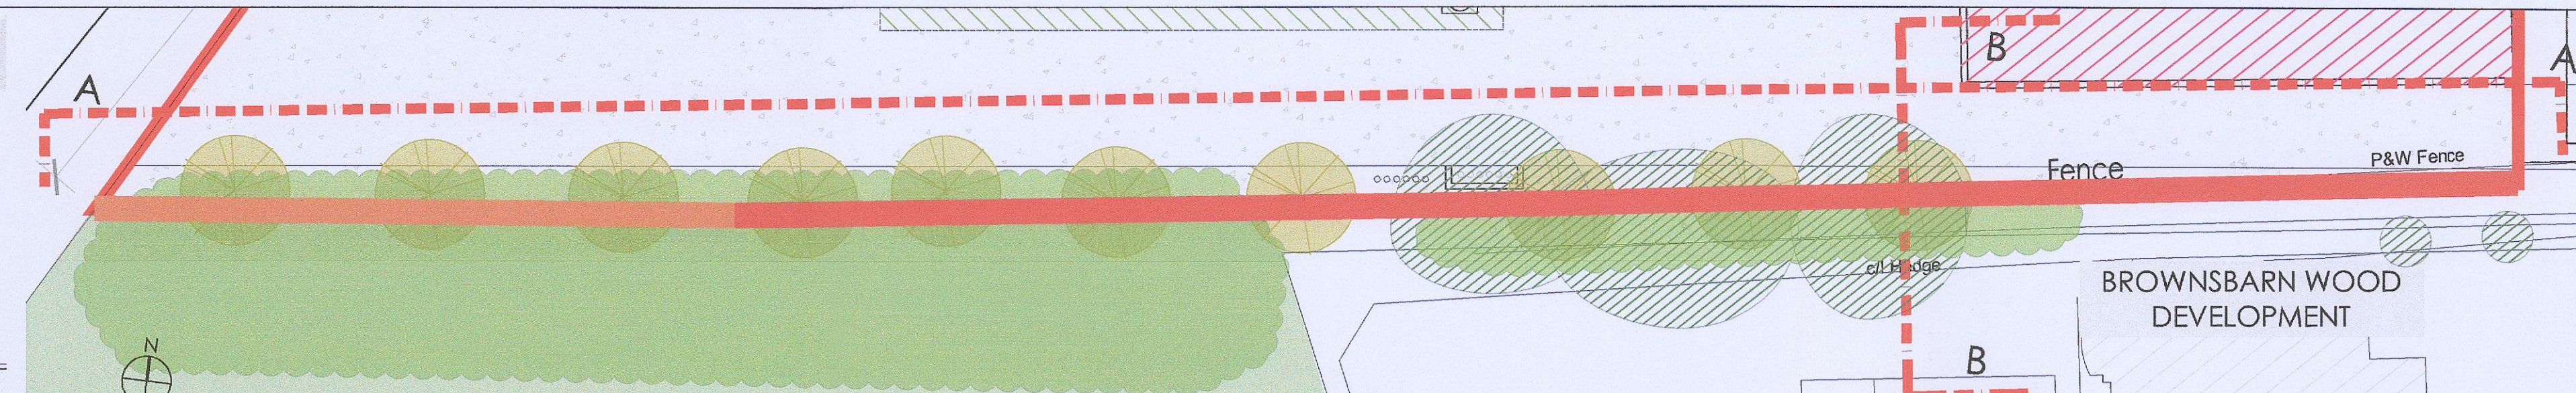

PRIOR BOUNDARY CONDITION PLAN  
1:200

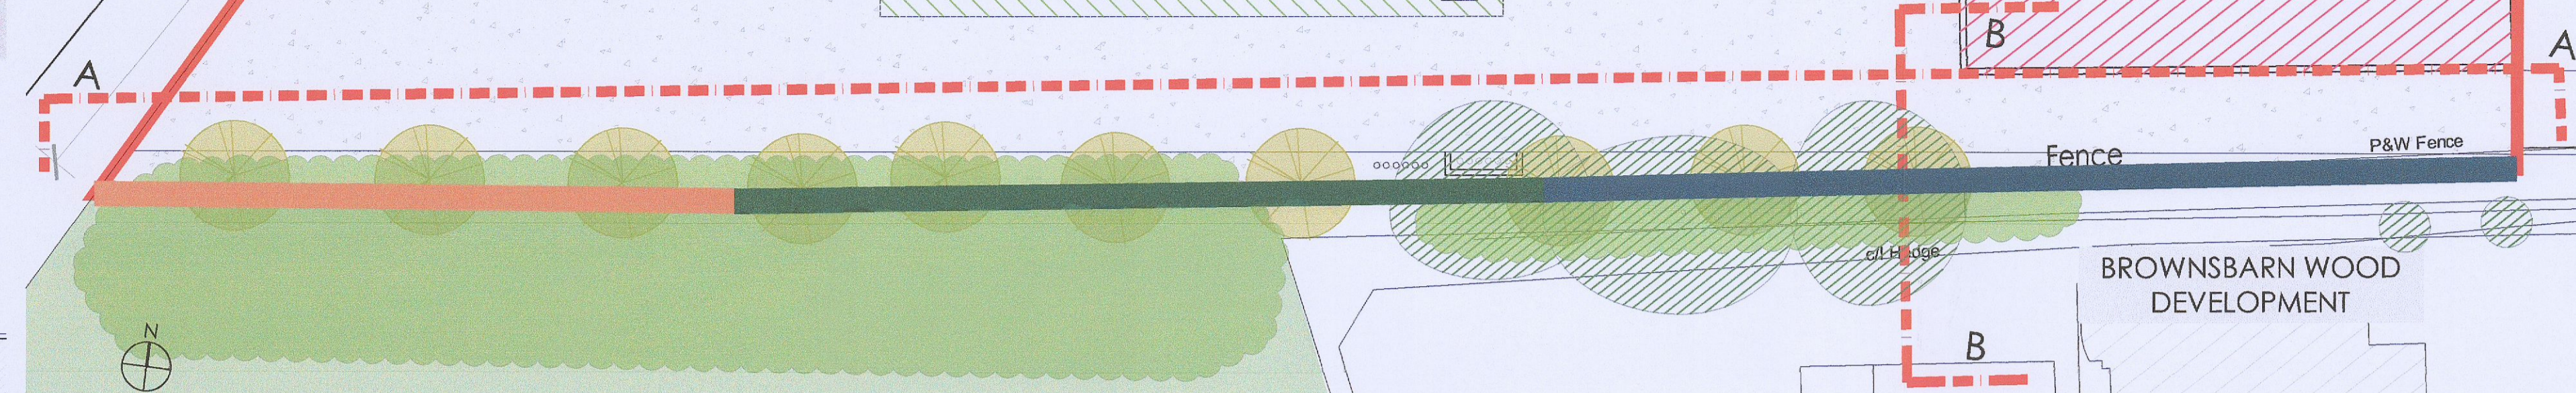

EXISTING BOUNDARY CONDITION PLAN  
1:200

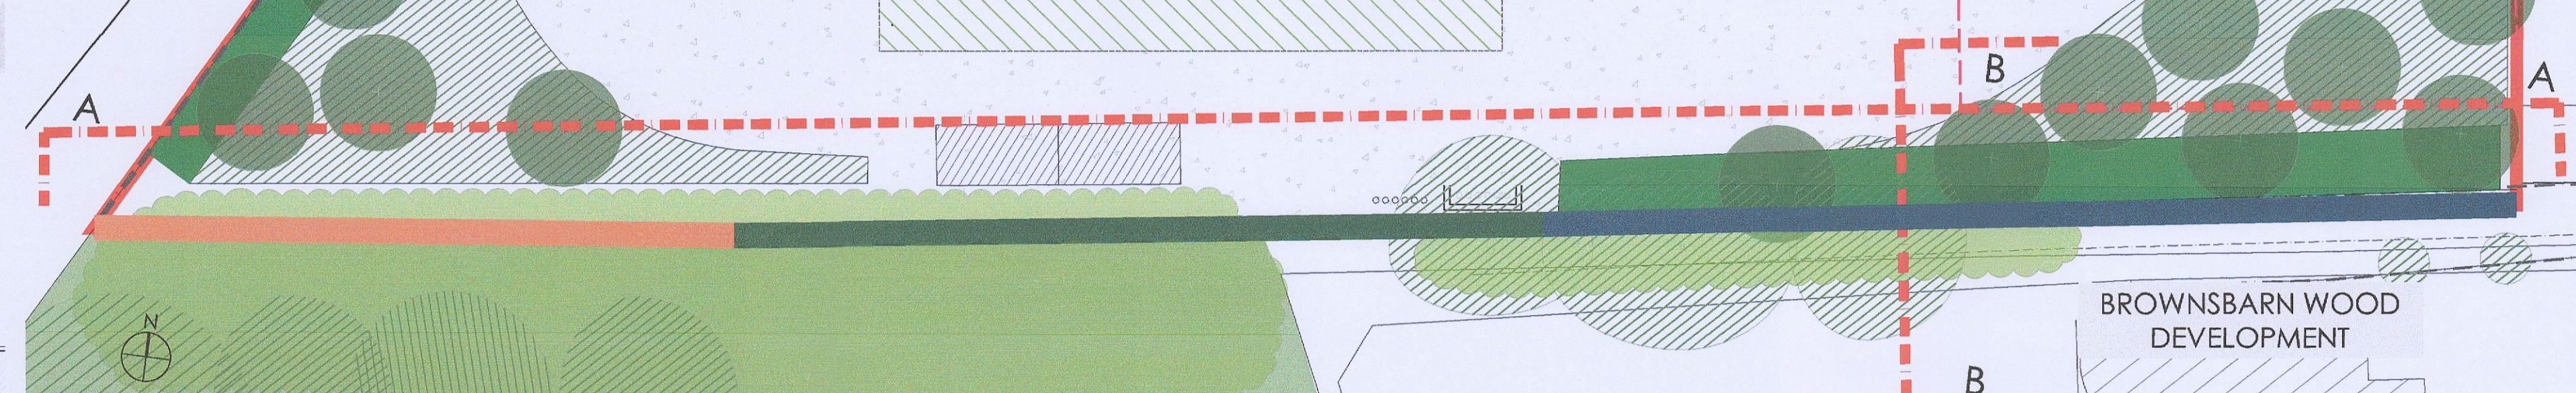

PROPOSED BOUNDARY CONDITION PLAN  
1:200

GENERAL NOTES:  
 - Do not scale from this drawing  
 - Use figured dimensions only  
 - No part of this drawing is to be reproduced or transmitted in any form or stored in any retrieval system from the copyright holder, except as agreed for use on a project for which the document was originally issued.

LEGEND | PRIOR BOUNDARY TREATMENT


- METAL RAILING FENCE
- T&G TIMBER FENCE

LEGEND | EXISTING BOUNDARY TREATMENT


- T&G TIMBER FENCE
- EXISTING HEDGE
- LOW CONCRETE WALL WITH CORRUGATED METAL FENCE

LEGEND | PROPOSED BOUNDARY TREATMENT

- T&G TIMBER FENCE TO BE RETAIN AND MAKE GOOD
- EXISTING HEDGE TO BE RETAIN
- LOW CONCRETE WALL WITH CORRUGATED METAL FENCE

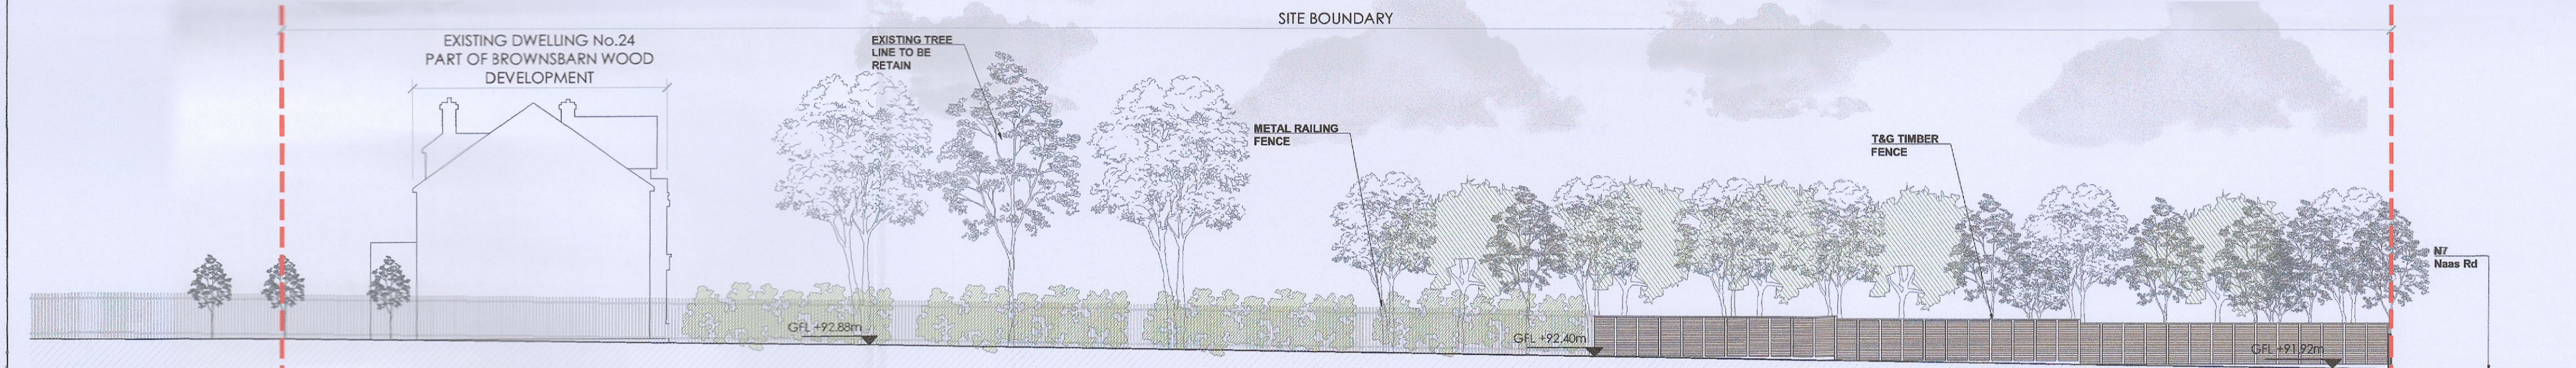

PRIOR CONDITION BOUNDARY ELEVATION ALONG BROWNSBARN WOOD A\_A  
1:200

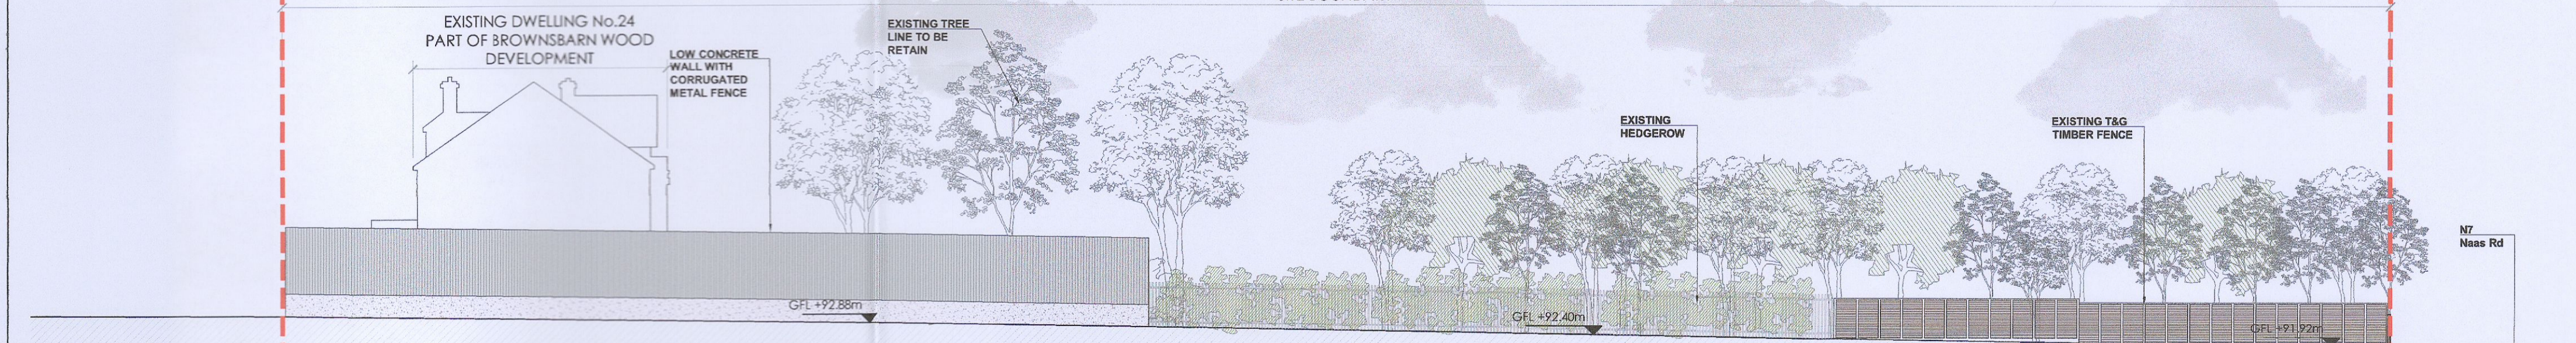

EXISTING ELEVATION BOUNDARY CONDITION ALONG BROWNSBARN WOOD A\_A  
1:200



PROPOSED ELEVATION BOUNDARY CONDITION ALONG BROWNSBARN WOOD A\_A  
1:200



Rev Initial Date Revision Description

ADD. INFORMATION

**ha**  
DESIGN STUDIO

36 Mount Street Upper, Dublin D02 Y98;  
+353 1 524 0709 www.hacd.ie

CLIENT  
BRADAWL LIMITED

PROJECT  
KINGSWOOD TRUCK WASH AT OLD NAAS ROAD, KINGSWOOD DUBLIN 22

DWG. TITLE  
PROPOSED BOUNDARY TREATMENT SITE SECTIONS & ELEVATIONS

SCALE @ A1: AS SHOWN

DRAWN BY: DA

CHECKED BY: JH

PAPER SIZE: A1

JOB NO: 02-003

DATE: 20.10.2022

DWG NO: AL200

REVISION: