


OSi PLACE Map

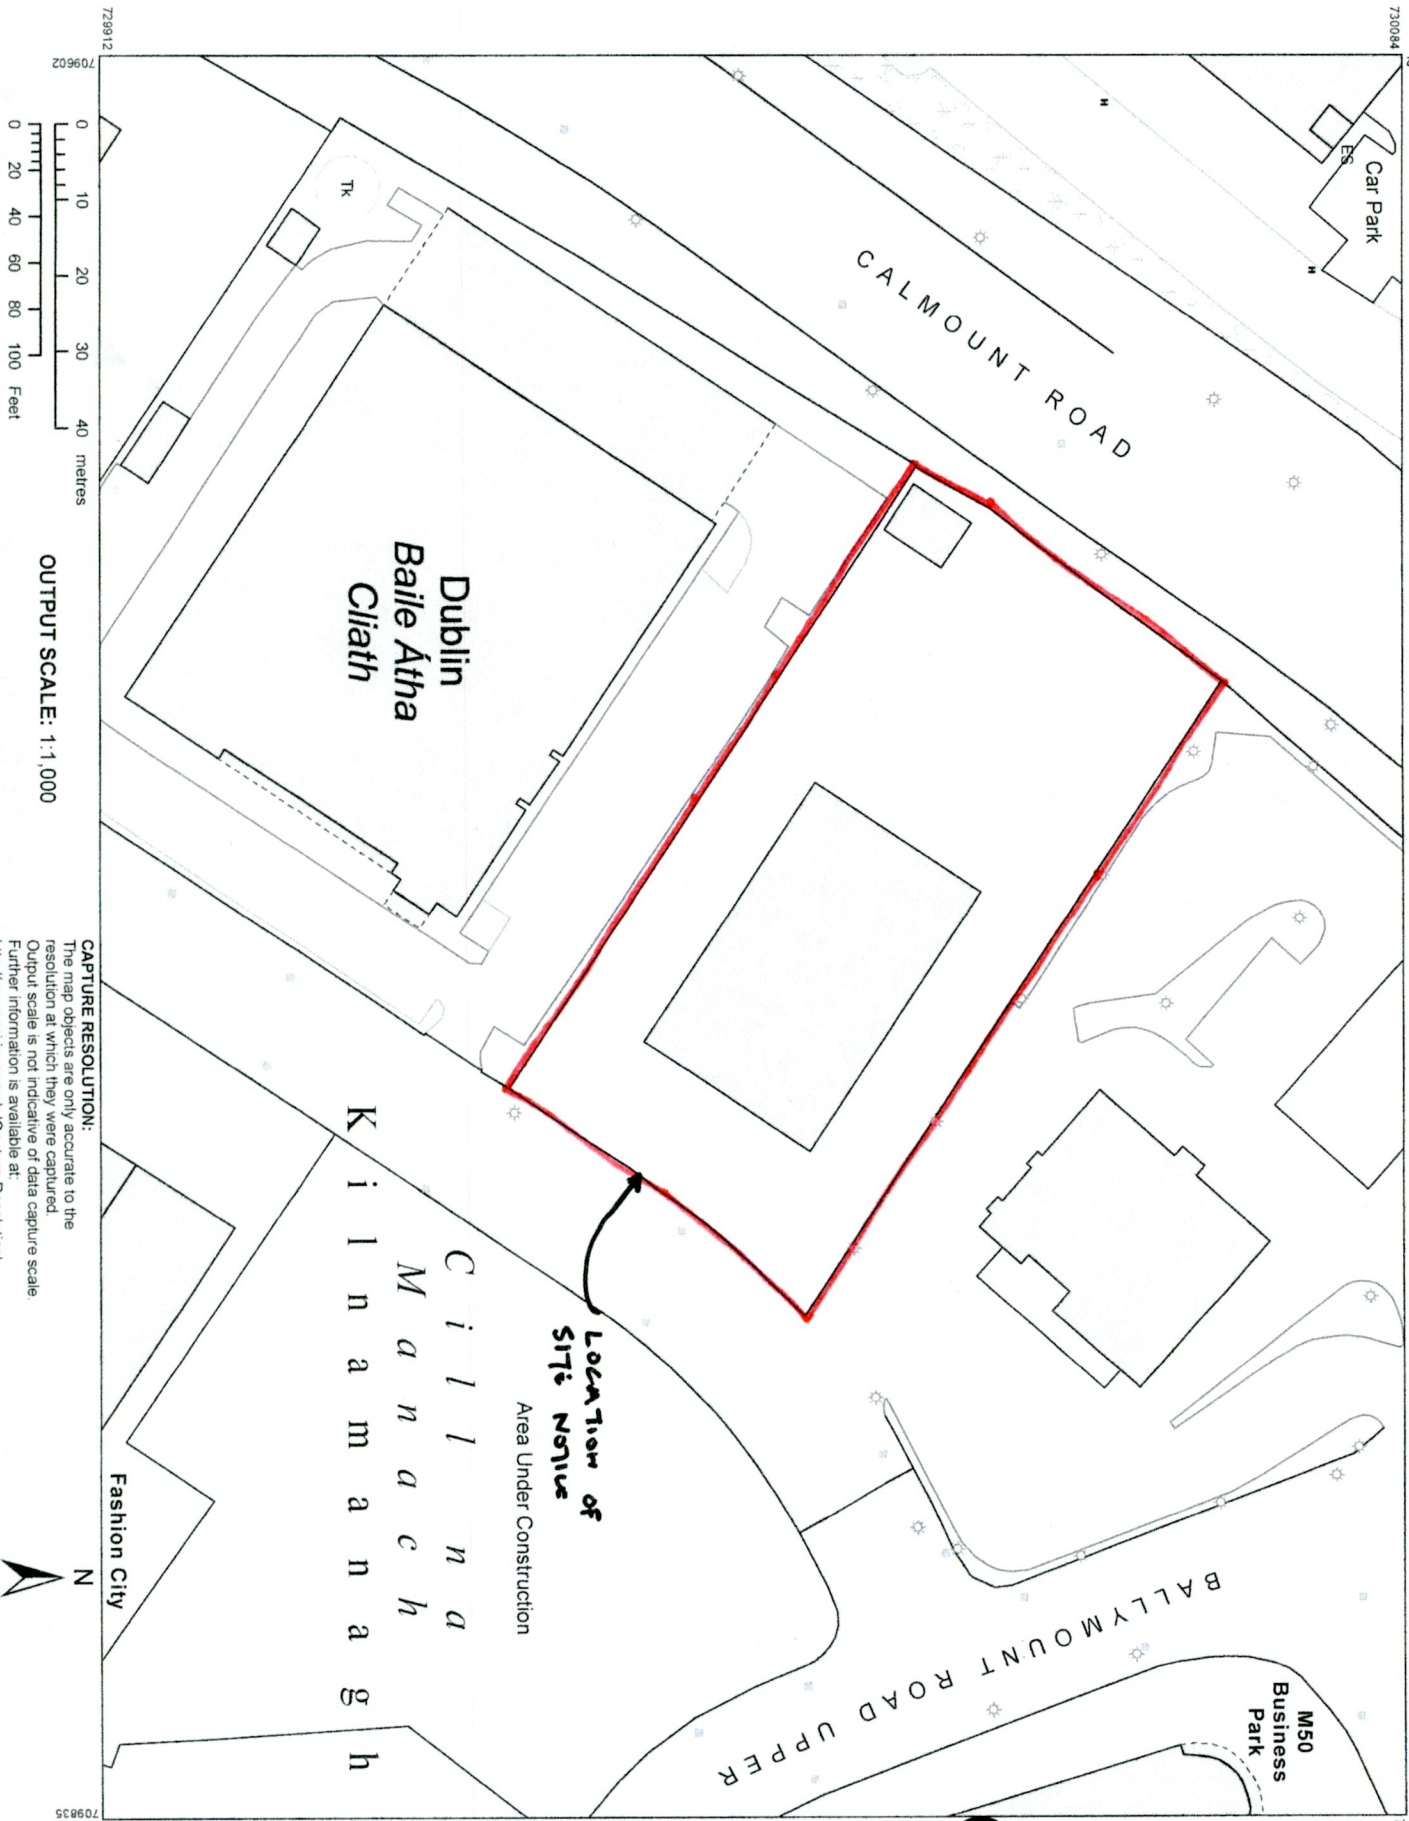

**Location of
SITE NOTICE**

Area Under Construction

Dublin
Baile Átha
Cliath

Cillínach
Mánach
Kilnamansha

CALMOUNT ROAD

BALLYMOUNT ROAD UPPER

M50
Business
Park



**CENTRE
COORDINATES:**
ITM 709719,729998

PUBLISHED: ORDER NO.:
09/09/2022 50290525_1

MAP SERIES: MAP SHEETS:
1:1,000 3327-18

**OS MAP NUMBER IS
CYR 522 48198
(PA01)**

COMPILED AND PUBLISHED BY:
Ordnance Survey Ireland,
Phoenix Park,
Dublin 8,
Ireland.

Unauthorised reproduction
infringes Ordnance Survey Ireland
and Government of Ireland
copyright.

All rights reserved.
No part of this publication may
be copied, reproduced
or transmitted in any form
or by any means without the prior
written permission of
the copyright owners.

The representation on this map
of a road, track or footpath
is not evidence of the existence
of a right of way.

Ordnance Survey maps
never show legal property
boundaries, nor do they
show ownership of
physical features.

© Suirbhreacht Ordánais Éireann,
2022
© Ordnance Survey Ireland, 2022
www.osi.ie/copyright

LEGEND:
<http://www.osi.ie>
search 'Large Scale Legend'

CAPTURE RESOLUTION:
The map objects are only accurate to the
resolution at which they were captured.
Output scale is not indicative of data capture scale
Further information is available at:
<http://www.osi.ie>, search 'Capture Resolution'

OUTPUT SCALE: 1:1,000

