


TOTAL SITE AREA: 0.479 HA

CAR PARKING:

- SHOWROOM 7 SPACES
- CUSTOMER PARKING - DEMONSTRATION MODELS 3 SPACES
- STAFF PARKING 5 SPACES
- USED CAR DISPLAY 28 SPACES
- WORKSHOP STAFF PARKING 6 SPACES
- WORKSHOP 22 SPACES

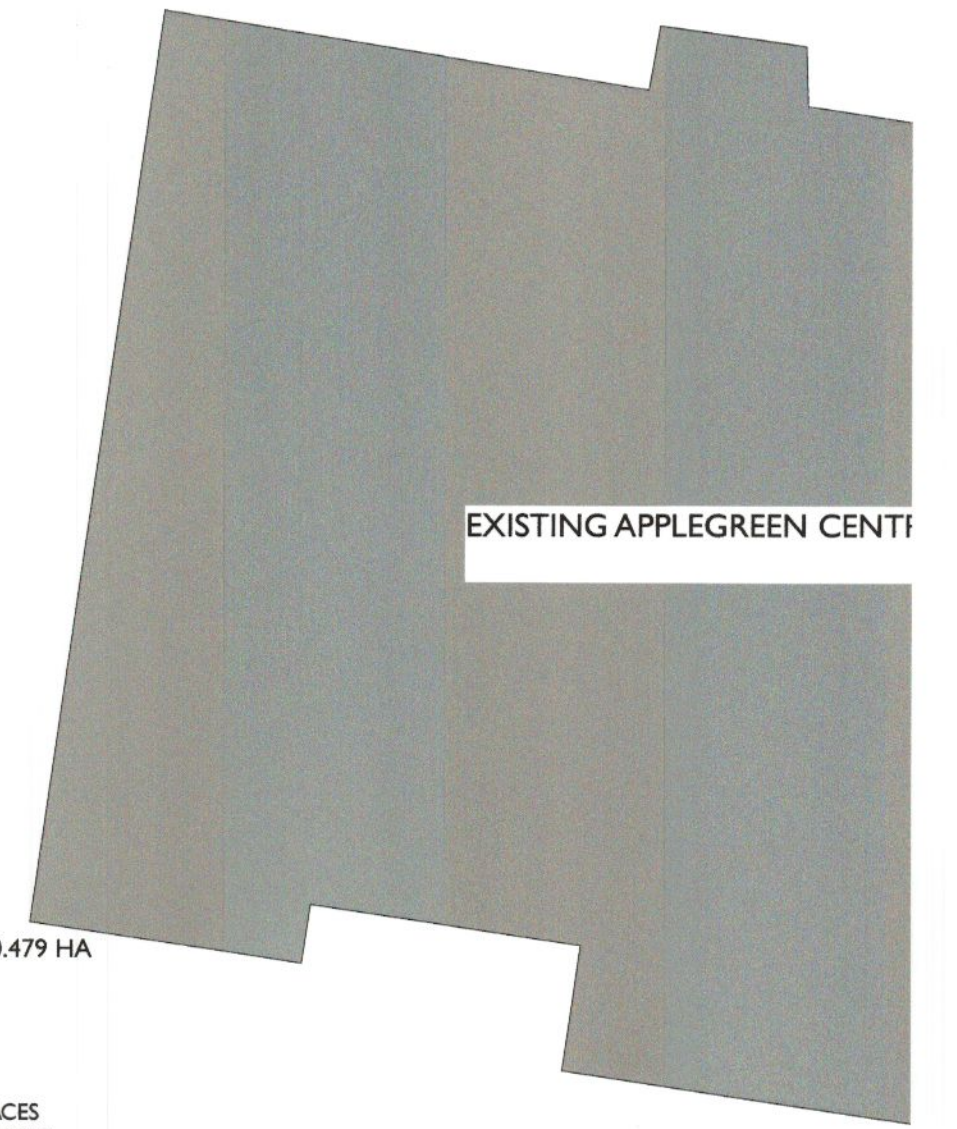

EXISTING

REV	DATE	DESCRIPTION
PROJECT: PILSEN SKODA EXTENSION		
TITLE: SITE LAYOUT PLAN		
CLIENT: PILSEN AUTO LTD		
<b>EMD Architects</b> 107 Ludford Road, Ballinteer, Dublin 16, Ireland p. +353 1 2987948 f. +353 1 2960811 e. info@emdarchitects.com		
SCALE: 1:250 @ A1	DATE: SEPT 2022	DRG. No: 3027-SUR01

BALLYMOUNT BUSINESS PARK