


Description: Digital Cityscape Model (DCM)  
 Publisher: Source: Ordnance Survey Ireland (OSI)  
 Data Source: Reference: PRIME2  
 File Format: Autodesk AutoCAD (DWG, RCT13)  
 File Name: V:\2013\2013\_1.dwg  
 Date: 13-Feb-2022 11:00:13  
 Project: Spatial Reference: EPSG:2956  
 Coordinate System: UTM  
 X Y: 705681.184 735121.992  
 Reference: Map Sheet: Map Sheets: 1:1 000 13194-25  
 Data Extension Date: 13-Aug-2020  
 Source Data Release: DCAMS Release V1.131.110

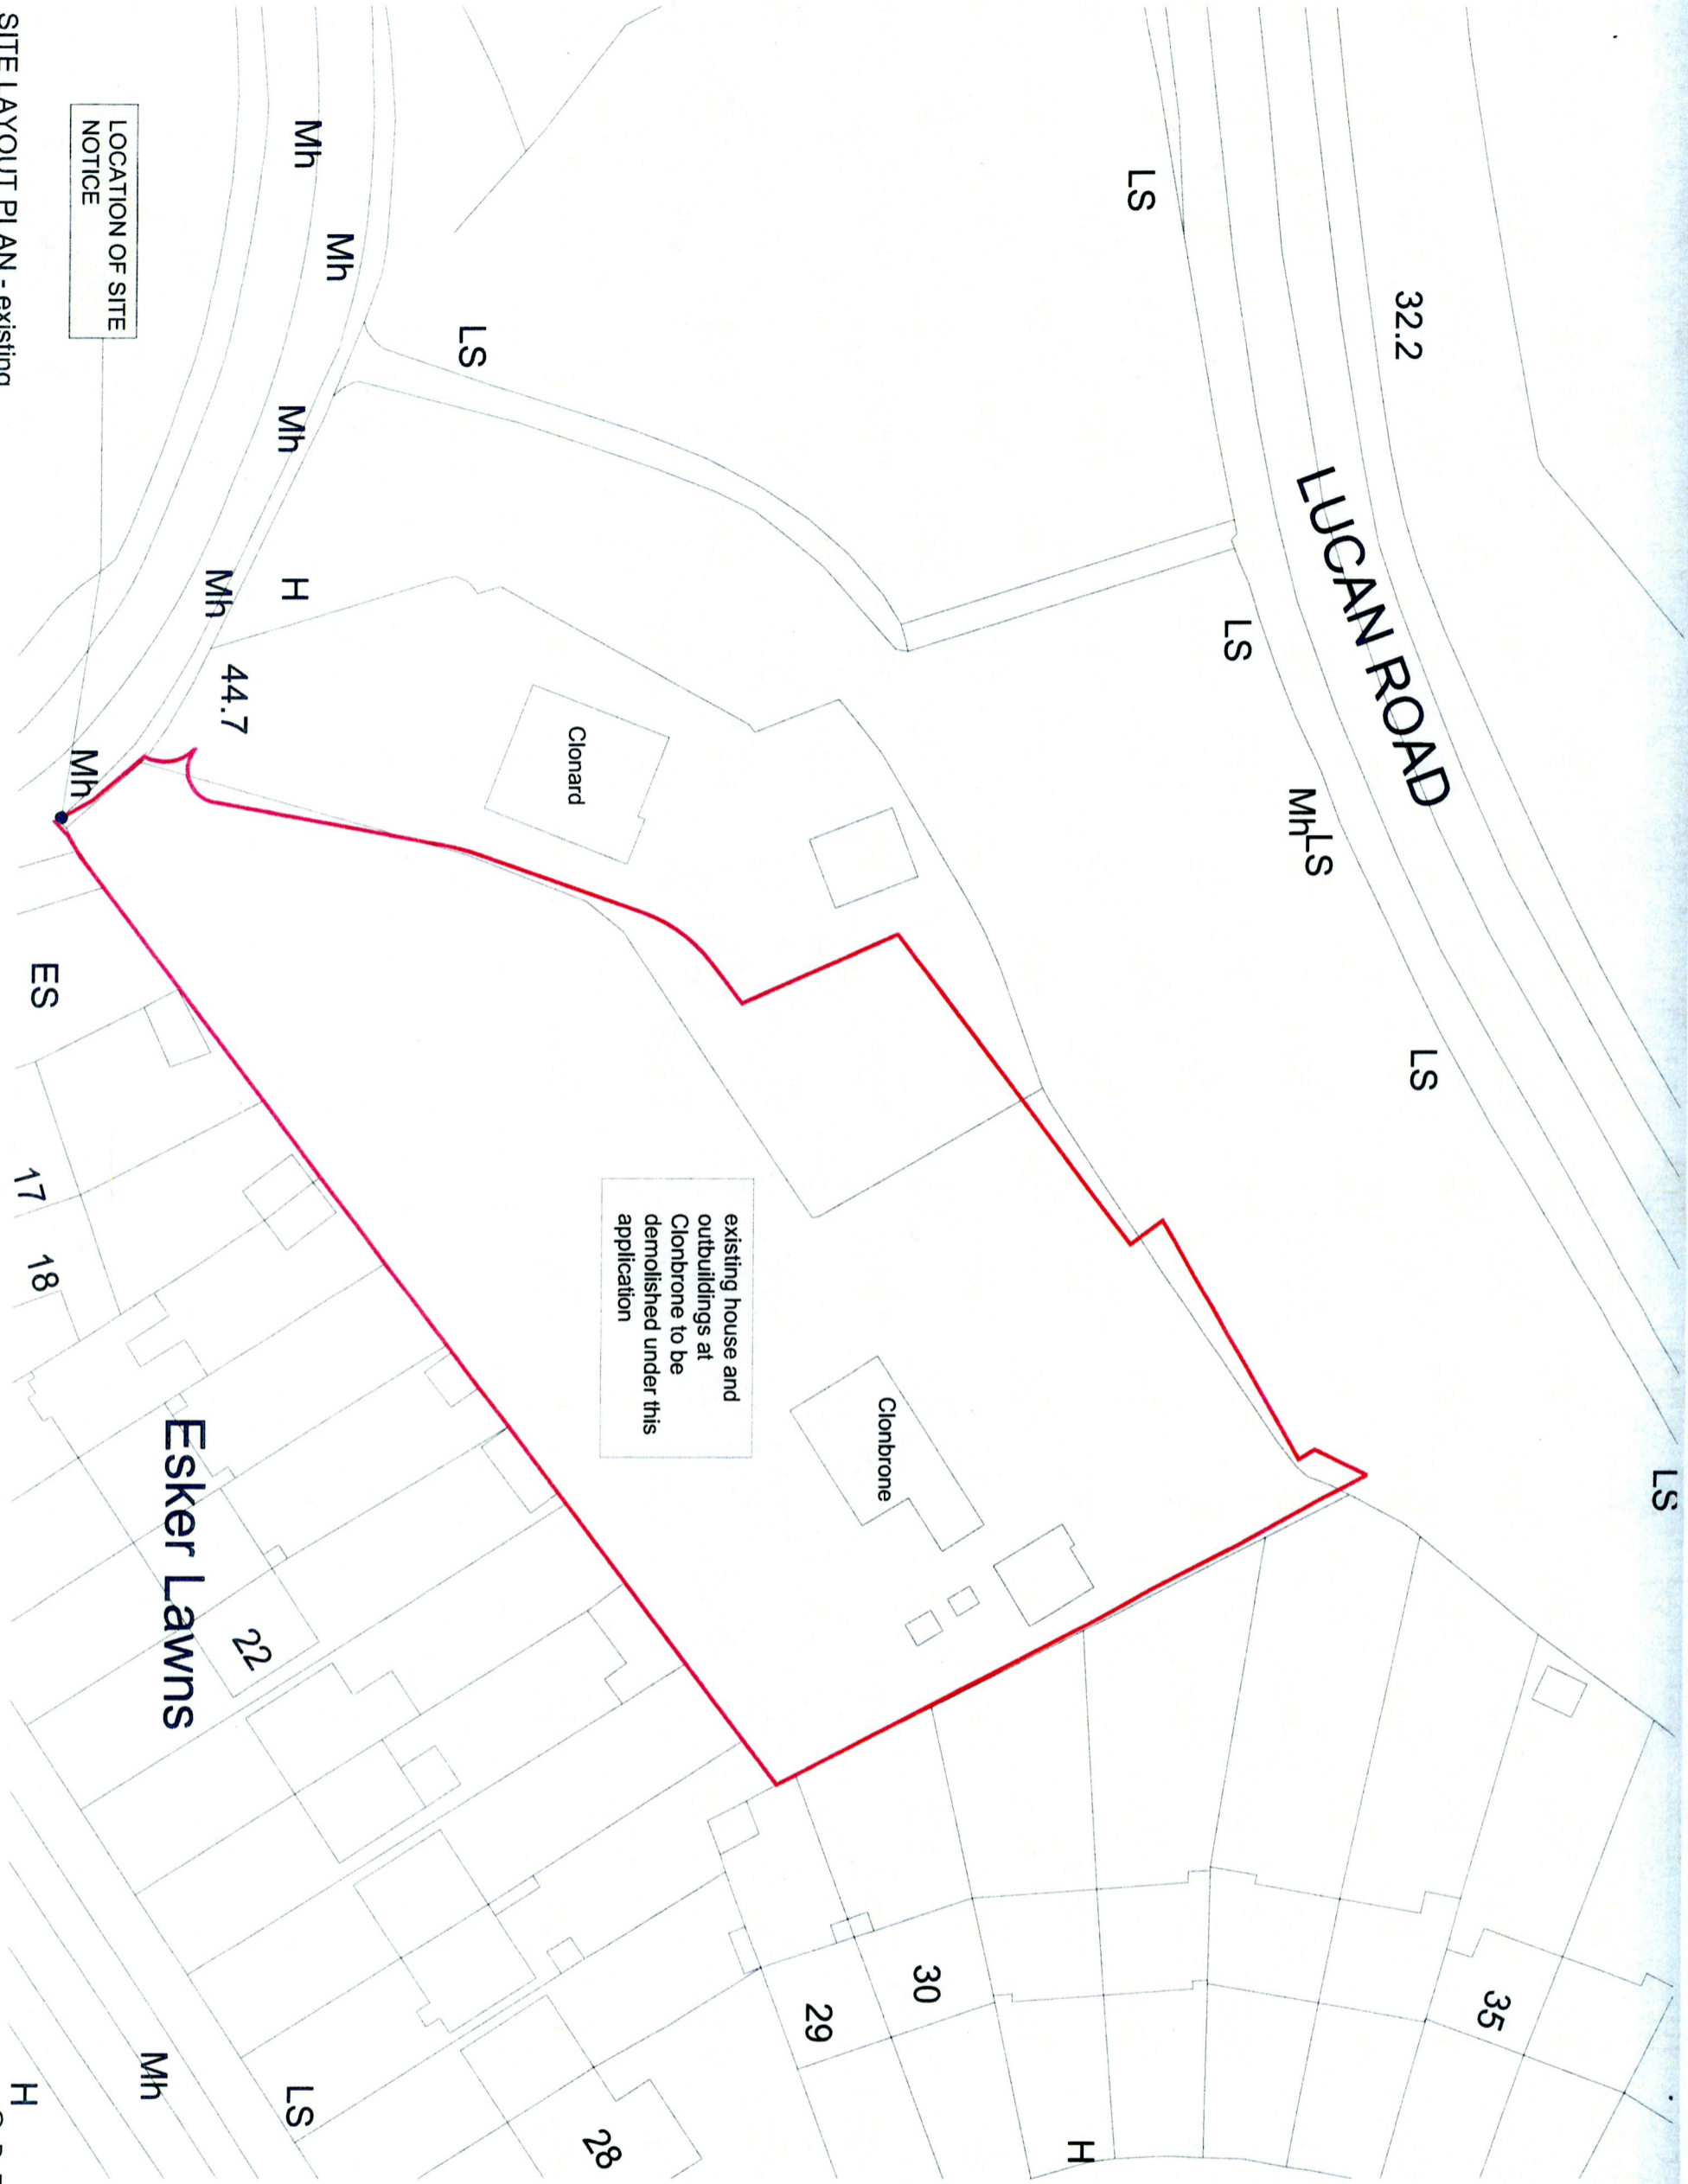

LOCATION OF SITE NOTICE

**SITE LAYOUT PLAN - existing**  
**1:500 @ A3**

1. Read in conjunction with Engineers and other Contract Drawings and with Specification.
2. Refer to title block for name of information on this drawing.
3. Any anomalies between drawings or drawings and specification to be referred to Architect for clarification.
4. Do not scale. Use figured dimensions only. All dimensions to be checked on site.
5. This drawing is copyright protected.

existing house and outbuildings at Clonbrone to be demolished under this application

**LEGEND:**  
**SITE BOUNDARY TO WHICH THIS PLANNING APPLICATION RELATES**

Rev.	Date	Drawn
17		
18		

**Esker Lawns**

**CREAN SALLEY**  
ARCHITECTS



Project: Proposed Development, Clonbrone, Lucan, Newlands Road, K17A Y5C2  
 Client: Neural Developments Ltd.  
 Drawing: Site Layout Plan - existing  
 Scale: 1:500 @ A3  
 Date: Feb 2022  
 Drawn: PC  
 Drawing No.: 85675-PL2-002  
 Rev.:  
 E-mail: info@crean-salley.ie Website: http://www.crean-salley.ie