




ground floor

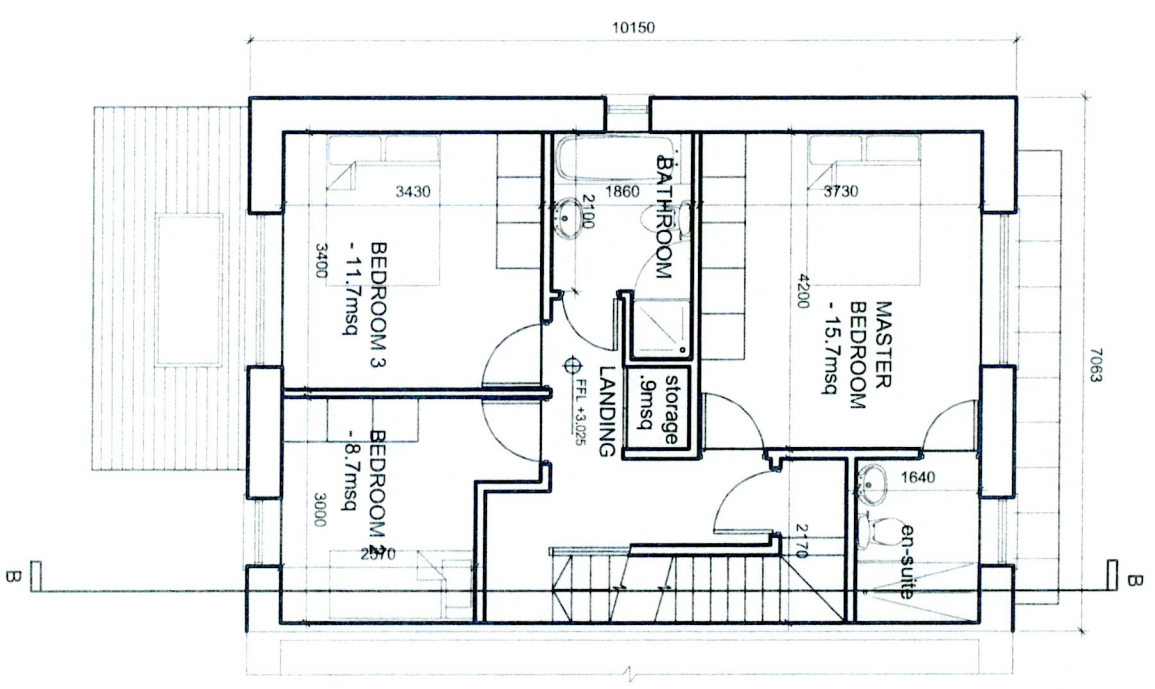

first floor

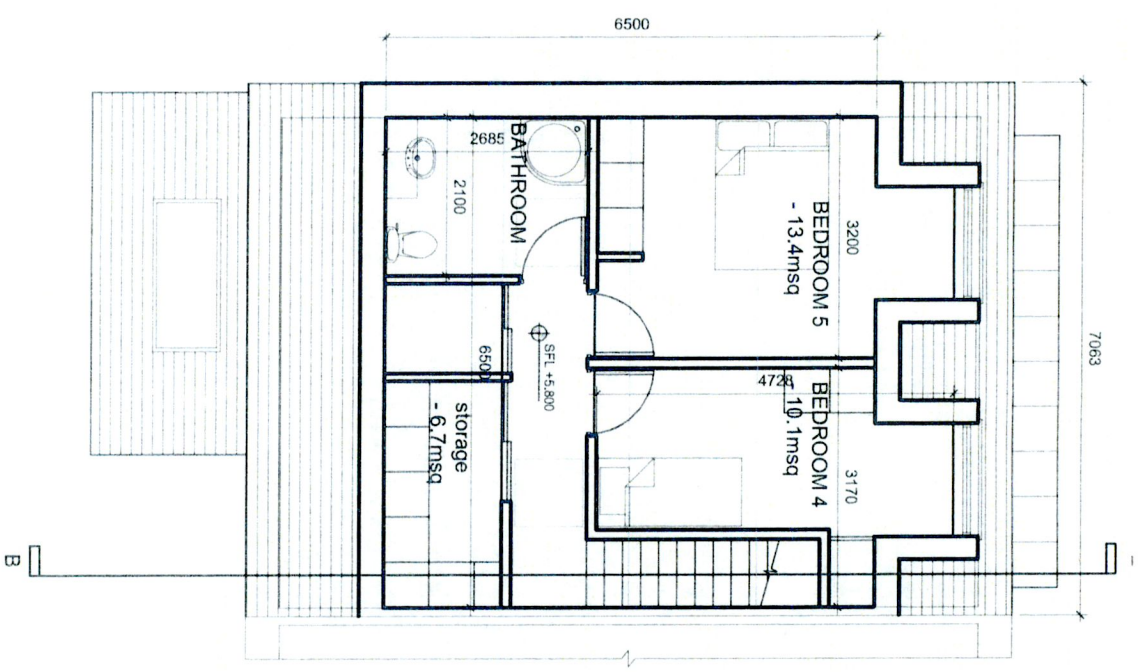

second floor

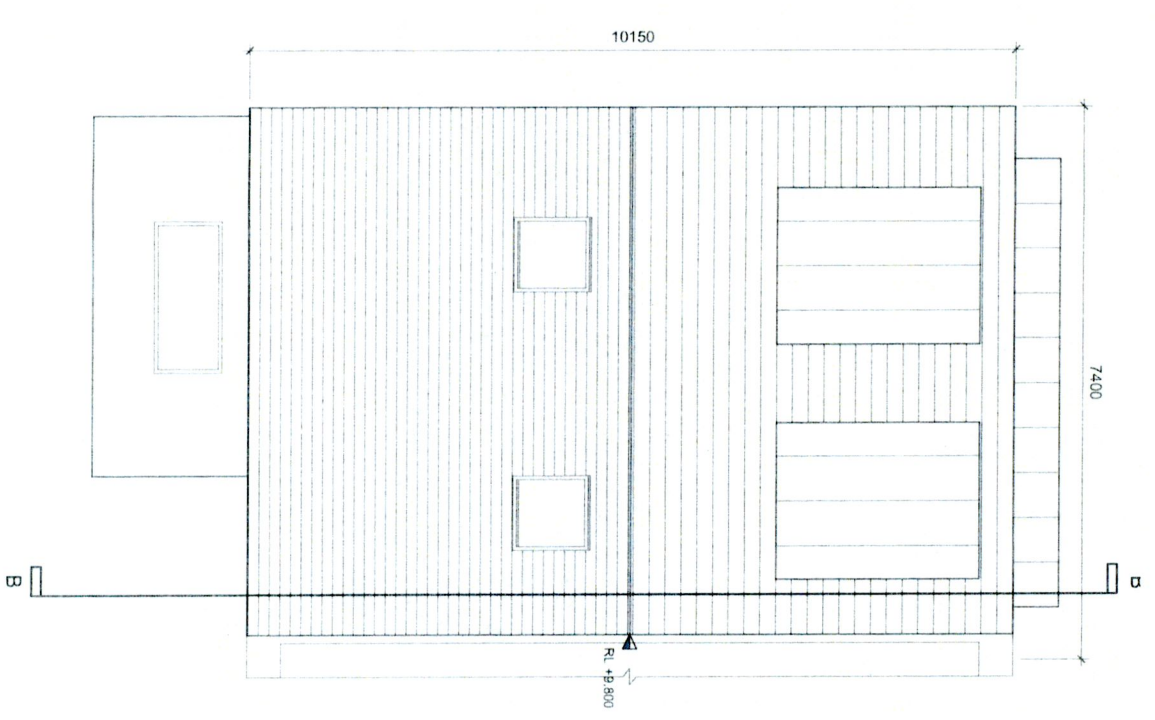


roof

House 2 & house 5 - proposed gross internal floor area - 178.5msq
1:100 @ A3

1. Read in conjunction with Engineers and other Contract Drawings and with Specification.
2. Refer to the block for rent of information on this drawing.
3. Any anomalies between drawings or drawings and specification to be referred to Architect for clarification.
4. Do not scale. Use figured dimensions only. All dimensions to be checked on site.
5. This drawing is copyright protected.

Rev. Date Drawn

Rev.	Date	Drawn

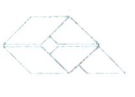

CREAN SALLEY
ARCHITECTS

Project: Proposed Development, Clontarf, Lucan Newlands Road, K78 Y5C2
 Client: Nival Developments Ltd.
 Drawing: House 2 & 5 - Plans
 Scale: 1:100 @ A3
 Date: Feb 2022
 Drawn: PC
 Rev. No.: 85675-PL2-012
 Chk: HH
 E-mail: info@crean-salleey.com Website: http://www.crean-salleey.com