
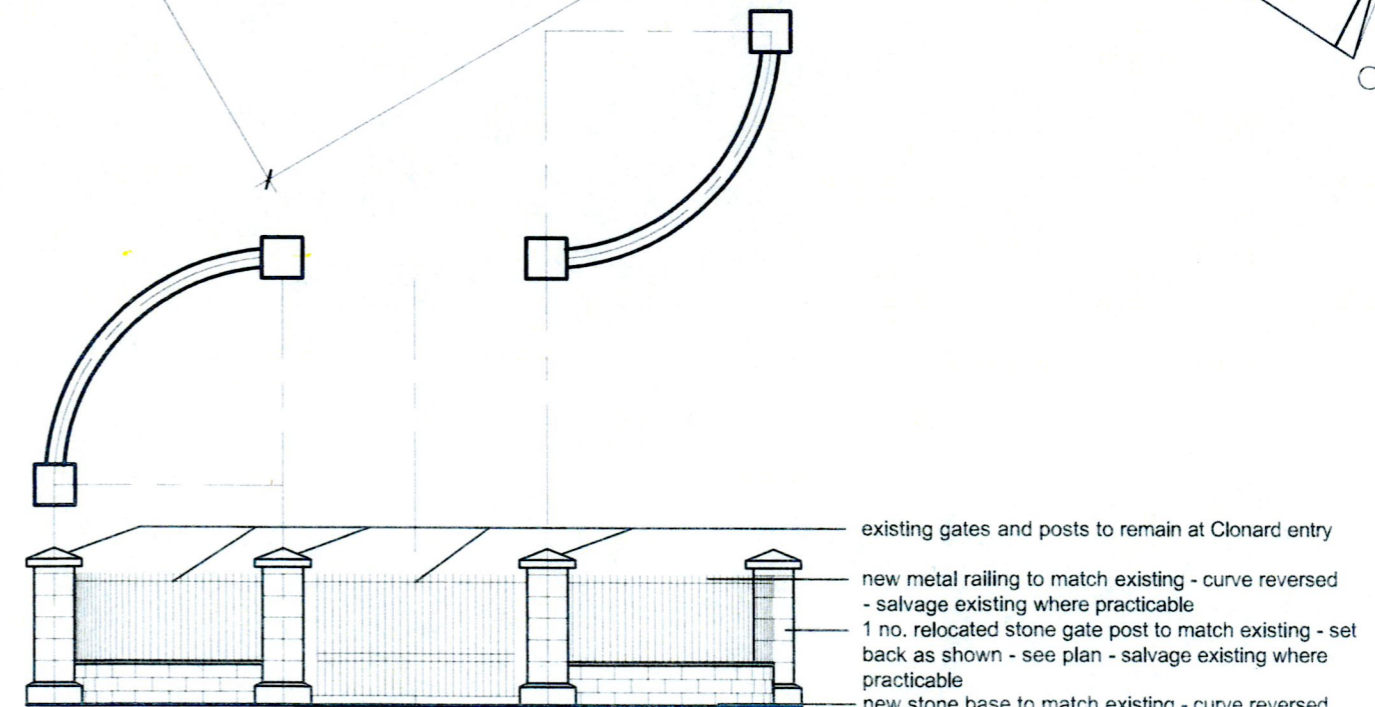


EXISTING GATES TO CLONARD - 1:100@A3

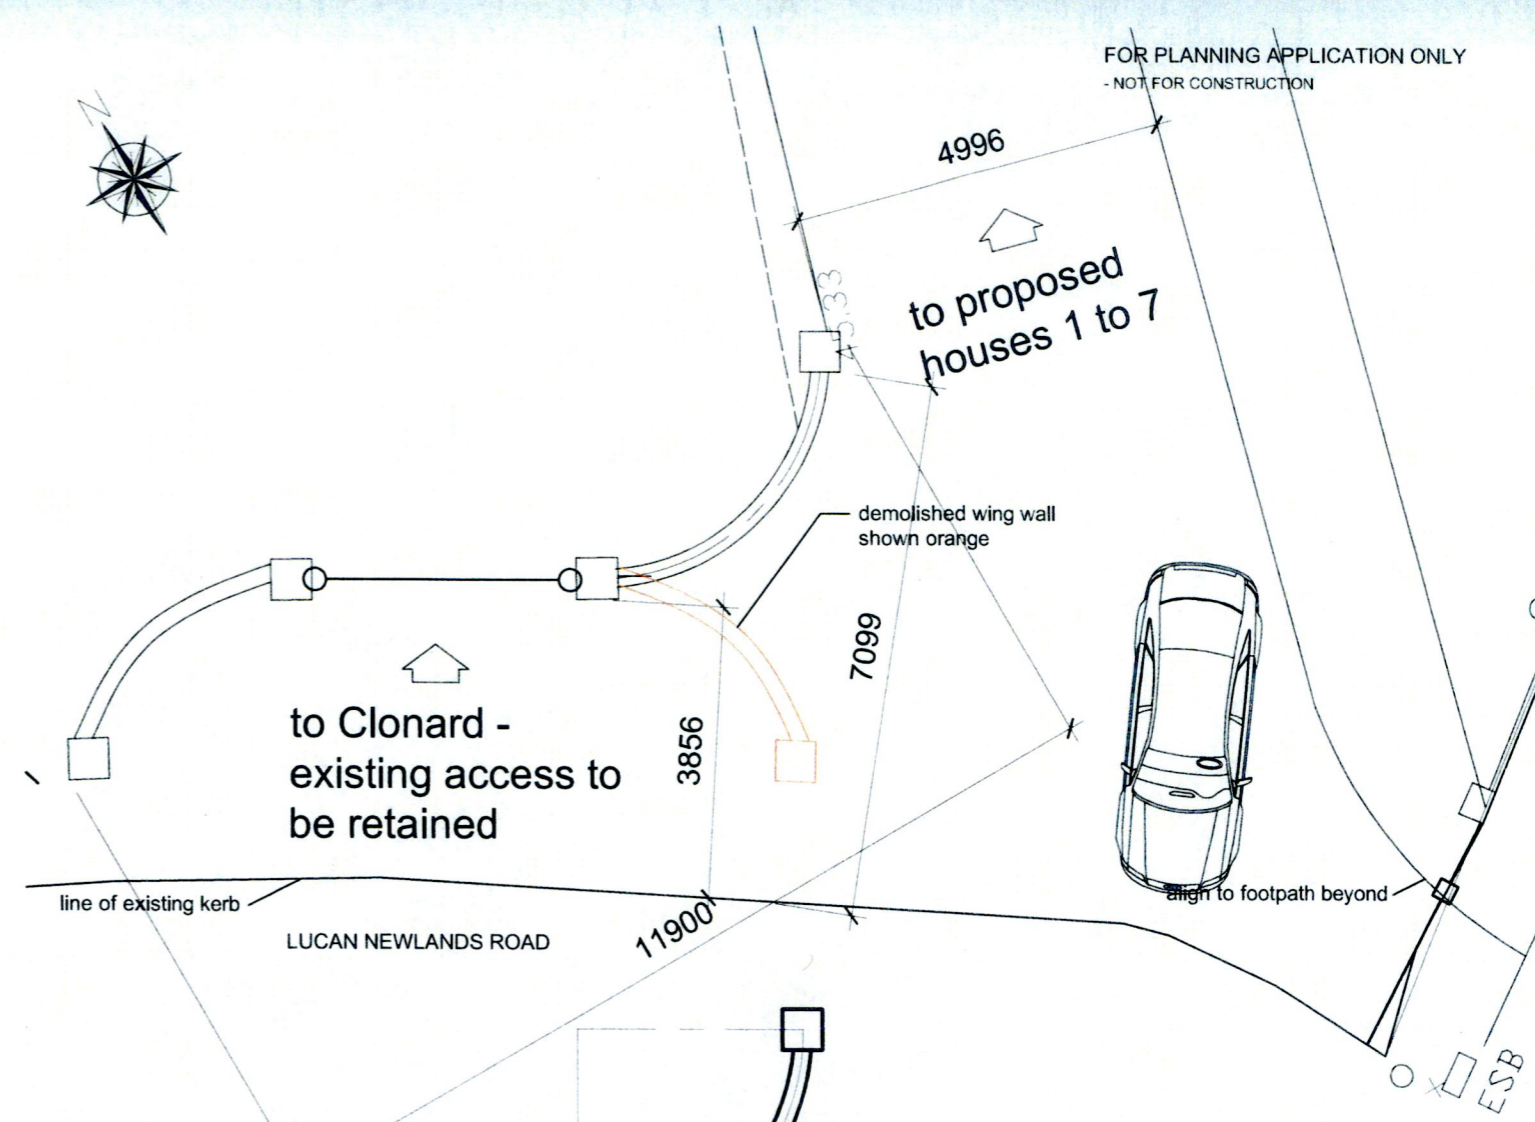

PROPOSED GATES TO CLONARD / CLONBRONE - alterations - 1:100@A3

ENTRANCE / GATES - existing & proposed  
SCALE 1:100 @ A3

1. Read in conjunction with Engineers and other Contract Drawings and with Specification.
2. Refer to title block for remit of information on this drawing.
3. Any anomalies between drawings or drawings and specification, to be referred to Architect for clarification.
4. Do not scale. Use figured dimensions only. All dimensions to be checked on site.
5. This drawing is copyright protected.

Rev.	Date	Drawn



Project: PROPOSED RESIDENTIAL DEVELOPMENT AT CLONBRONE, LUCAN Drawing No. Rev.  
 Client: Nacul Developments Ltd.  
 Drawing: ENTRANCE / GATES - existing and proposed  
 Scale: 1/100 @ A3 Date: DECEMBER 2020 Drawn: HH Chk: **85675-PL2-042**  
 8 Bridge Court, City Gate, Dublin 8, Telephone 4911022 E-mail: info@csa-architects.ie Website: http://www.csa-architects.ie