



NOTES

1. THIS DRAWING TO BE READ IN CONJUNCTION WITH RELEVANT ARCHITECTS AND ENGINEERS DRAWINGS.
2. FIGURED DIMENSIONS ONLY TO BE TAKEN FROM THIS DRAWING. ALL DIMENSIONS TO BE CHECKED ON SITE. ENGINEER TO BE INFORMED IMMEDIATELY OF ANY DISCREPANCIES BEFORE WORK PROCEEDS.

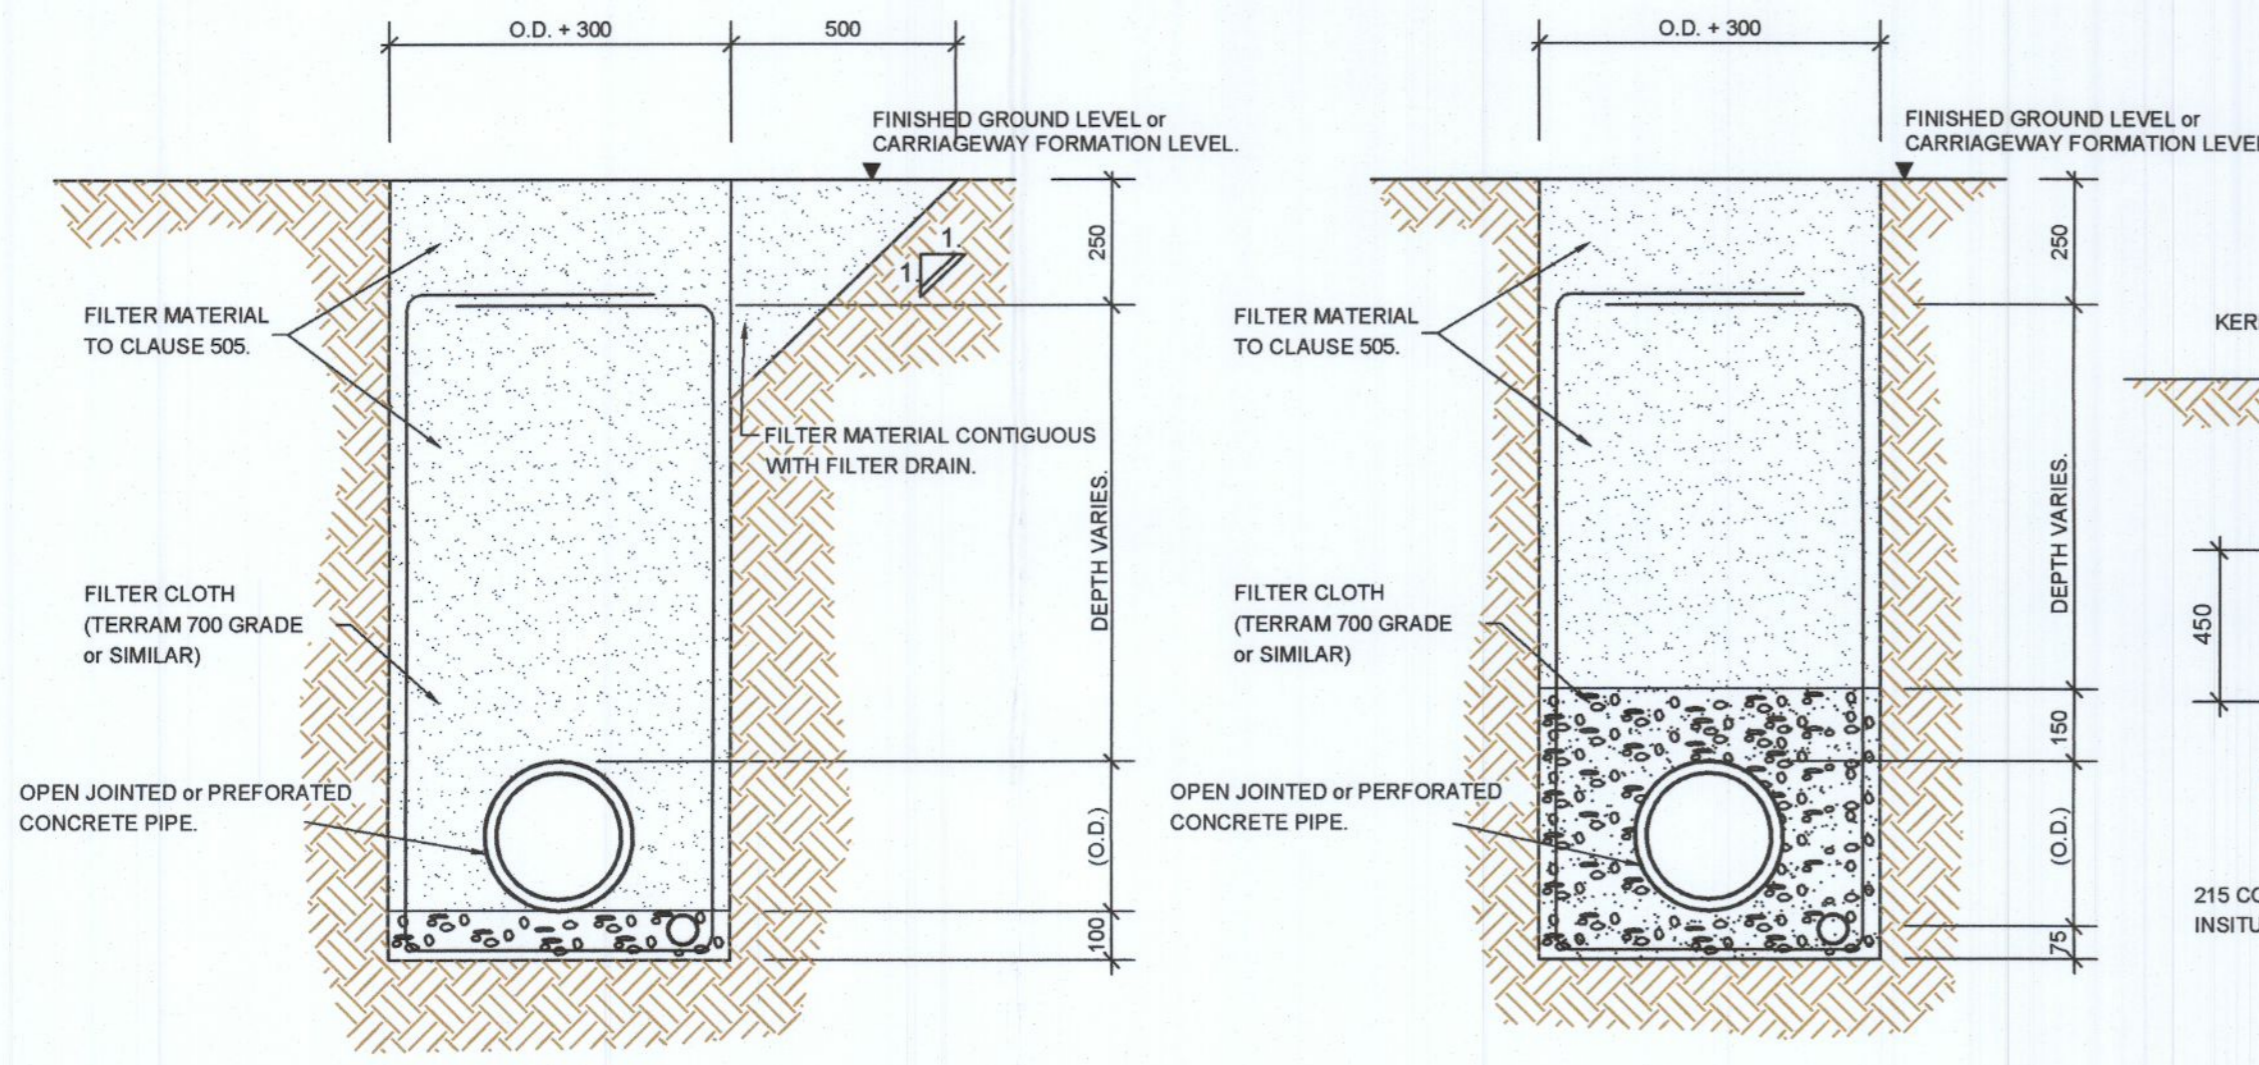


DETAIL-A.

DETAIL-B.

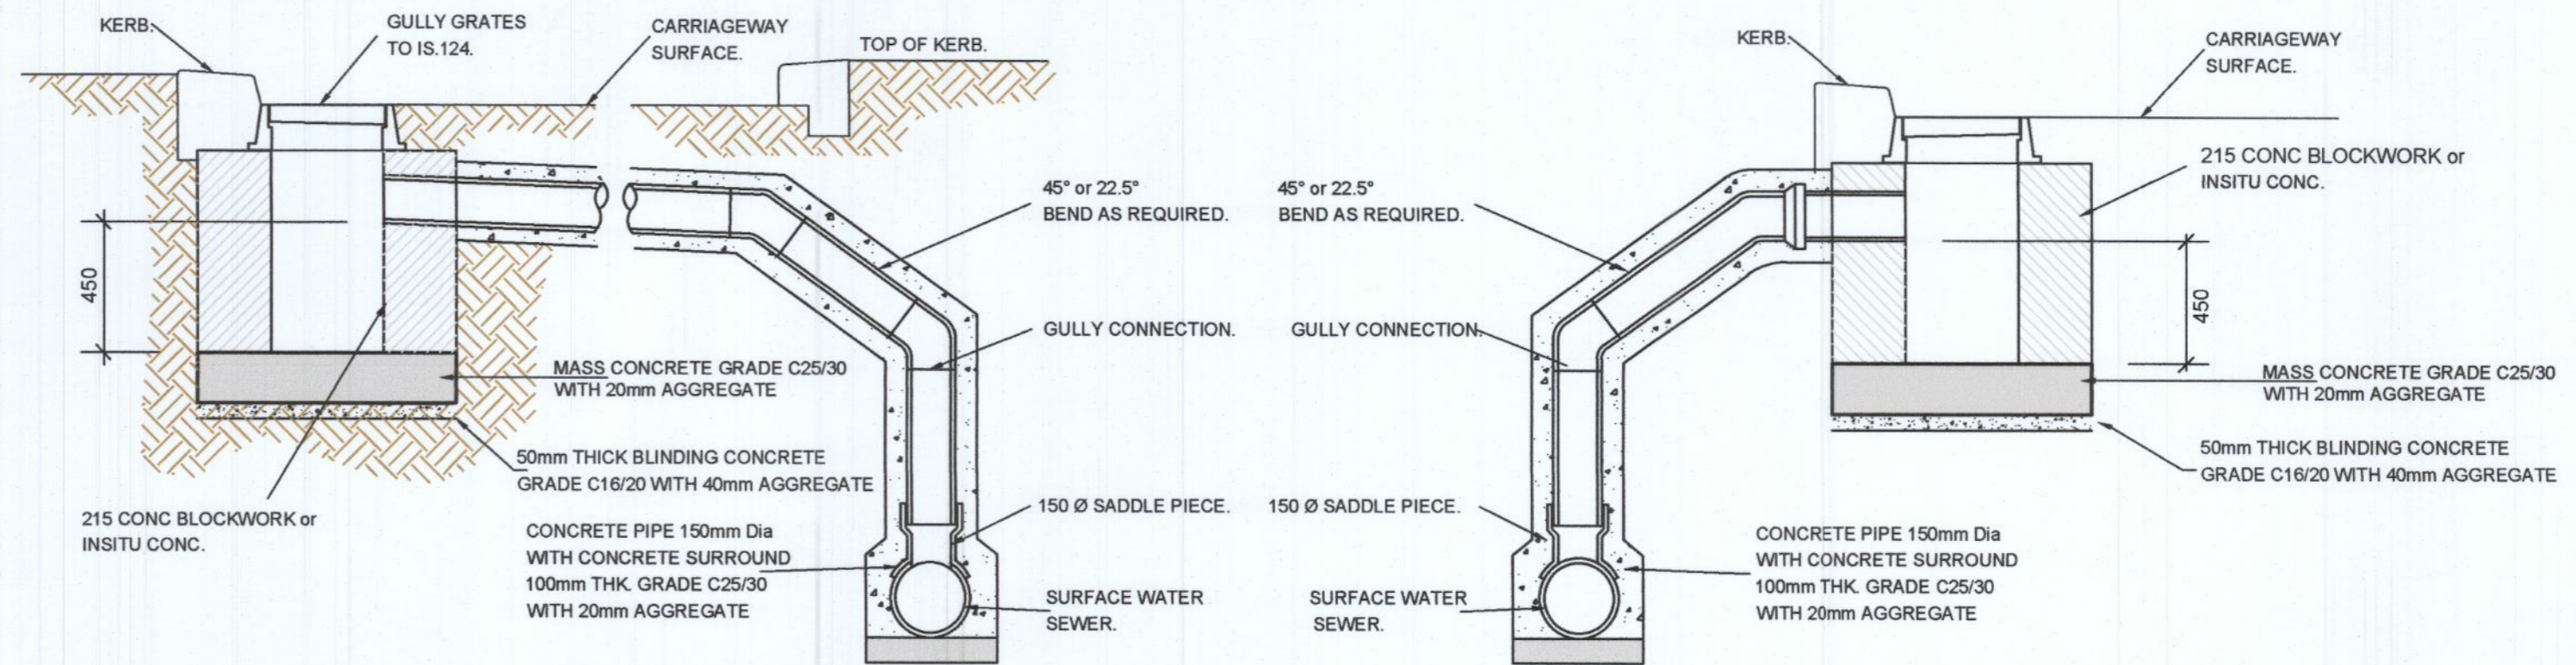


GULLY PIT TO SW. SEWER ON OPPOSITE SIDE OF CARRAGEWAY.

GULLY PIT TO SW. SEWER ON SAME SIDE OF CARRAGEWAY.

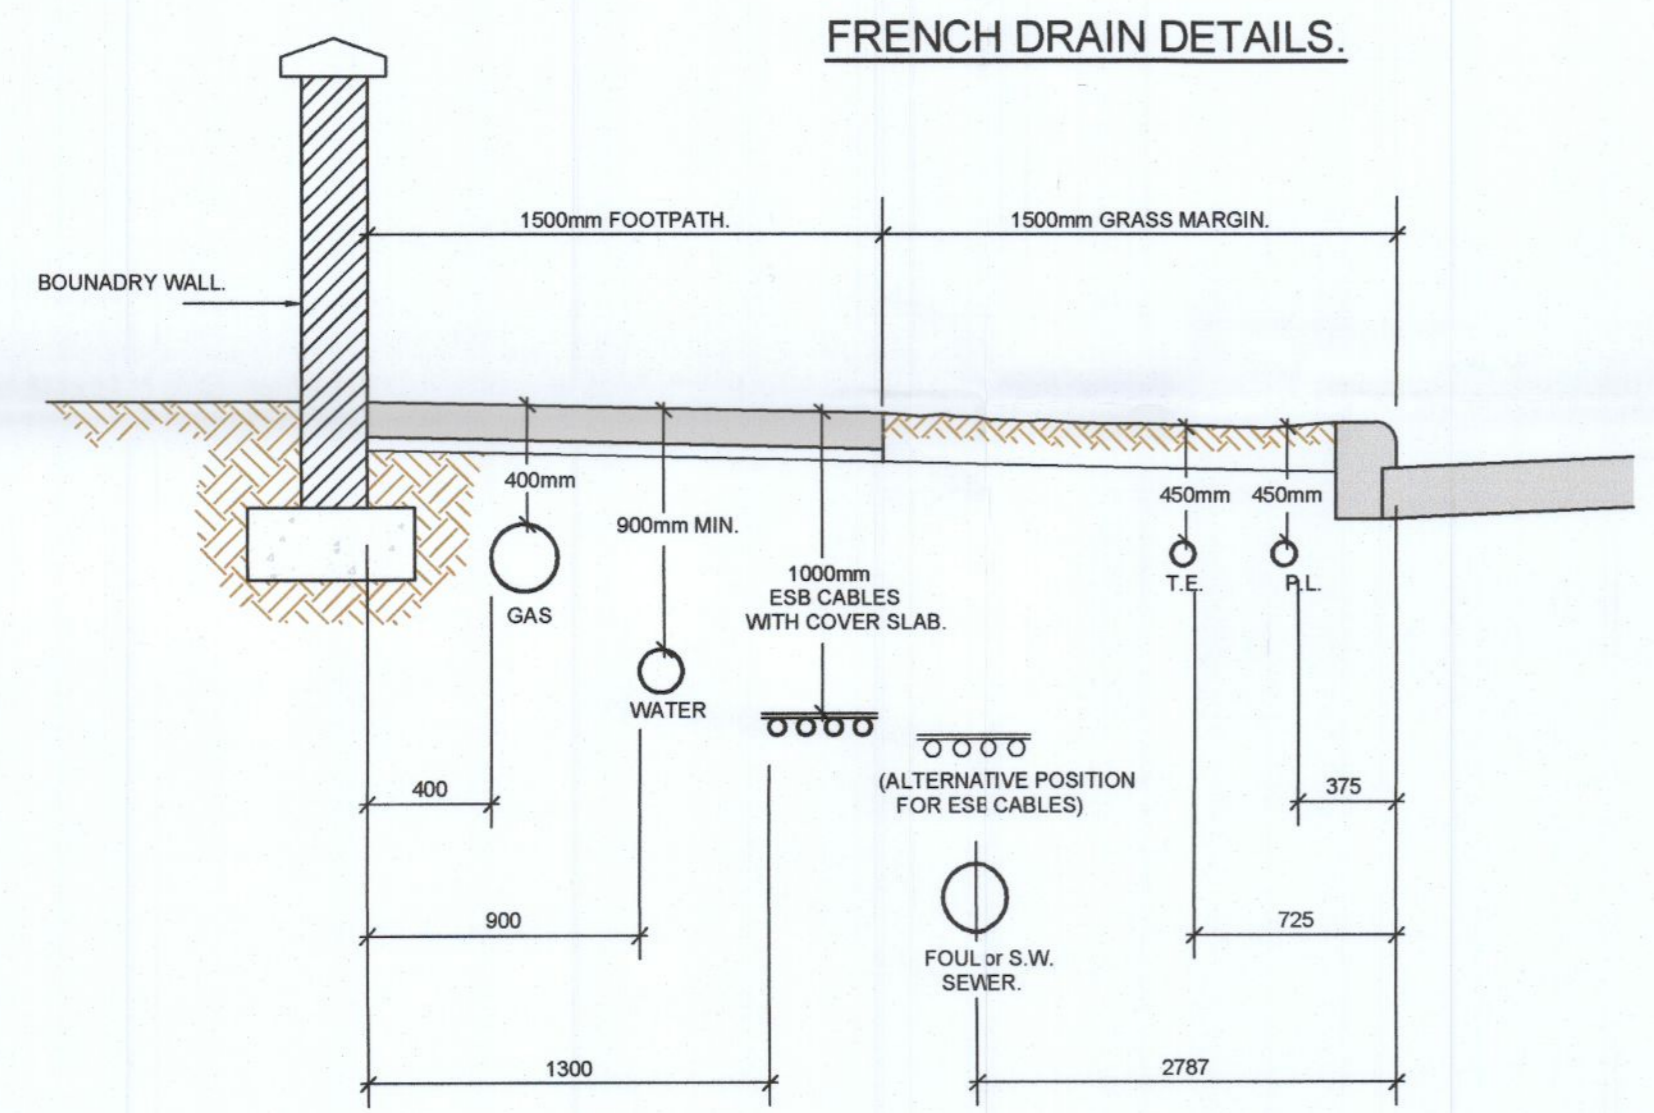

TYPICAL LAYOUT OF SERVICES IN FOOTPATH/GRASS MARGIN.

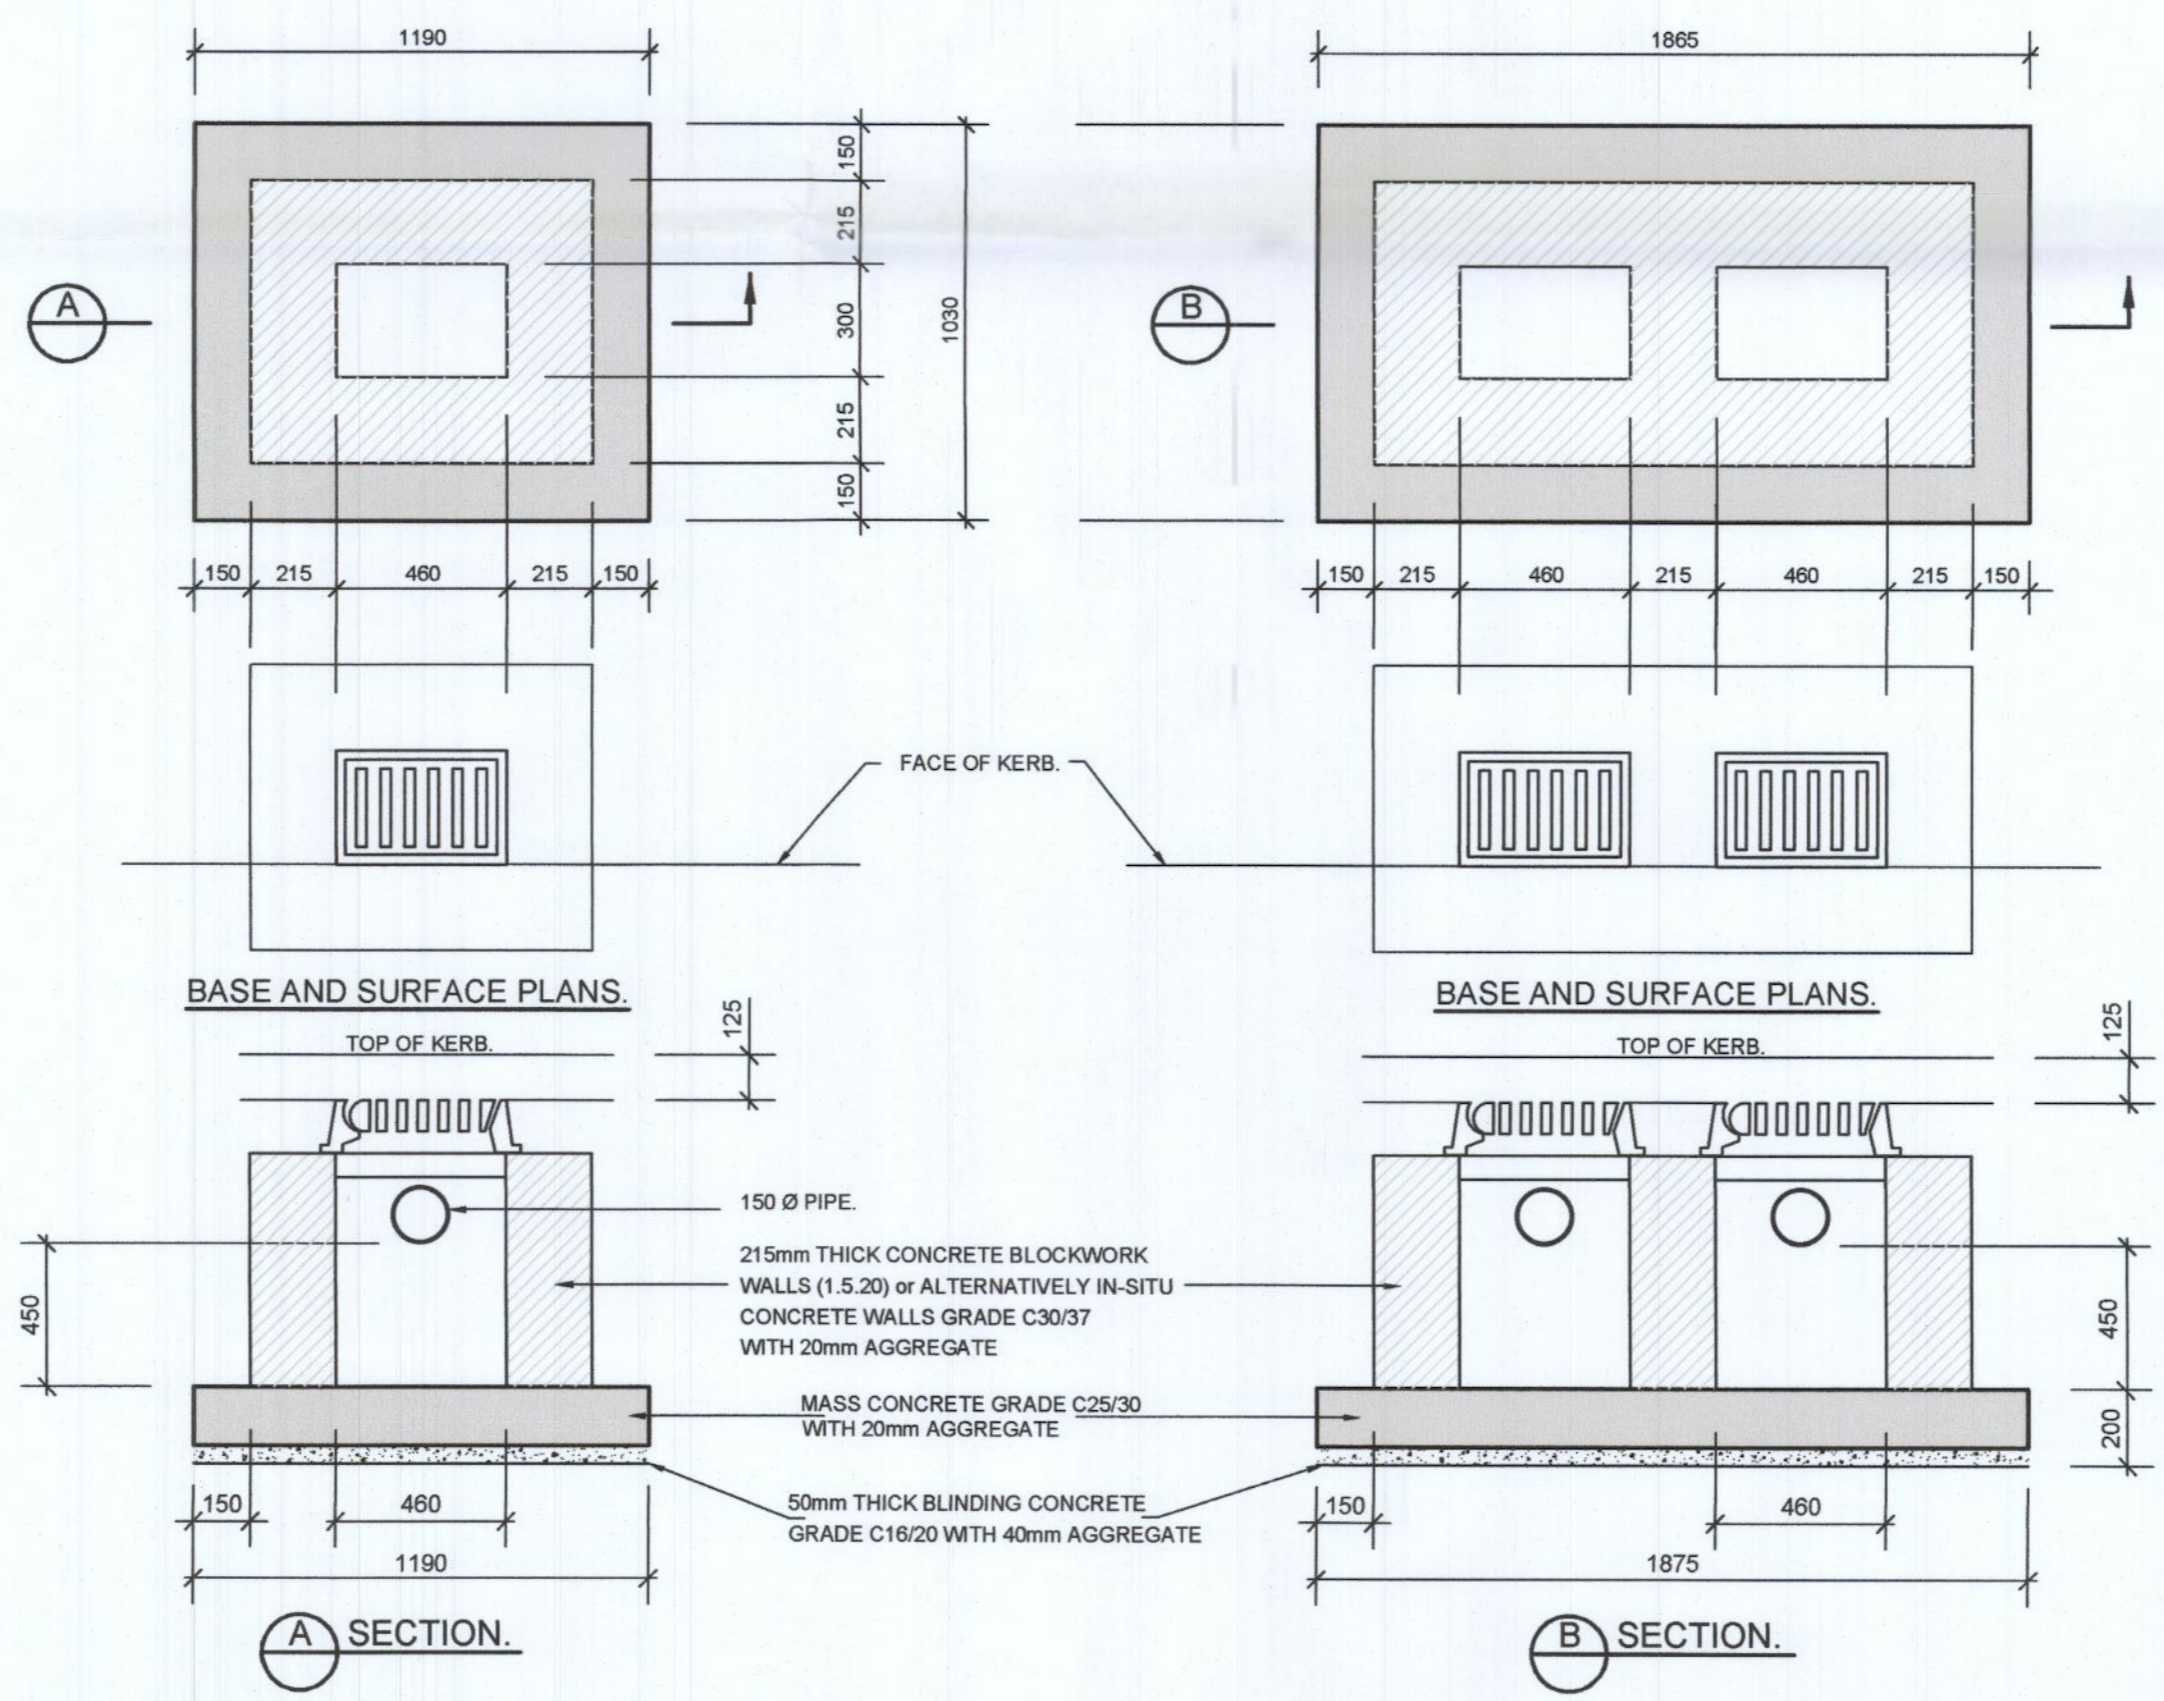

ROAD GULLEY.

DOUBLE ROAD GULLEY.

Rev	Date	Amendments	by	chk
P03	30.09.22	GENERAL REVISIONS	AG	IC
P02	20.01.21	TITLEBLOCK REVISED	AG	IC
P01	07.12.20	ISSUED FOR PLANNING	AG	IC

PROJECT
PROPOSED HOUSING DEVELOPMENT AT CLONBRONE, LUCAN, DUBLIN 20.

CLIENT
NACUL DEVELOPMENTS Ltd.

DRAWING TITLE
GULLY DETAILS

drawn by: AG	date: 30.11.20	scale: NA	@ A1	chk: IC
20047 - DOW - 00 - XX-DR-CE				
Project	Originator	Volume	Level	Type
20047	4002			P03
DOW Project No.	drg. no.		rev.	

S0 - SUITABLE FOR PLANNING

Suitability Status: Code - Description

Cashel Business Centre,
 Cashel Road, Kimmage, Dublin 12
 T 01 4901611
 E admin@downesassociates.ie
 www.downesassociates.ie