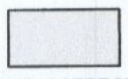
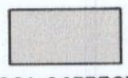
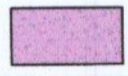

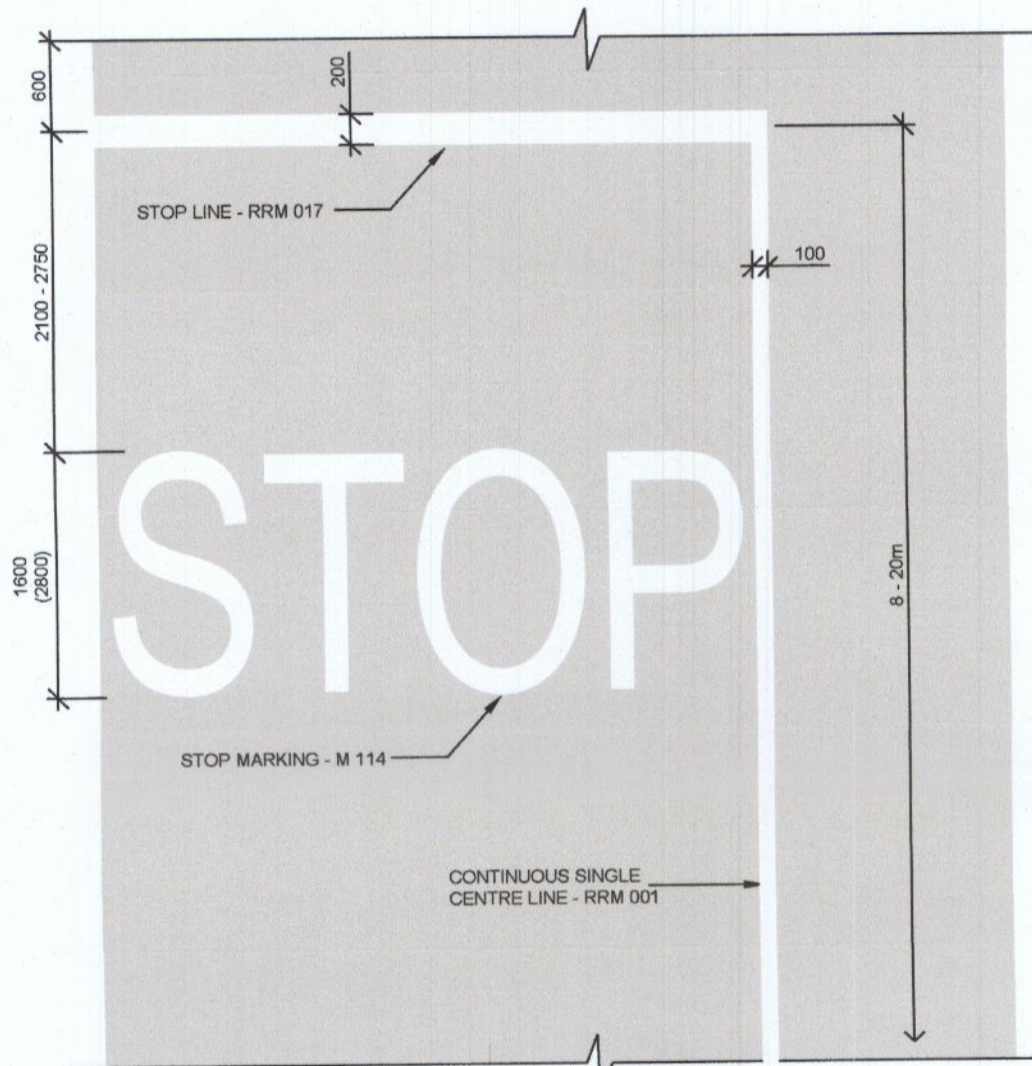


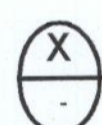
NOTES

1. THIS DRAWING IS TO BE READ IN CONJUNCTION WITH RELEVANT ARCHITECTS AND ENGINEERS DRAWINGS.
2. FIGURED DIMENSIONS ONLY TO BE TAKEN FROM THIS DRAWING. ALL DIMENSIONS TO BE CHECKED ON SITE. ENGINEER TO BE INFORMED IMMEDIATELY OF ANY DISCREPANCIES BEFORE ANY WORK PROCEEDS.
3. REFER TO DRAWING 20047-DOW-0000 FOR PROJECT SPECIFICATION.

FINISHES LEGEND

-  DENOTES NEW MAGDAM ROAD SURFACING. REFER TO DRAWING 20047-DOW-4004 FOR DETAILS. 581.40m² APPROX.
-  DENOTES NEW FOOTPATH. REFER TO DRAWING 20047-DOW-4005 FOR DETAILS. 196.94m² APPROX.
-  DENOTES NEW PERMEABLE PAVING. REFER TO DRAWING 20047-DOW-4006 FOR DETAILS. 580.75m² APPROX.
-  DENOTES NEW SOFT LANDSCAPING TO ARCHITECT'S DETAIL. 1058.40m² APPROX.



 PRIORITY CONTROLLED STOP JUNCTION
Scale: 1:50



Rev	Date	Amendments	by	chkd
P02	30.09.22	MINOR REVISIONS	AG	IC
P01	20.07.22	ISSUED FOR PLANNING	AG	IC

PROJECT
PROPOSED HOUSING DEVELOPMENT AT CLONBRONE, LUCAN, DUBLIN 20.

CLIENT
NACUL DEVELOPMENTS Ltd.

DRAWING TITLE
PROPOSED SIGNAGE & ROAD MARKINGS

drawn by: AG date: 30.08.22 scale: 1:250 @ A1 chkc: IC

CLON - DOW - 00 - XX - DR - CE

Project	Originator	Volume	Level	Type	Role
20047	5007				P02

DOW Project No. dfg. no. rev.

S0 - SUITABLE FOR PLANNING
Suitability Status: Code - Description
Cashel Business Centre, Cashel Road, Kimmage, Dublin 12
T 01 4901611
E admin@downesassociates.ie
www.downesassociates.ie

