







- Proposed Tree Planting**
- | No. | Name | Size |
|-----|----------------------------|---------|
| T1 | Acer platanoides | 12-14cm |
| T2 | Platanus acerifolia | 12-14cm |
| T3 | Aesculus hippocastanum | 12-14cm |
| T4 | Fagus sylvatica 'Dawycyk' | 14-16cm |
| T5 | Quercus ilex | 12-14cm |
| T6 | Quercus robur 'Fastigiata' | 16-18cm |
| T7 | Tilia cordata | 14-16cm |
| T8 | Betula pendula | 12-14cm |
- Shrub Planting**
- | No. | Name | Size |
|-----|------------------------|-------|
| S1 | Bergenia cordifolia | 1Ltr. |
| S2 | Japanese pachysandra | 1Ltr. |
| S3 | Persicaria affine | 1Ltr. |
| S4 | Helleborus niger | 1Ltr. |
| S5 | Lavandula angustifolia | 2Ltr. |
| S6 | Prunus 'Otto Luyken' | 2Ltr. |
| S7 | Hypericum hidcote | 2Ltr. |
| S8 | Mahonia charity | 5Ltr. |
| S9 | Miscanthus sinensis | 5Ltr. |
- Hedge Planting**
- | No. | Name | Size |
|-----|--------------------|------------|
| H1 | Pittosporum tobira | 5L - 60cm |
| H2 | Native Hedgerow | 5L - 100cm |
- Double Row
- Craetagus monogyna
- Prunus spinosa
- Ilex aquifolium
- Rosa canina
- Lonicera periclymenum 'Graham Thomas'

- LANDSCAPE TREATMENTS:**
- Existing Trees
To Be Retained on Site
 - Tree Planting
See list
 - Swale
To Engineer details

- Bulb Planting
- Public Grass Area
- Private Grass Area
- Shrub Planting
- Hedge Planting
Pittosporum tobira
- Hedge Planting
Native Hedge - see list
- Surface Treatment
Smooth Cobble 200x100mm
Entrance to site (Or Similar Approved)
- Surface Treatment
Charcoal 200x100mm Paving
(Or Similar Approved)

- Surface Treatment
Silver 200x100mm Paving
(Or Similar Approved)
- Surface Treatment
Tarmacadam with colour chip
(Or Similar Approved)
- Surface Treatment
Beige Tarmac/Dust/Gravel path
(Or Similar Approved)
- Surface Treatment
Brushed concrete with trowel edge finish
(Or Similar Approved)
- Surface Treatment
Flush kerb in shared surface area
(Or Similar Approved)
- Seating
- Boundary Treatment
2m high Feature Wall
- Boundary Treatment
2m high Back Garden Fence
Timber panel & Concrete post fence

- Boundary Treatment
Existing Boundary Retained
(Or Similar Approved)
- Boundary Treatment
Stone pier with capping to match existing on adjacent property
(Or Similar Approved)
- Boundary Treatment
Back garden gate
(Or Similar Approved)
- Boundary Treatment
1.2m high metal railing
(Or Similar Approved)
- Boundary Treatment
600mm high brick /stone faced block butt wall with capping & 1200mm high metal railing
(Or Similar Approved)
- Boundary Treatment
Gate - access gate to facilitate maintenance of wooded area only
(Or Similar Approved)
- Landscape Feature
Sun Dial
(Or Similar Approved)
- Tree Pit
20m3 (Or Similar Approved)

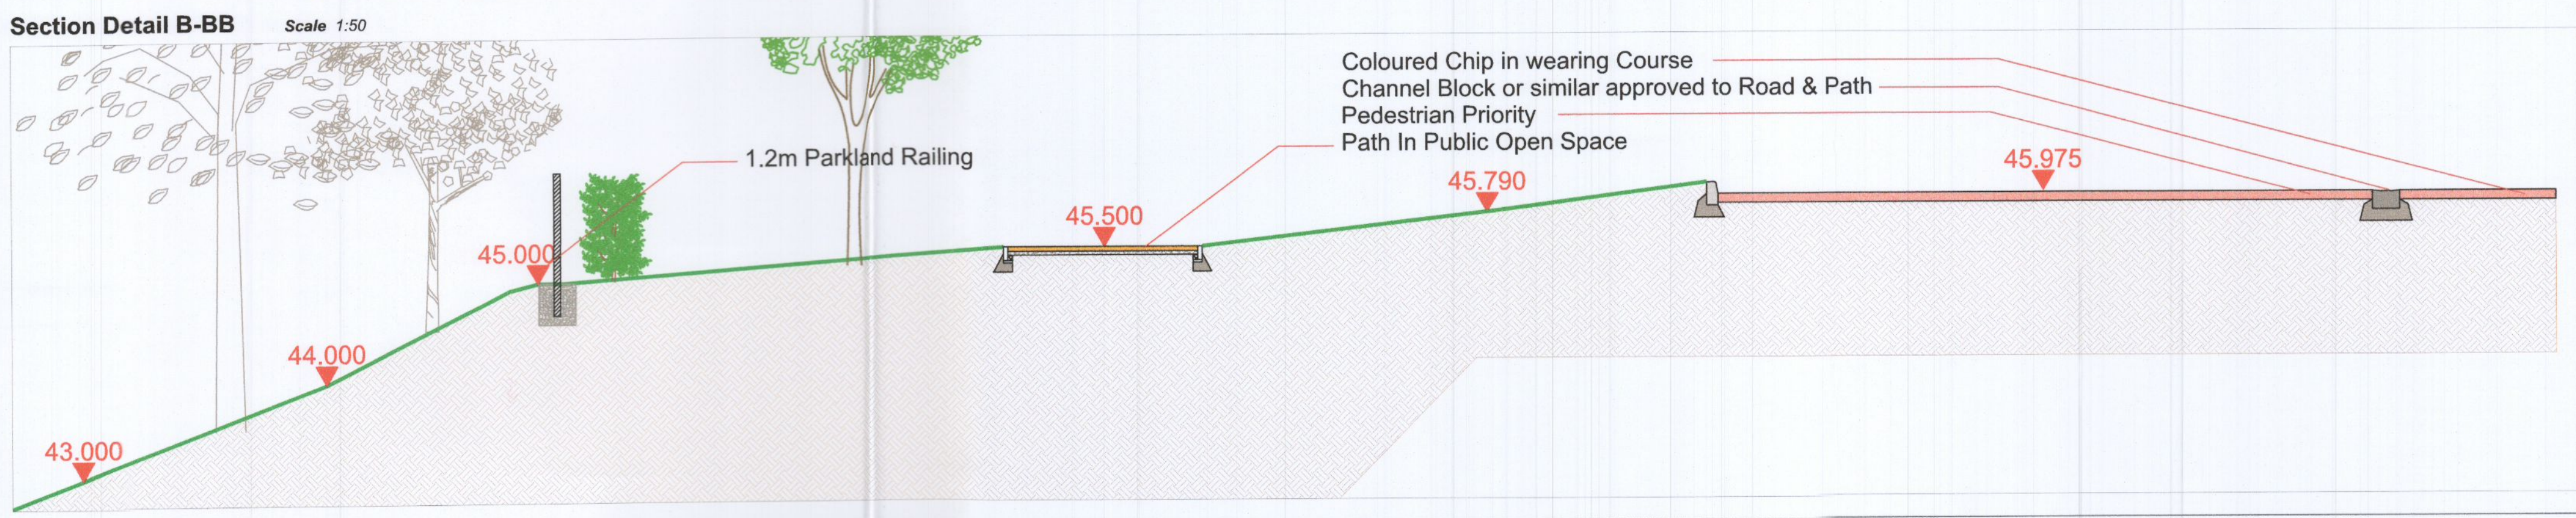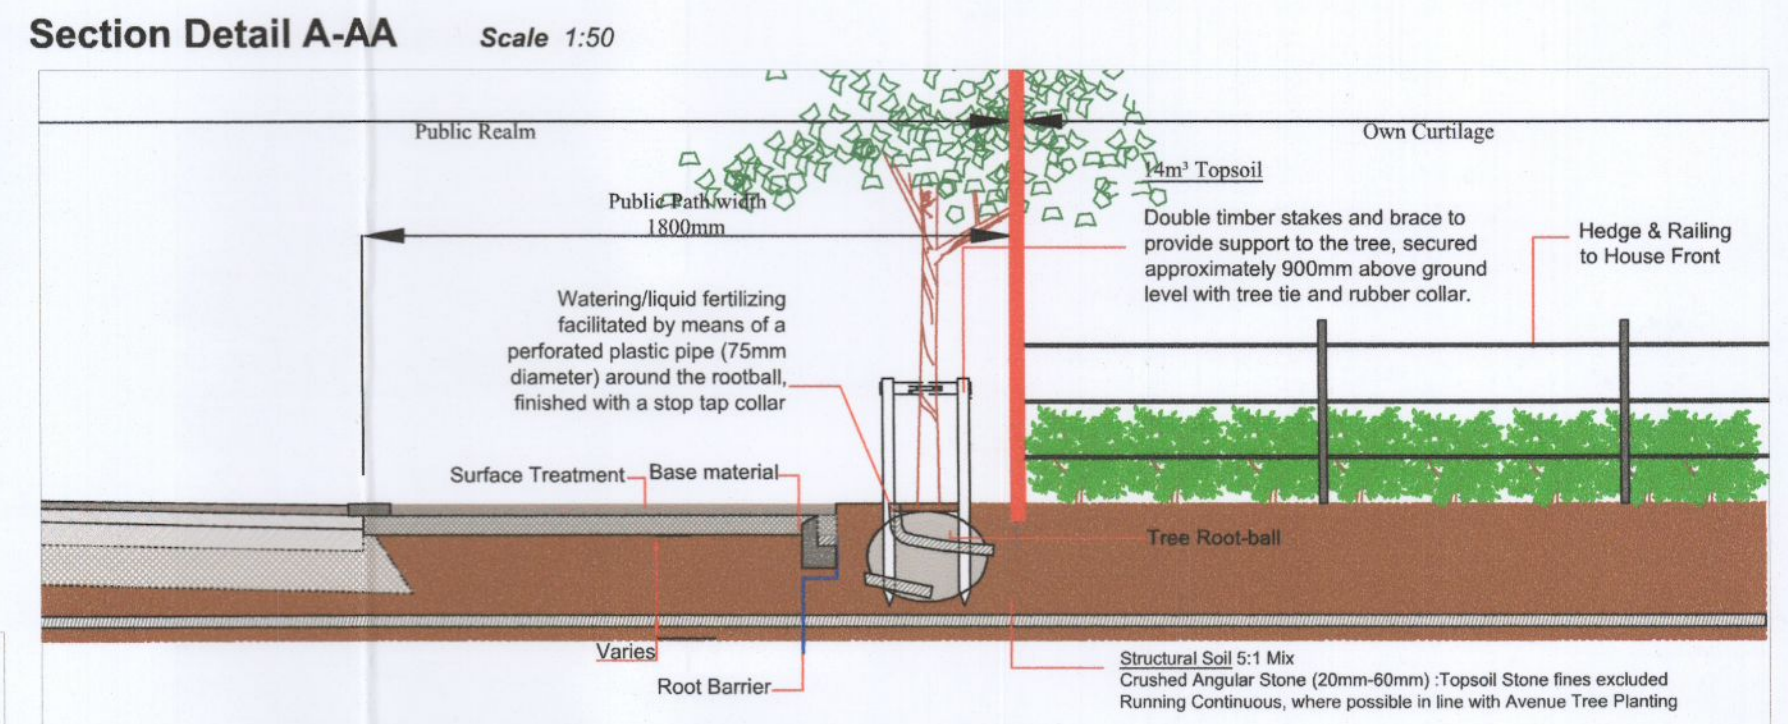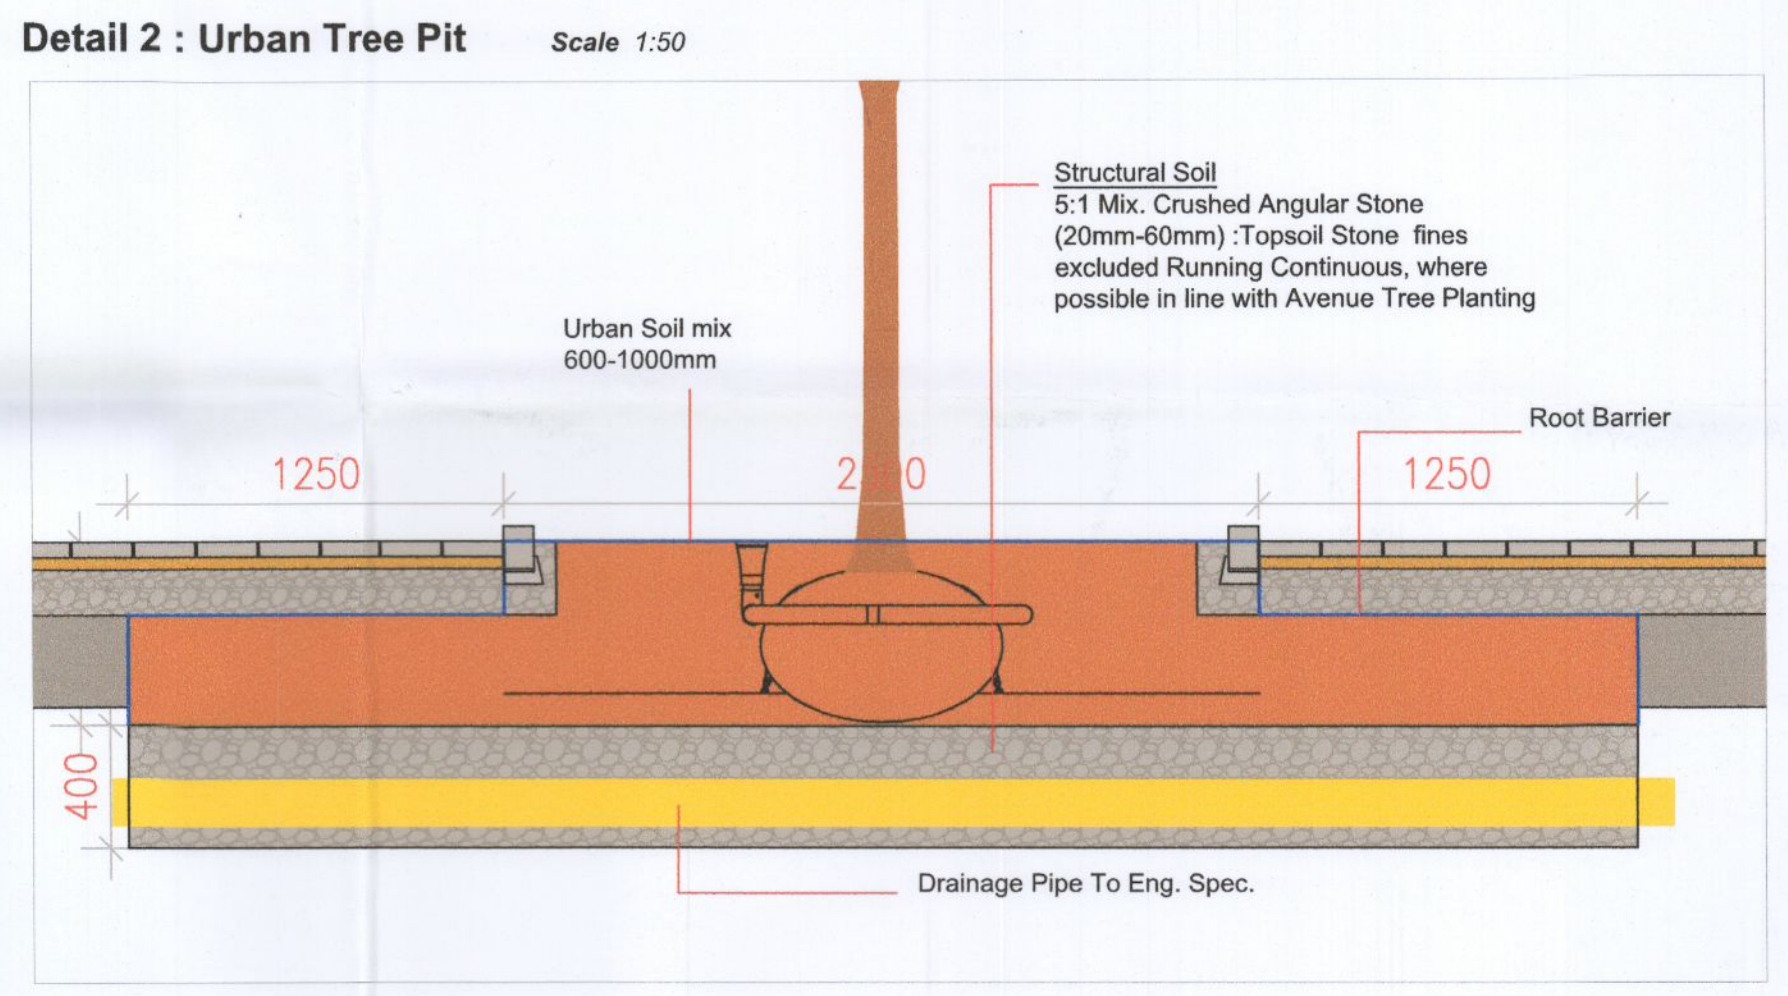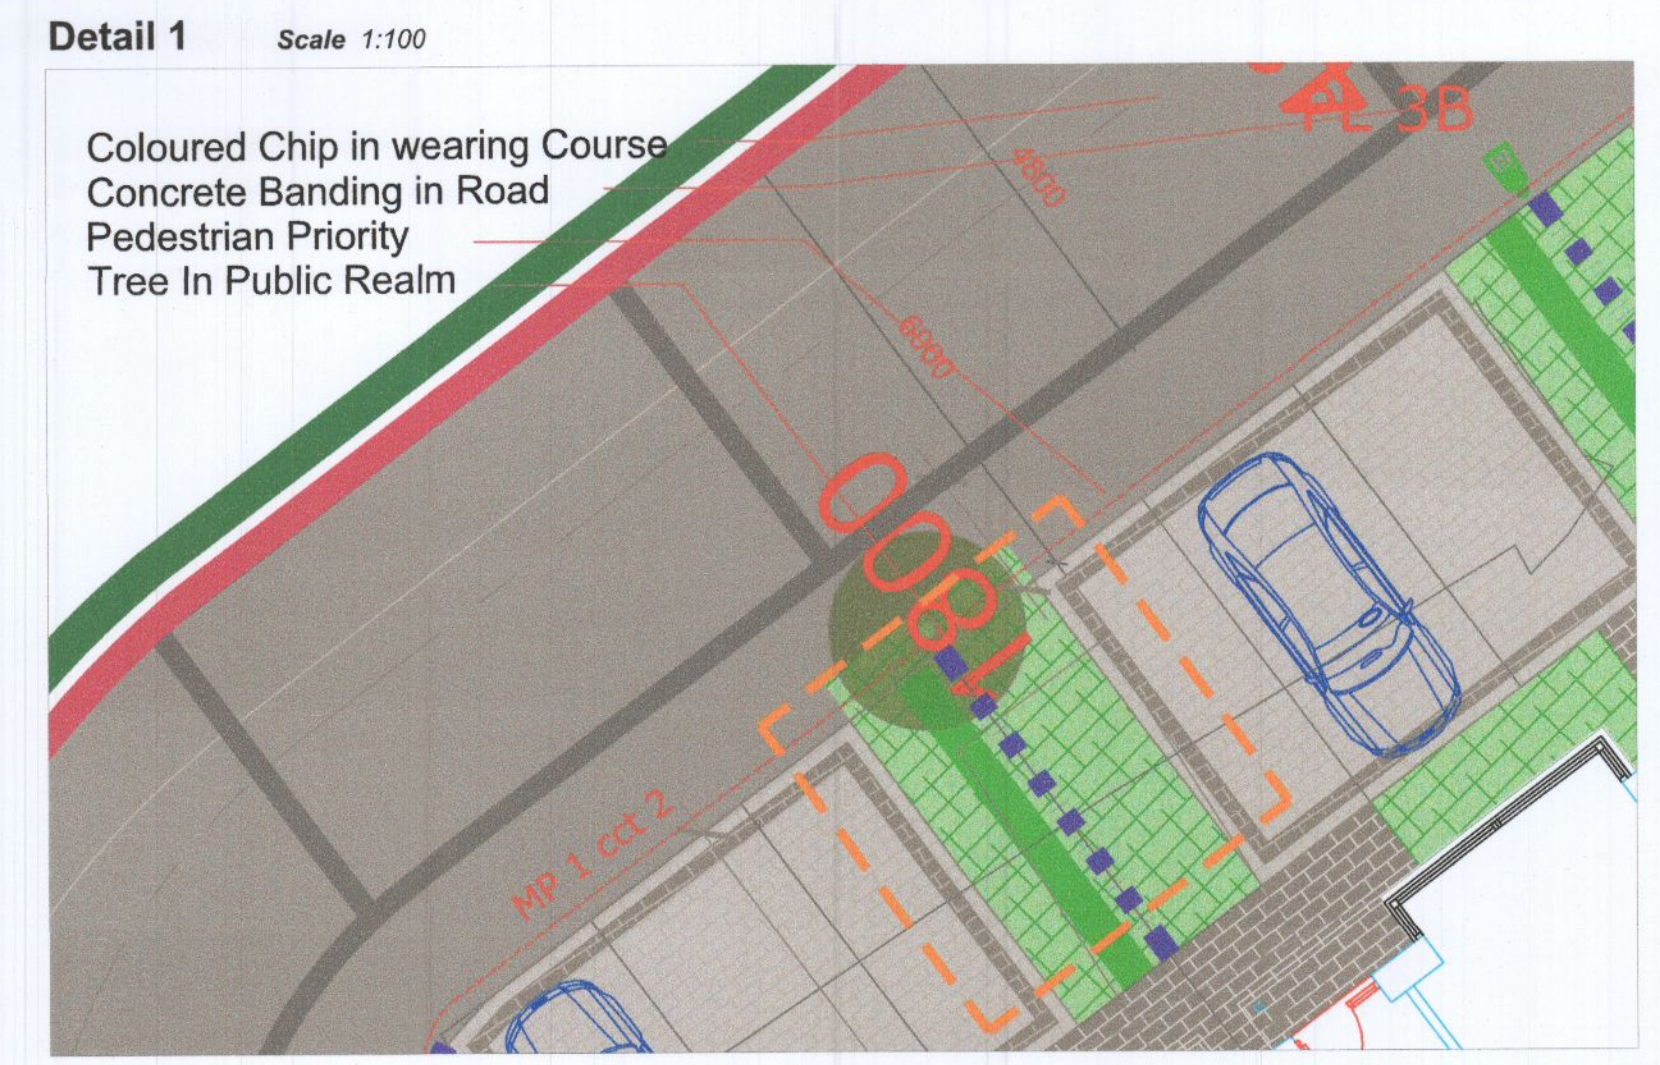

Revisions:				Project Title: Proposed Residential Development at Clonbrone, Lucan, Dublin 20.	Dwg. No.: 1 (A1)
REV	DATE	BY	DESCRIPTION		
	28.09.2022	P.R.			Scale: As shown @ A1
				Client: Nacul Developments Ltd	Date: 01.07.2022
				Drawing Title: Landscape Plan	Drawing By: PR
				Job No.: 1576A	Checked By: RMD

Ronan MacDiarmada +Associates Ltd.
Landscape Architects and Consultants.
5 Tootenhill, Rathcoole, Co. Dublin
tel: +353 1 412 4476 mob: 086 26 25 438
fax: +353 1 401 3748 e-mail: ronan@rmda.ie

This Drawing is Copyright ©