







- NOTES**
1. THIS DRAWING IS TO BE READ IN CONJUNCTION WITH RELEVANT ARCHITECTS AND ENGINEERS DRAWINGS.
  2. FIGURED DIMENSIONS ONLY TO BE TAKEN FROM THIS DRAWING. DIMENSIONS SHOWN ON ANY OTHER DRAWING ARE TO BE TAKEN FROM THAT DRAWING. DISCREPANCIES BEFORE ANY WORK PROCEEDS.
  3. REFER TO DRAWING 20047-00-00 FOR PROJECT SPECIFICATION.

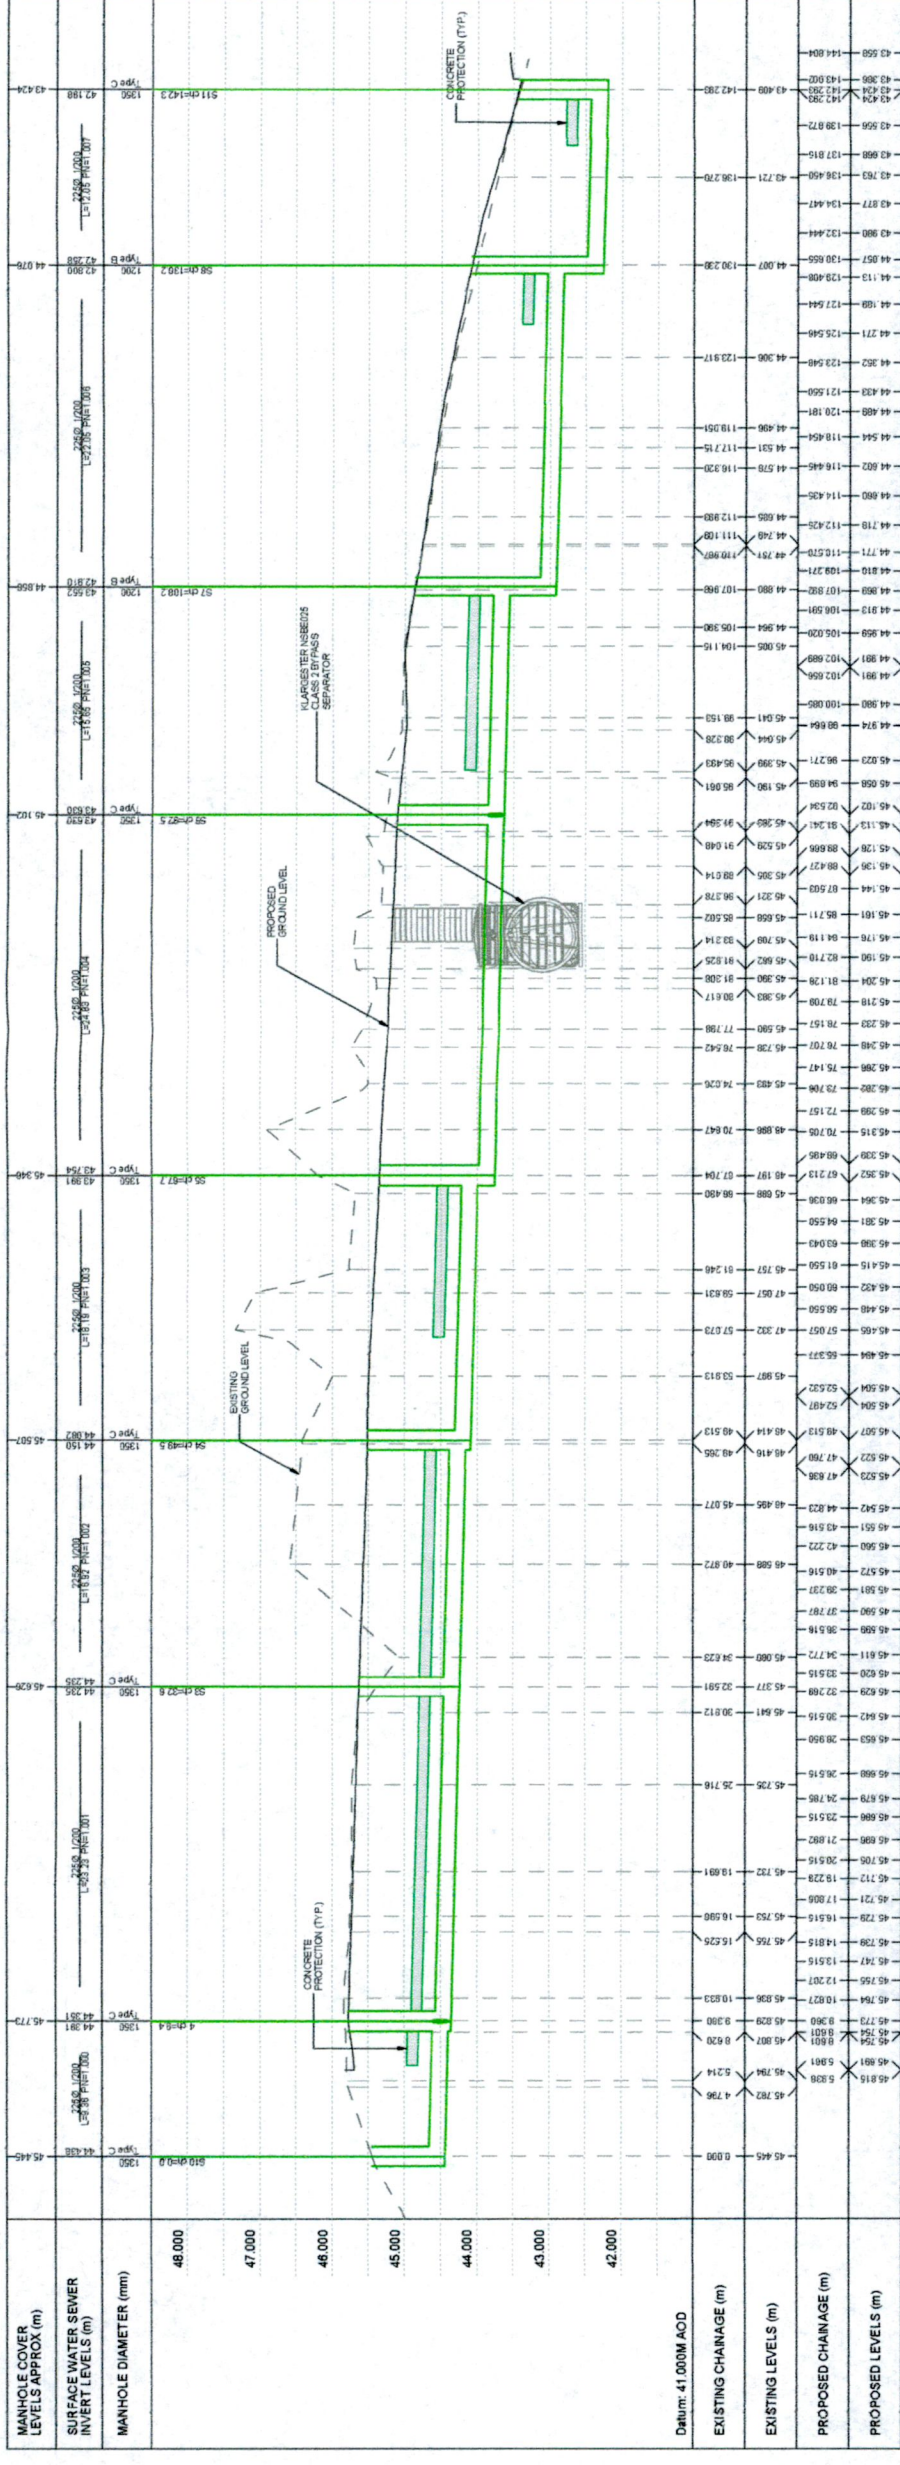

**PROPOSED SURFACE WATER LONGITUDINAL SECTION**  
 Horizontal Scale: 1:250  
 Vertical Scale: 1:50

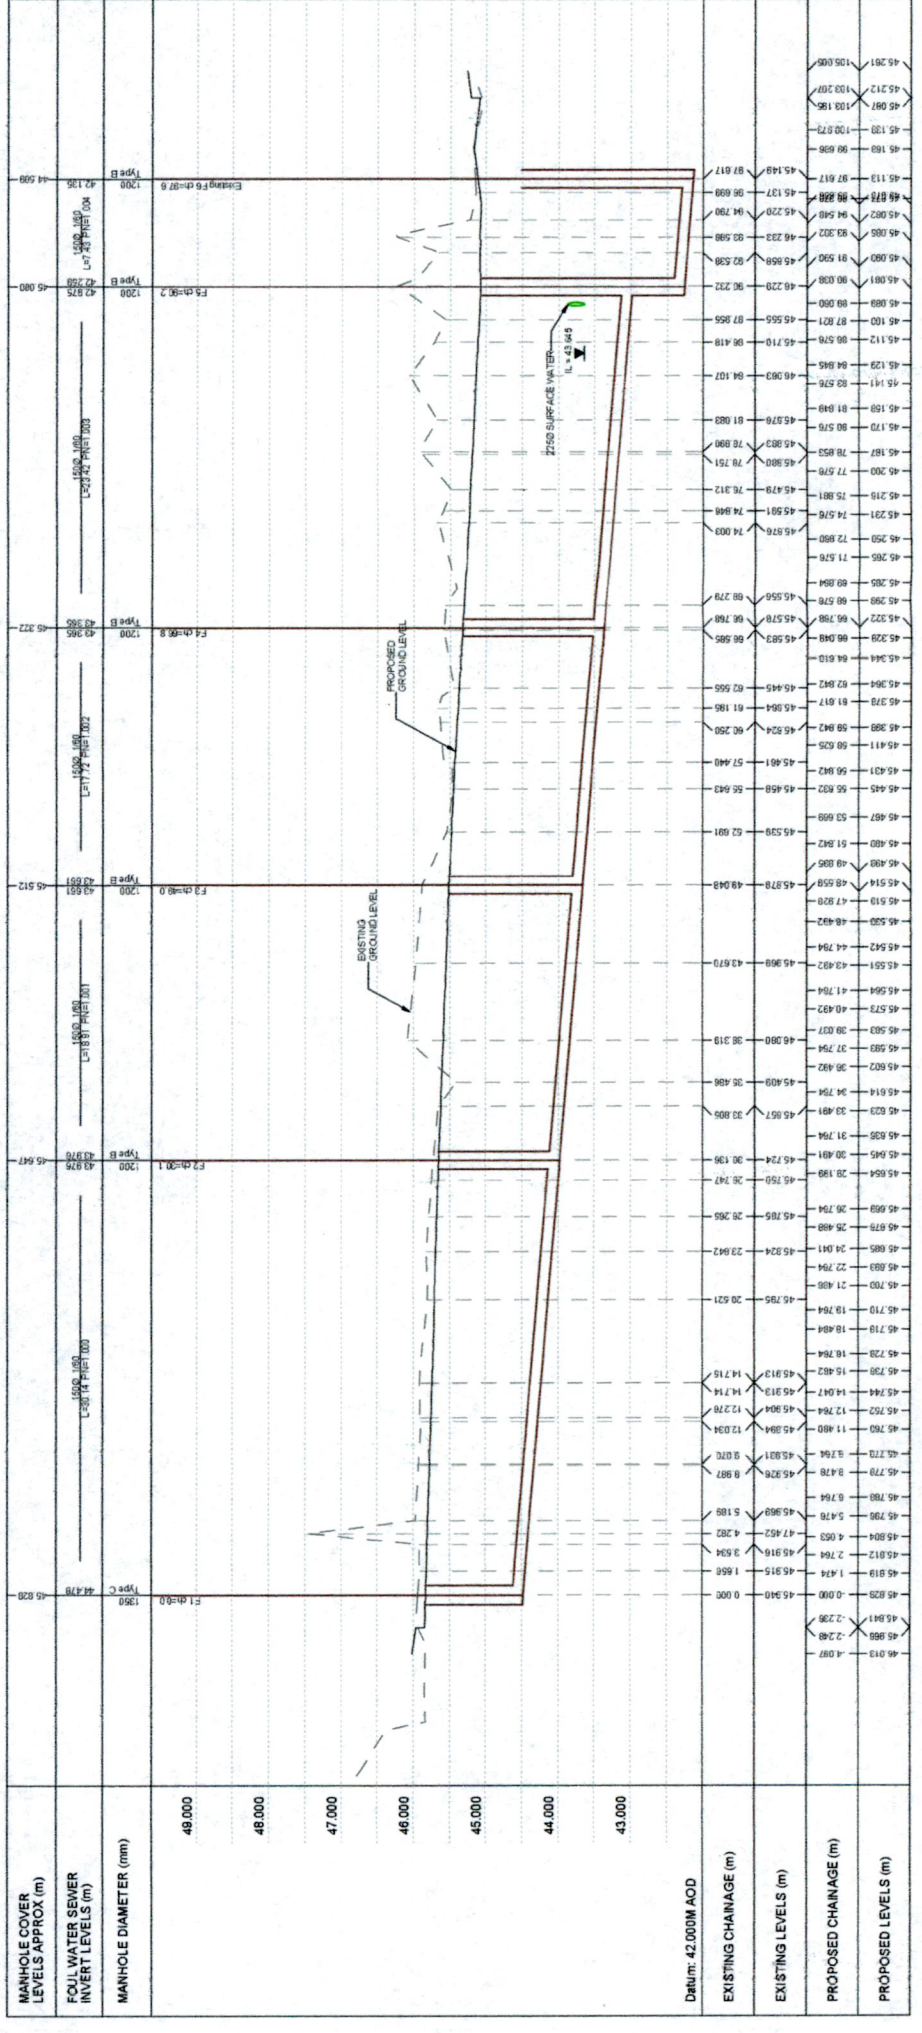

**PROPOSED FOUL SEWER LONGITUDINAL SECTION**  
 Horizontal Scale: 1:250  
 Vertical Scale: 1:50

Drawn by: AD	Scale: 30:1	Date: 12/20	Sheet: 2 of 2
Project: 20047 - DOW-00 - XX-DR-CE	Volume: 5002	Level: P03	Role: P03
Client: NACUL DEVELOPMENTS LTD.	PROJECT: PROPOSED HOUSING DEVELOPMENT AT CLONBRONE, LUCAN, DUBLIN 20.		
DRAWING TITLE: PROPOSED LONGITUDINAL DRAINAGE SECTIONS			
SO - SUITABLE FOR PLANNING			
Client: NACUL DEVELOPMENTS LTD. Cashel Business Centre, Cashel Road, Kimmage, Dublin 12 T 01 4901611 E admin@downnesassociates.ie www.downnesassociates.ie			









**NOTES**

1. THIS DRAWING IS TO BE REVISION CONJUNCTION WITH RELEVANT ARCHITECTS AND ENGINEERS DRAWINGS.
2. FIGURED DIMENSIONS ONLY TO BE TAKEN FROM THIS DRAWING UNLESS OTHERWISE SPECIFIED. ENGINEERS TO BE INFORMED IMMEDIATELY OF ANY DISCREPANCIES BEFORE ANY WORK PROCEEDS.
3. REFER TO DRAWING 20047-DOW-000 FOR PROJECT SPECIFICATION.

Rev	Date	Author	Description
001	20.03.22	MUNICE REVISIONS	AD-IC
002	20.03.22	ISSUED FOR PLANNING	AD-IC
003	20.03.22	AMENDMENTS	AD-IC

**PROJECT**  
 PROPOSED HOUSING DEVELOPMENT  
 AT CLONBRONE, LUCAN, DUBLIN 20.


**CLIENT**  
 NACUL DEVELOPMENTS Ltd.

**DRAWING TITLE**  
 PROPOSED SIGHTLINES  
 & ENTRANCE WORKS

Drawn by: AD Date: 04.03.22 Scale: AS SHOWN (B-1) E-NC-IC  
**CLON - DOW - 00 - XX-DR-CE**

Project: 5006 Rev: P02  
 20047  
 5006  
**S0 - SUITABLE FOR PLANNING**


Stability: Start: Cons: Description  
 Cashel Business Centre,  
 Cashel Road, Kimmage, Dublin 12  
 T 01 4901611  
 E admin@downesassociates.ie  
 www.downesassociates.ie

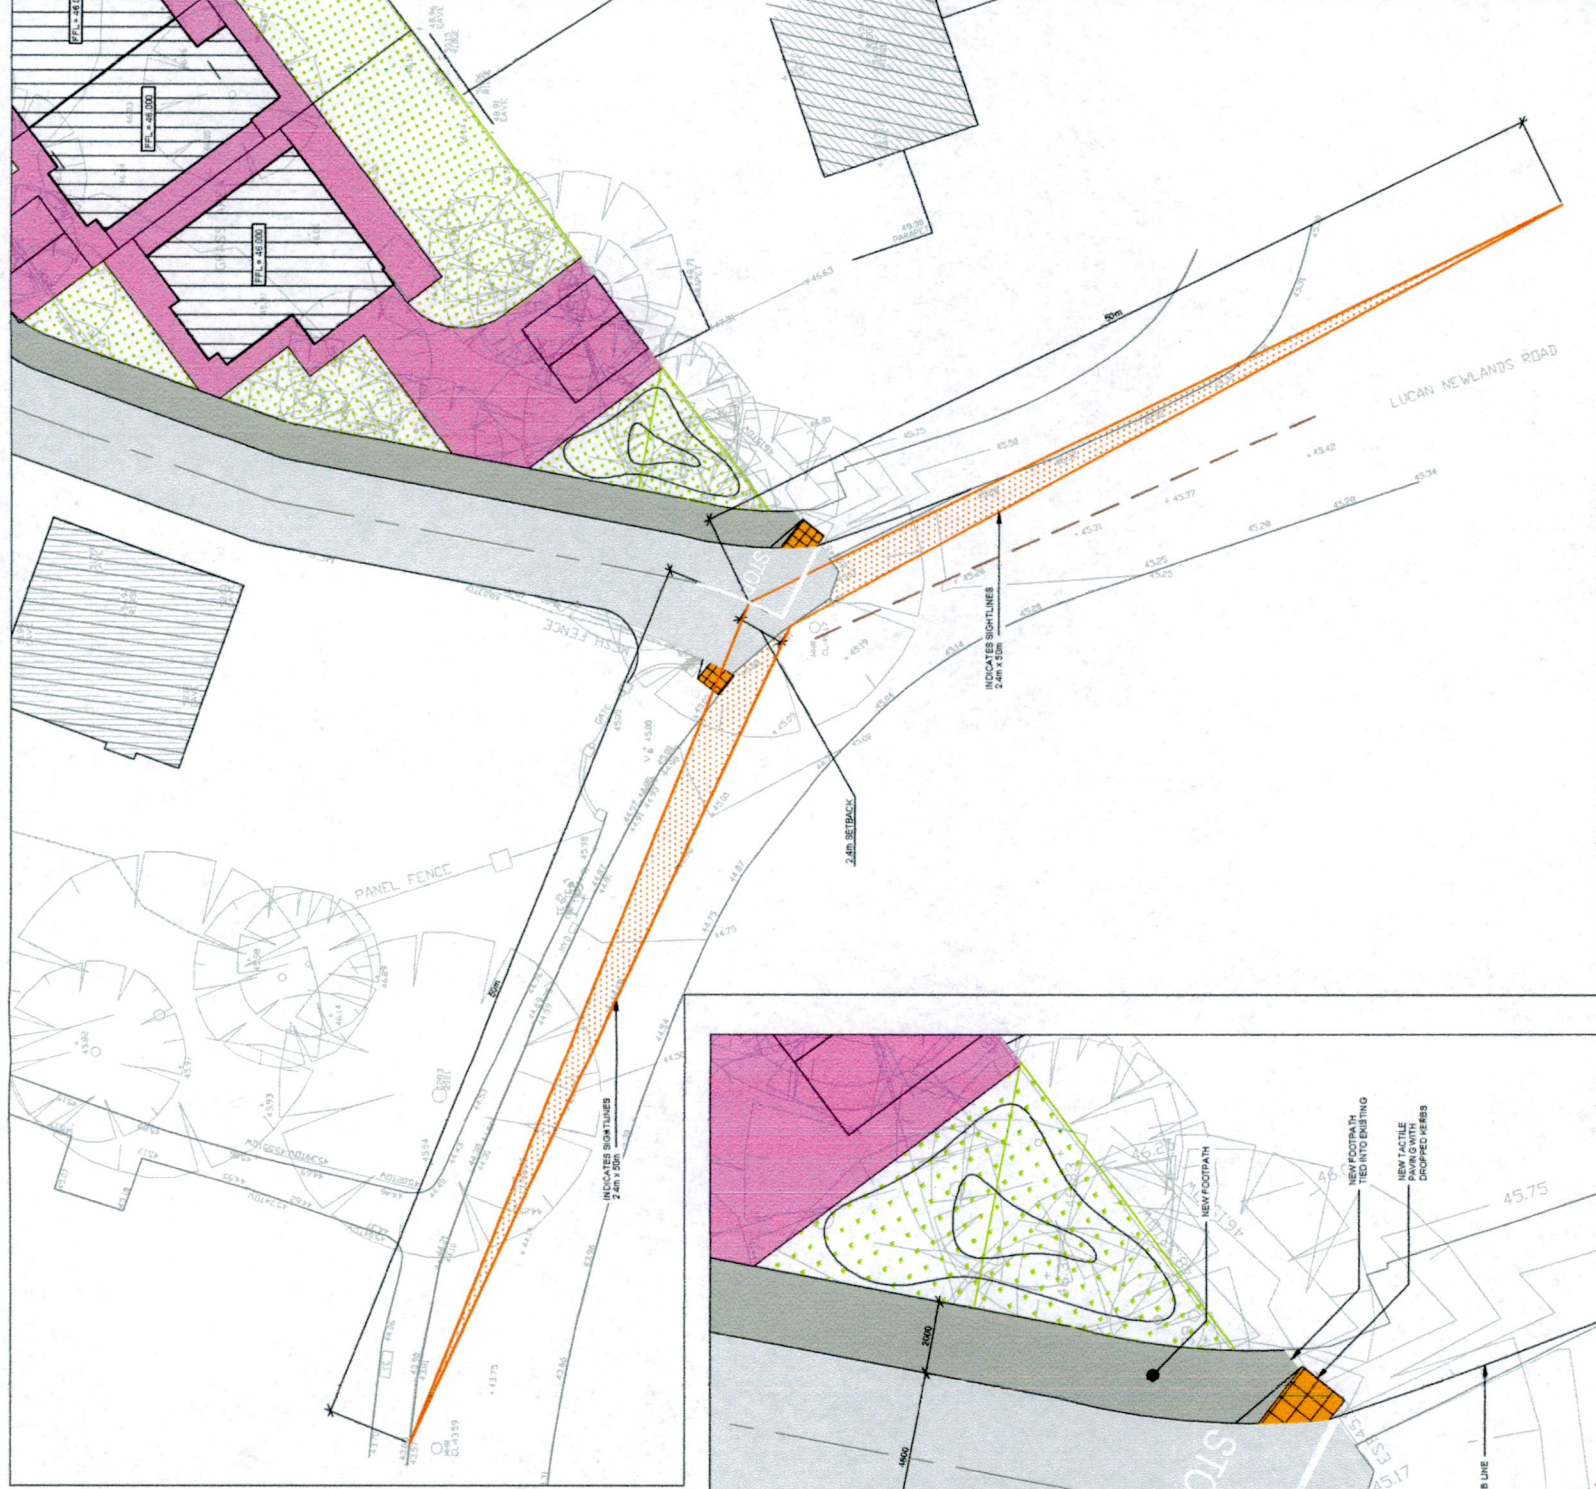

**SIGHTLINES**  
 Scale: 1:200

**FINISHES LEGEND**

[Pattern]	DENOTES NEW MASONRY ROAD SURFACING TO BE TAKEN DOWN TO 200MM BELOW FINISH FOR DETAILS
[Pattern]	DENOTES NEW FOOTPATH, REFER TO DRAWING 20047-DOW-000 FOR DETAILS
[Pattern]	DENOTES NEW FINISHABLE PAVING REFER TO DRAWING 20047-DOW-000 FOR DETAILS
[Pattern]	DENOTES NEW SOFT LANDSCAPING TO ARCHITECT'S DETAIL

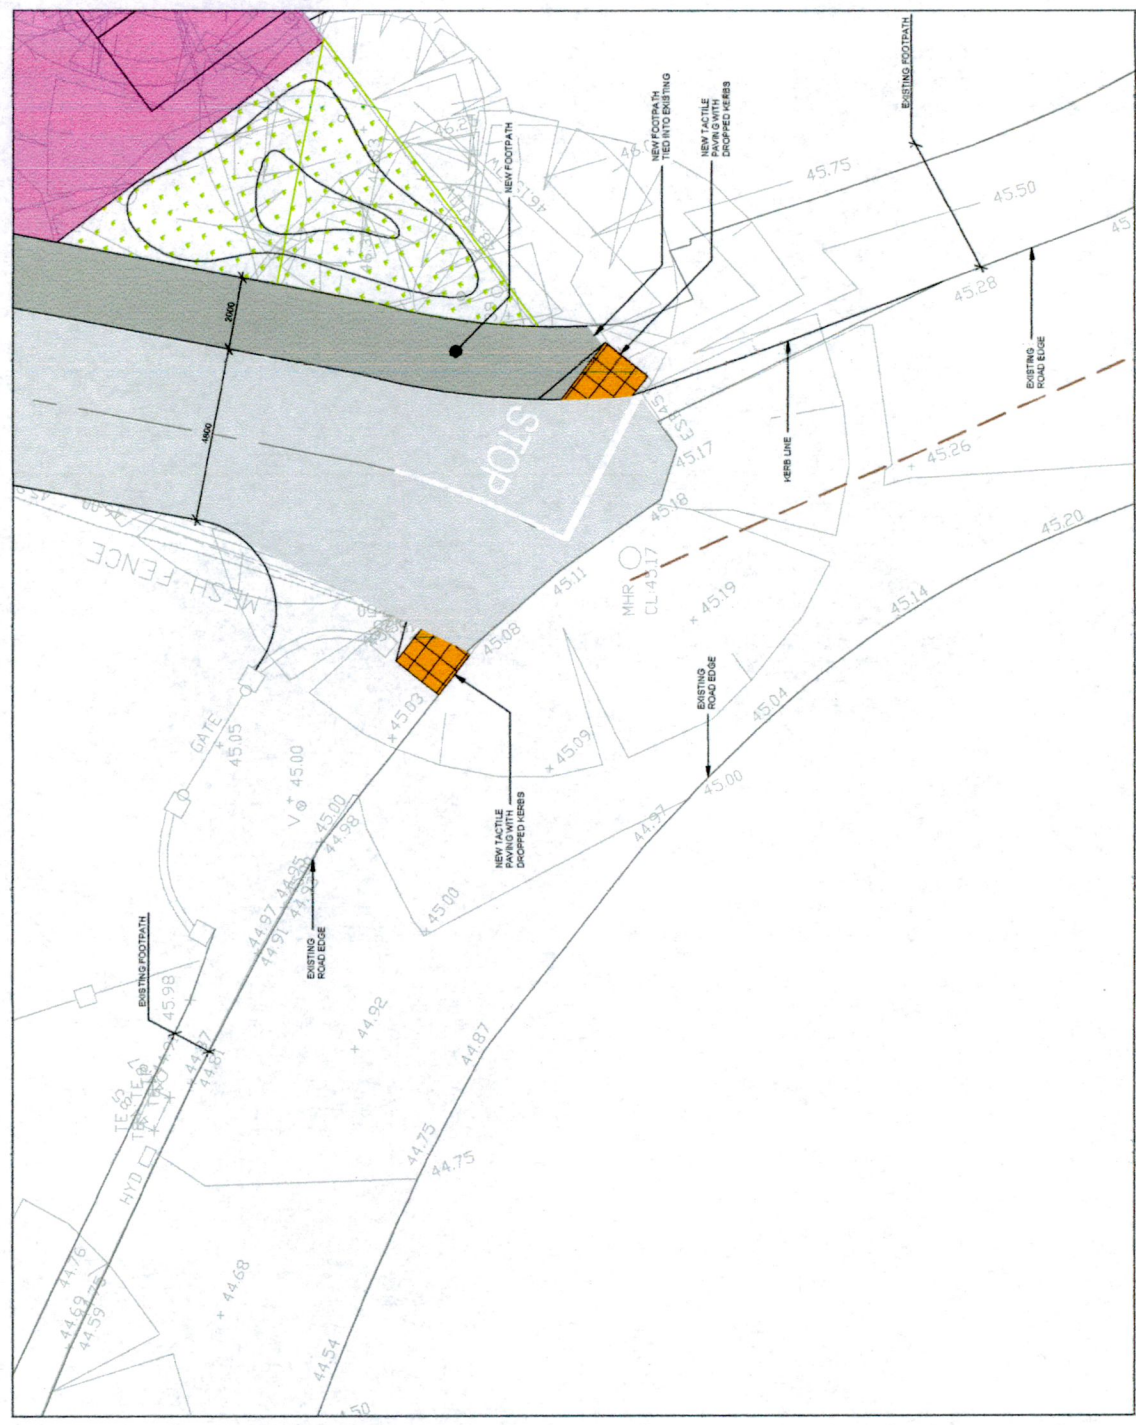

**PROPOSED ENTRANCE WORKS**  
 Scale: 1:100

- NOTES**
1. THIS DRAWING IS TO BE READ IN CONJUNCTION WITH RELEVANT ARCHITECTS AND ENGINEERS DRAWINGS.
  2. FIGURED DIMENSIONS ONLY TO BE TAKEN FROM THIS DRAWING UNLESS OTHERWISE SPECIFIED. THE ENGINEER TO BE INFORMED IMMEDIATELY OF ANY DISCREPANCIES BEFORE ANY WORK PROCEEDS.
  3. REFER TO DRAWING 20047-DOW-5000 FOR PROJECT SPECIFICATION.



**FINISHES LEGEND**

	EXISTING NEW MACADAM ROAD SURFACING REFER TO DRAWING 20047-DOW-5000 FOR DETAILS
	EXISTING NEW FOOTPATH REFER TO DRAWING 20047-DOW-5000 FOR DETAILS
	EXISTING NEW PERMEABLE PAVING REFER TO DRAWING 20047-DOW-5000 FOR DETAILS
	EXISTING NEW SOFT LANDSCAPING TO ARCHITECT'S DETAIL

PROJECT	PROPOSED HOUSING DEVELOPMENT AT CLONBRONE, LUCAN, DUBLIN 20.
CLIENT	NACUL DEVELOPMENTS LTD.
DRAWING TITLE	PROPOSED SIGNAGE & ROAD MARKINGS
Drawn by: AD	Scale: 1:250
Check: AD	Date: 20/08/22
Project	20047
Volume	5007
Level	P02
Type	REV
Role	50 - SUITABLE FOR PLANNING
Drawn by: AD	Scale: 1:250
Check: AD	Date: 20/08/22
Project	20047
Volume	5007
Level	P02
Type	REV
Role	50 - SUITABLE FOR PLANNING

**Downnes associates**  
 Consulting Structures & Civil Engineers

Cashel Business Centre,  
 Cashel Road, Kimmage, Dublin 12  
 T 01 4901611  
 E admin@downnesassociates.ie  
 www.downnesassociates.ie

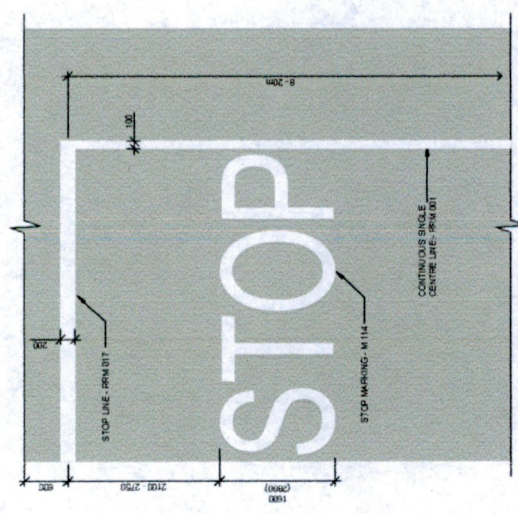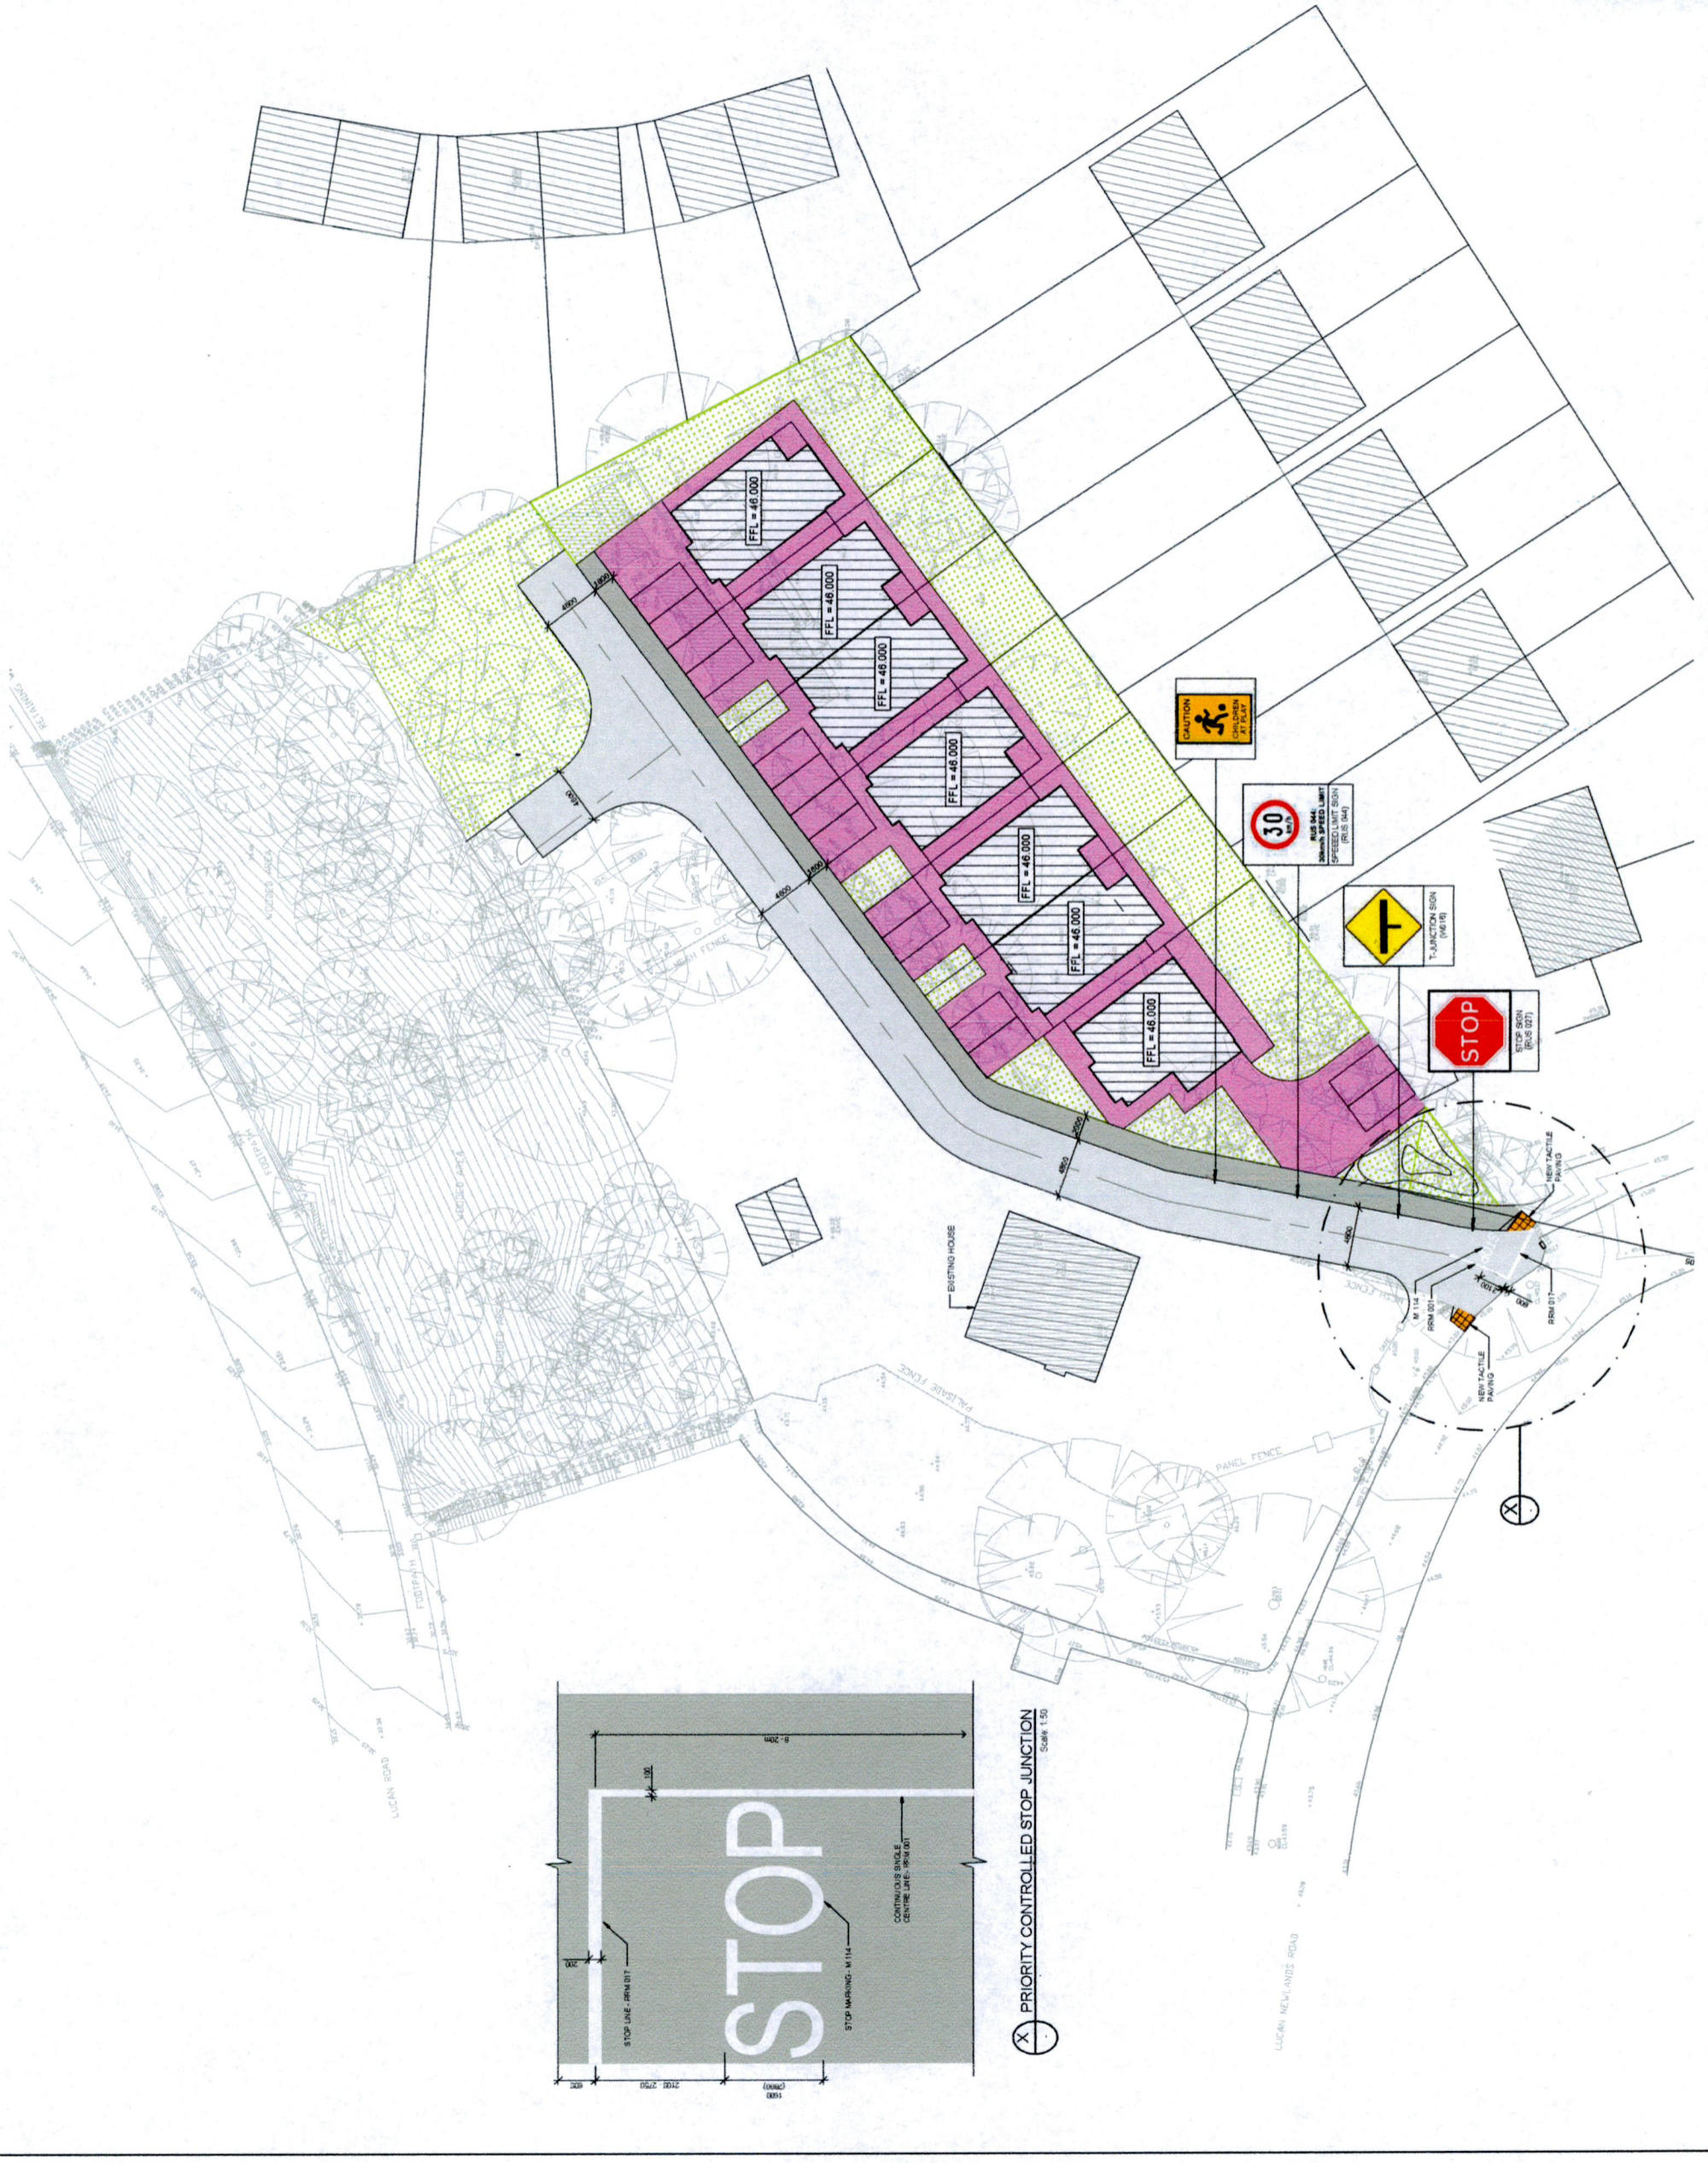

**X PRIORITY CONTROLLED STOP JUNCTION**  
 Scale: 1:50