



EXISTING FRONT (EAST) ELEVATION

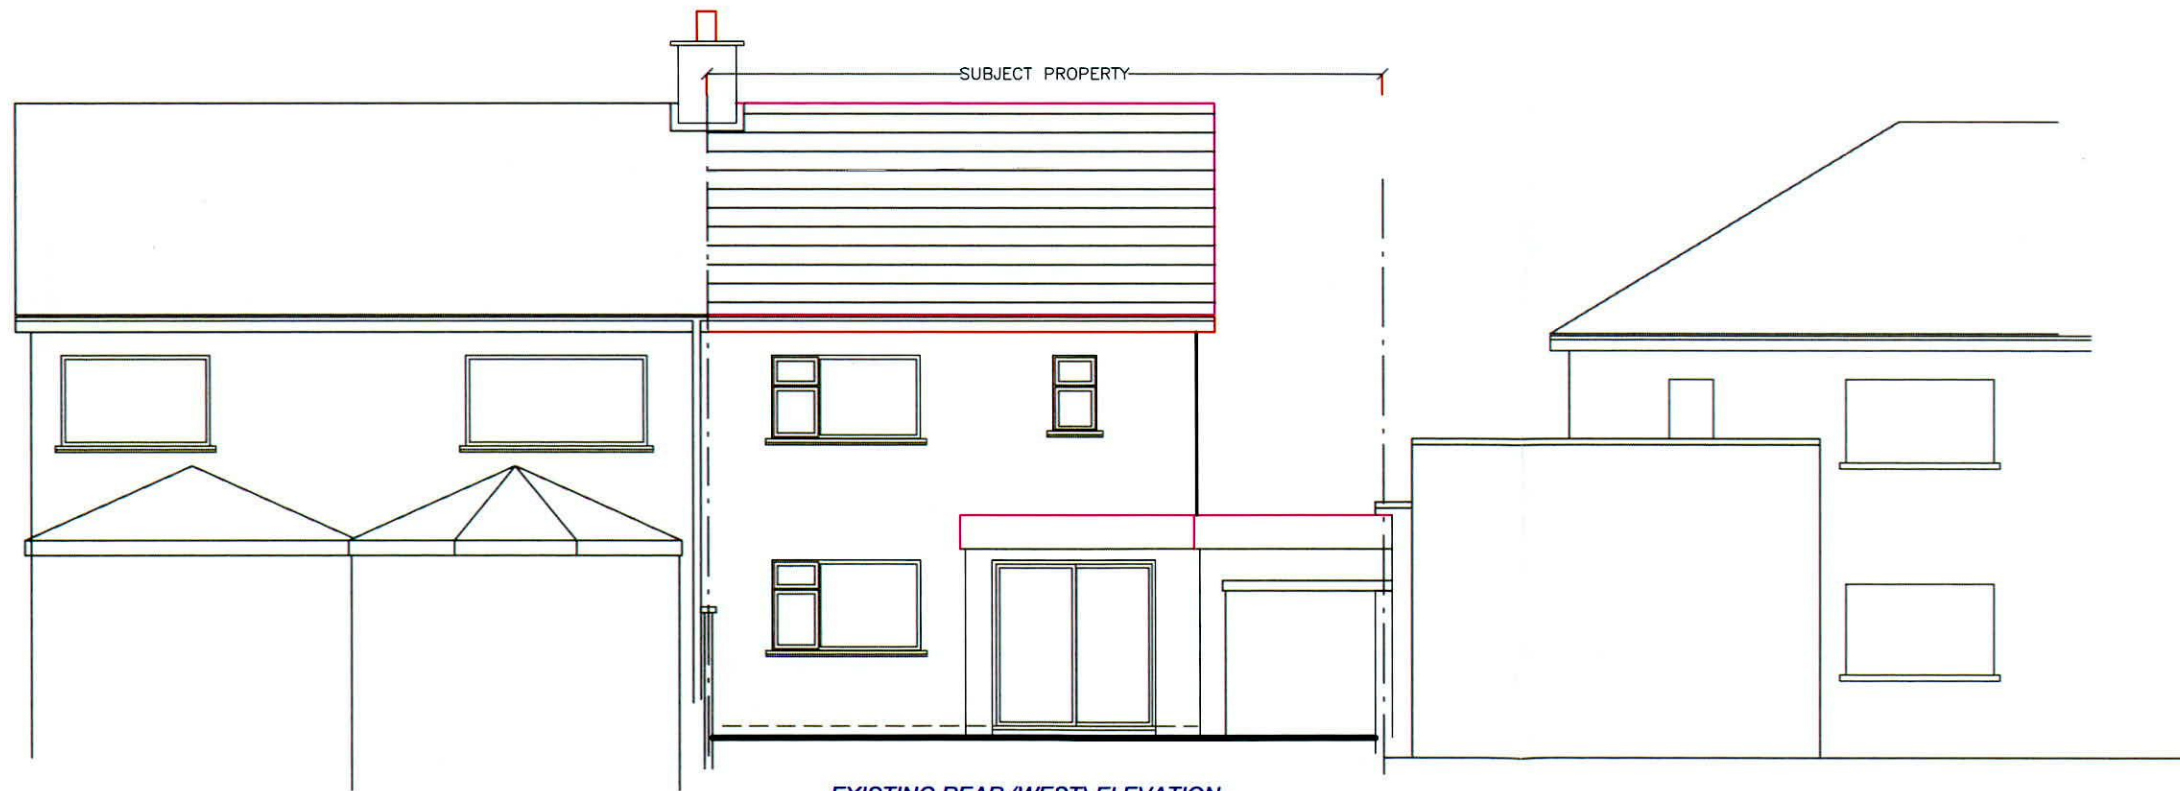

EXISTING REAR (WEST) ELEVATION

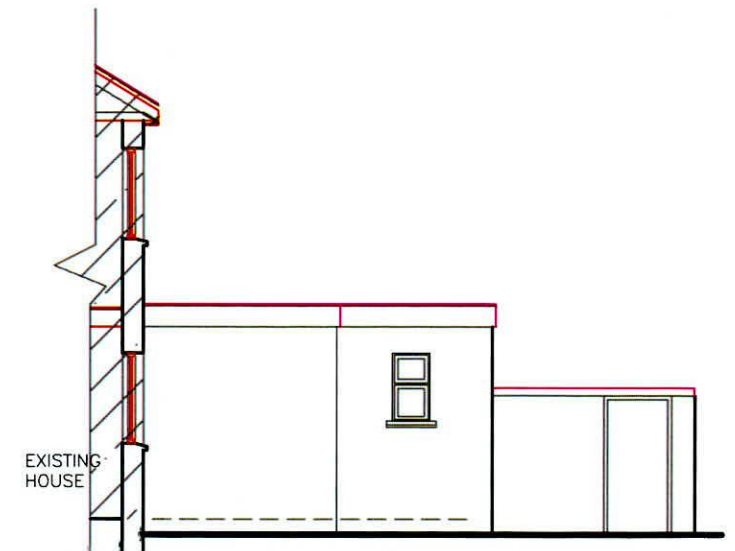

EXISTING SIDE (NORTH) ELEVATION

ELAINE WARD  
087 662 4860  
elaineward@hotmail.com

ADDRESS 38 FERNHILL ROAD		PROJECT REAR & SIDE EXTENSION FRONT PORCH & GATE WIDENING	
SCALE 1:100	JOB NO.	DRG. NO. 11	TITLE EXISTING ELEVATIONS FRONT, BACK & NORTH SIDE
DRWN. EW	DATE SEPT. 2022	REV.	