


PROPOSED REAR (WEST) ELEVATION

NOTE:
AREAS RELATING TO SUBJECT
PLANNING SHADED BLUE

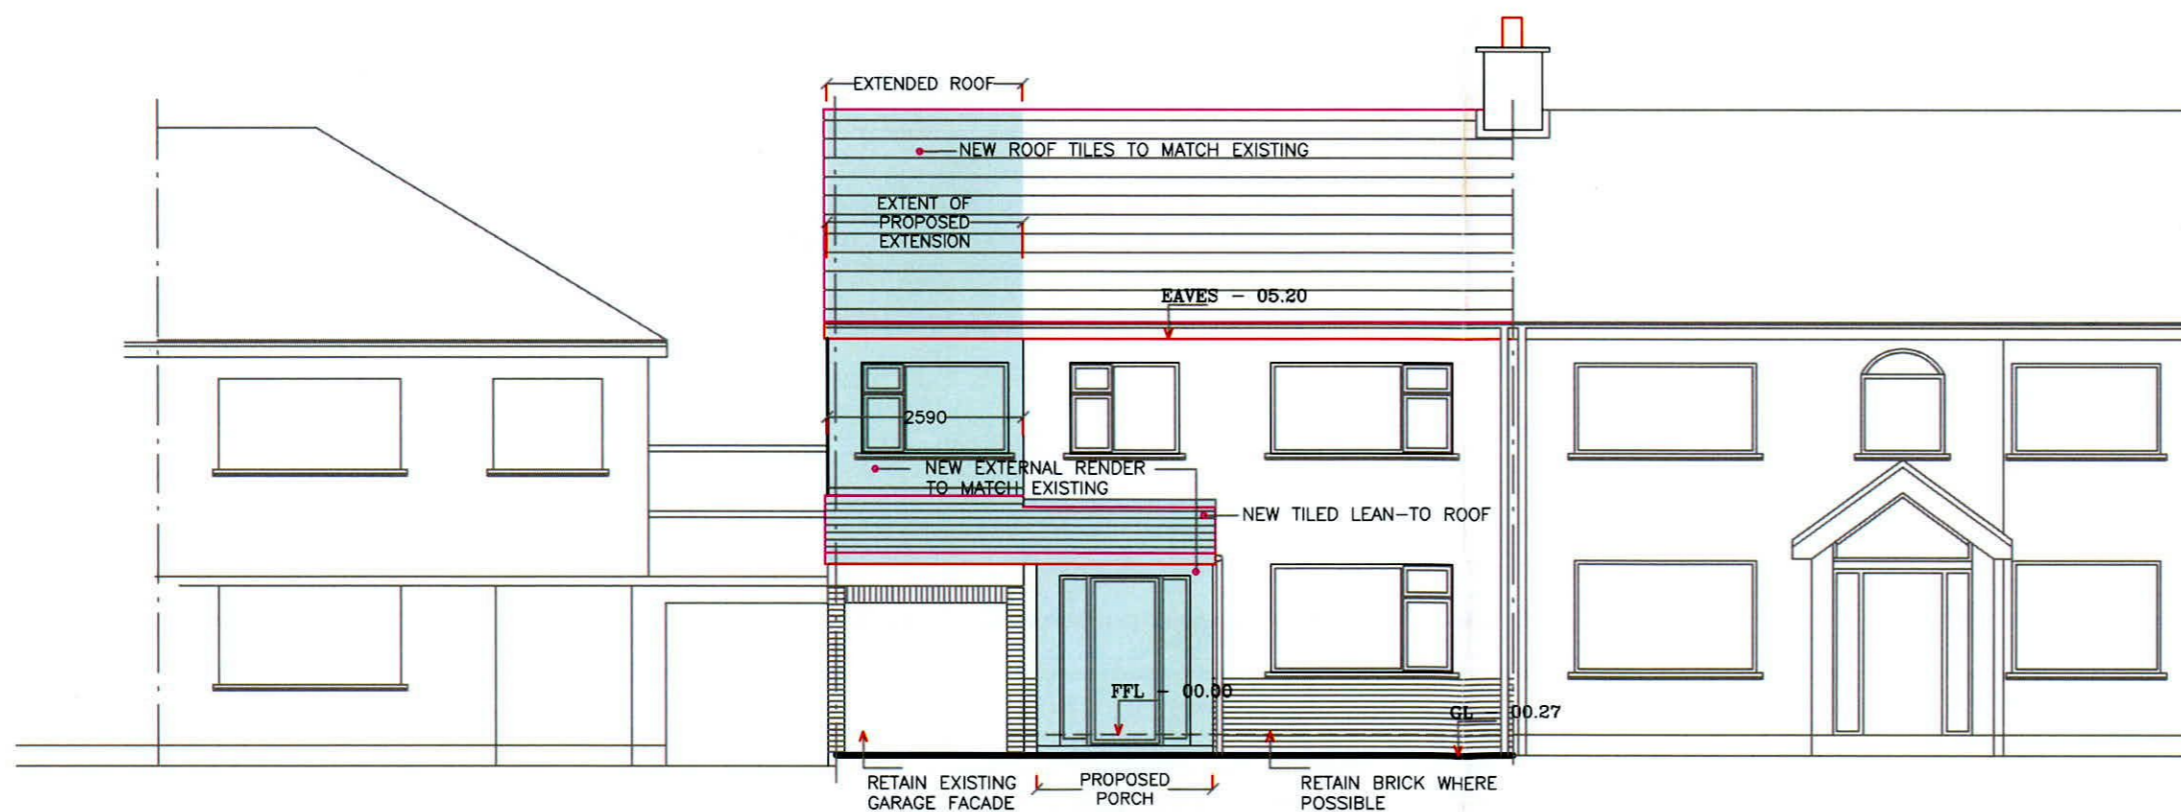

PROPOSED FRONT (EAST) ELEVATION

ELAINE WARD
087 662 4860
elaineward@hotmail.com

ADDRESS 38 FERNHILL ROAD		PROJECT REAR & SIDE EXTENSION FRONT PORCH & GATE WIDENING	
SCALE 1:100	JOB NO.	DRG. NO. 13	TITLE PROPOSED ELEVATIONS FRONT & REAR
DRWN. EW	DATE SEPT. 2022	REV.	