


NOTE:
AREAS RELATING TO SUBJECT
PLANNING SHADED BLUE


SHADING INDICATES BUILDINGS IN
No. 36 FERNHILL ROAD

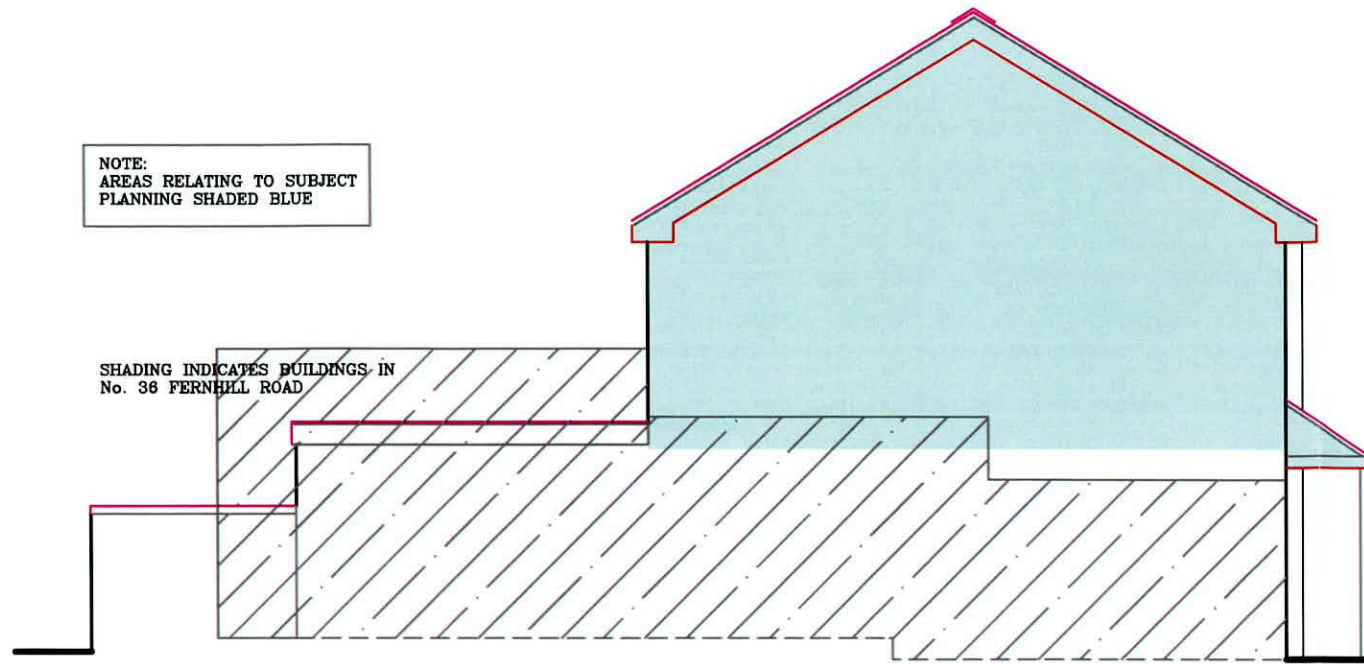


PROPOSED SIDE (SOUTH) ELEVATION



PROPOSED SIDE (NORTH) ELEVATION

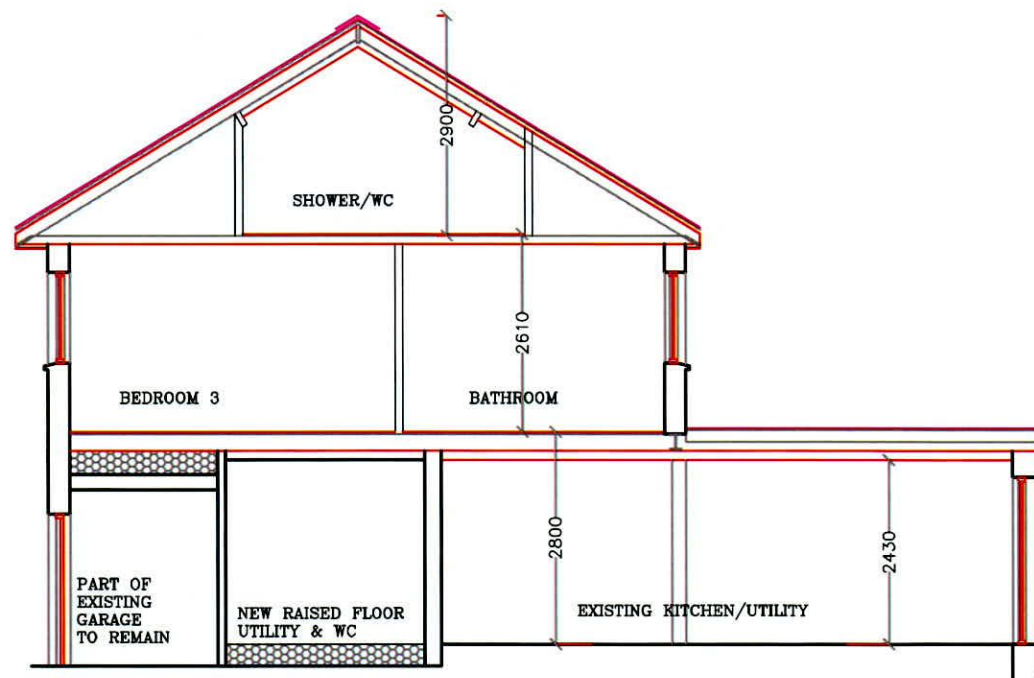

SECTION THRU PROPOSED SIDE EXTENSION

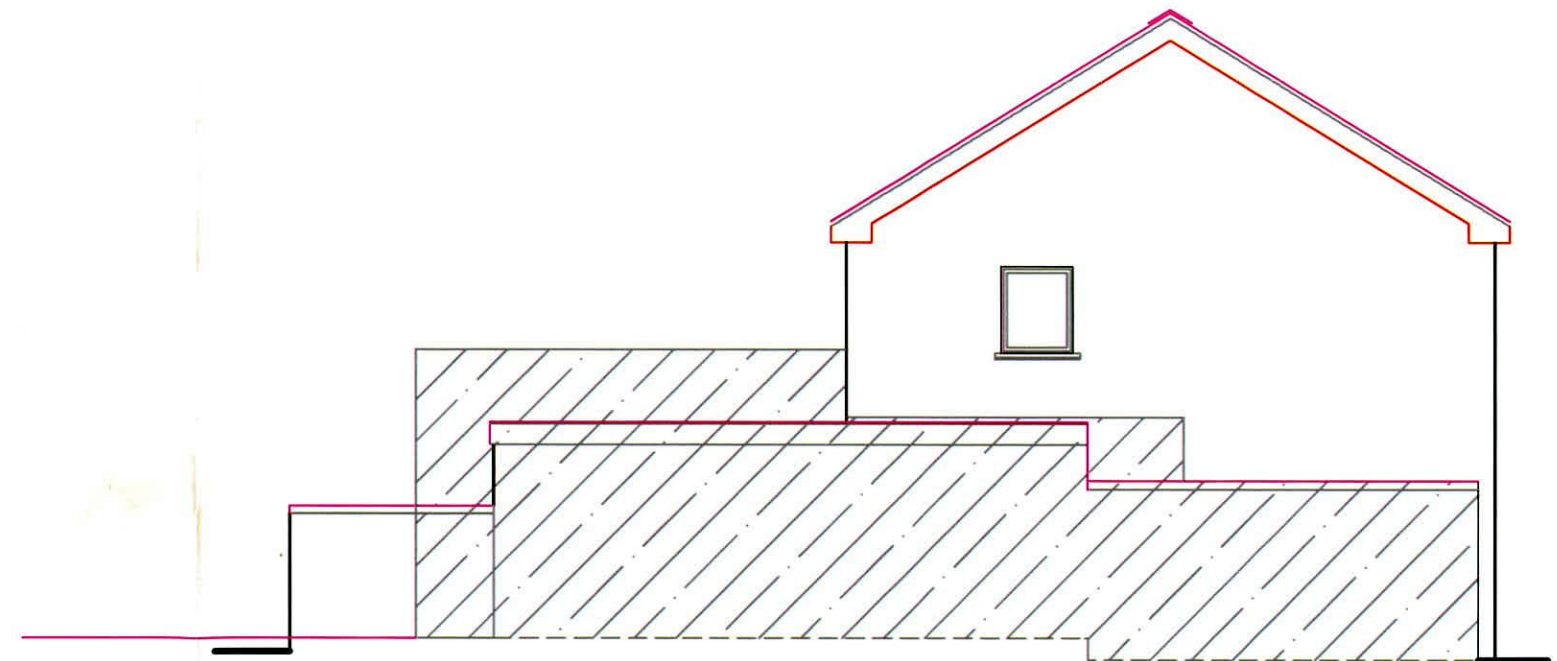

EXISTING SIDE (SOUTH) ELEVATION

ELAINE WARD
087 662 4860
elaineward@hotmail.com

ADDRESS 38 FERNHILL ROAD		PROJECT REAR & SIDE EXTENSION FRONT PORCH & GATE WIDENING	
SCALE 1:100	JOB NO.	DRG. NO. 14	TITLE PROPOSED ELEVATIONS NORTH & SOUTH SIDE & PROPOSED SECTION
DRWN. EW	DATE SEPT. 2022	REV.	