


GANDON WALK



GANDON AVENUE

GANDON WAY

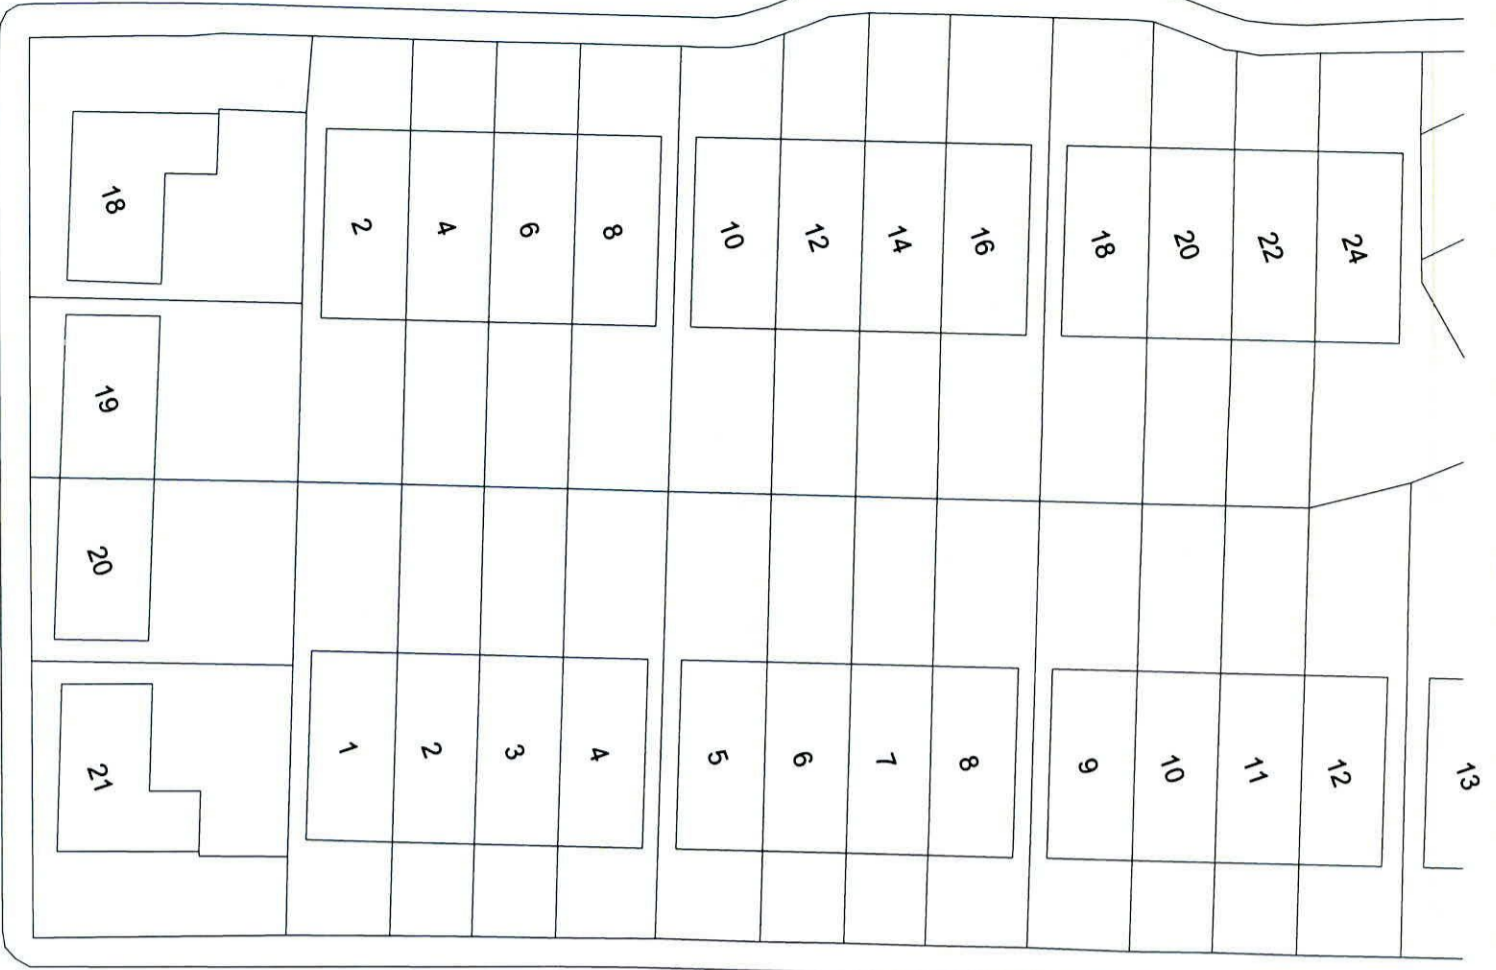

GANDON AVE

Gandon View
1-28



All dimensions & levels to be checked by contractor prior to commencement of any work on site. Any dimensional or level error should be reported to the architect before work commences.
 • Proposed structural details and specifications. Structural thicknesses not to be measured or architectural drawings.
 • Drawings to be read in conjunction with NIS specification.
 • Drawings to be read in conjunction with relevant structural manufacturers details and drawings.

PROJECT NAME: Gandon Avenue, Luccan

CLIENT: Swift Chatterjee

DRAWING TITLE: Existing Block Plan

PROJECT NO.: 21018



SCALE: 1:500 @ A3

DRAWN: BB
 APPROVED: NB

PROJECT STAGE: Planning

NO.	REVISION	DESCRIPTION	DATE

LMM
 ARCHITECTS & INTERIORS
 94 University Street, Ballinacorney, Co. Antrim, BT7 1HE
 Tel: +44 (0) 28 9094 0914
 E: info@lmmarchitects.co.uk
www.lmmarchitects.co.uk

DRAWING NO. **A002**