


Site Location Map

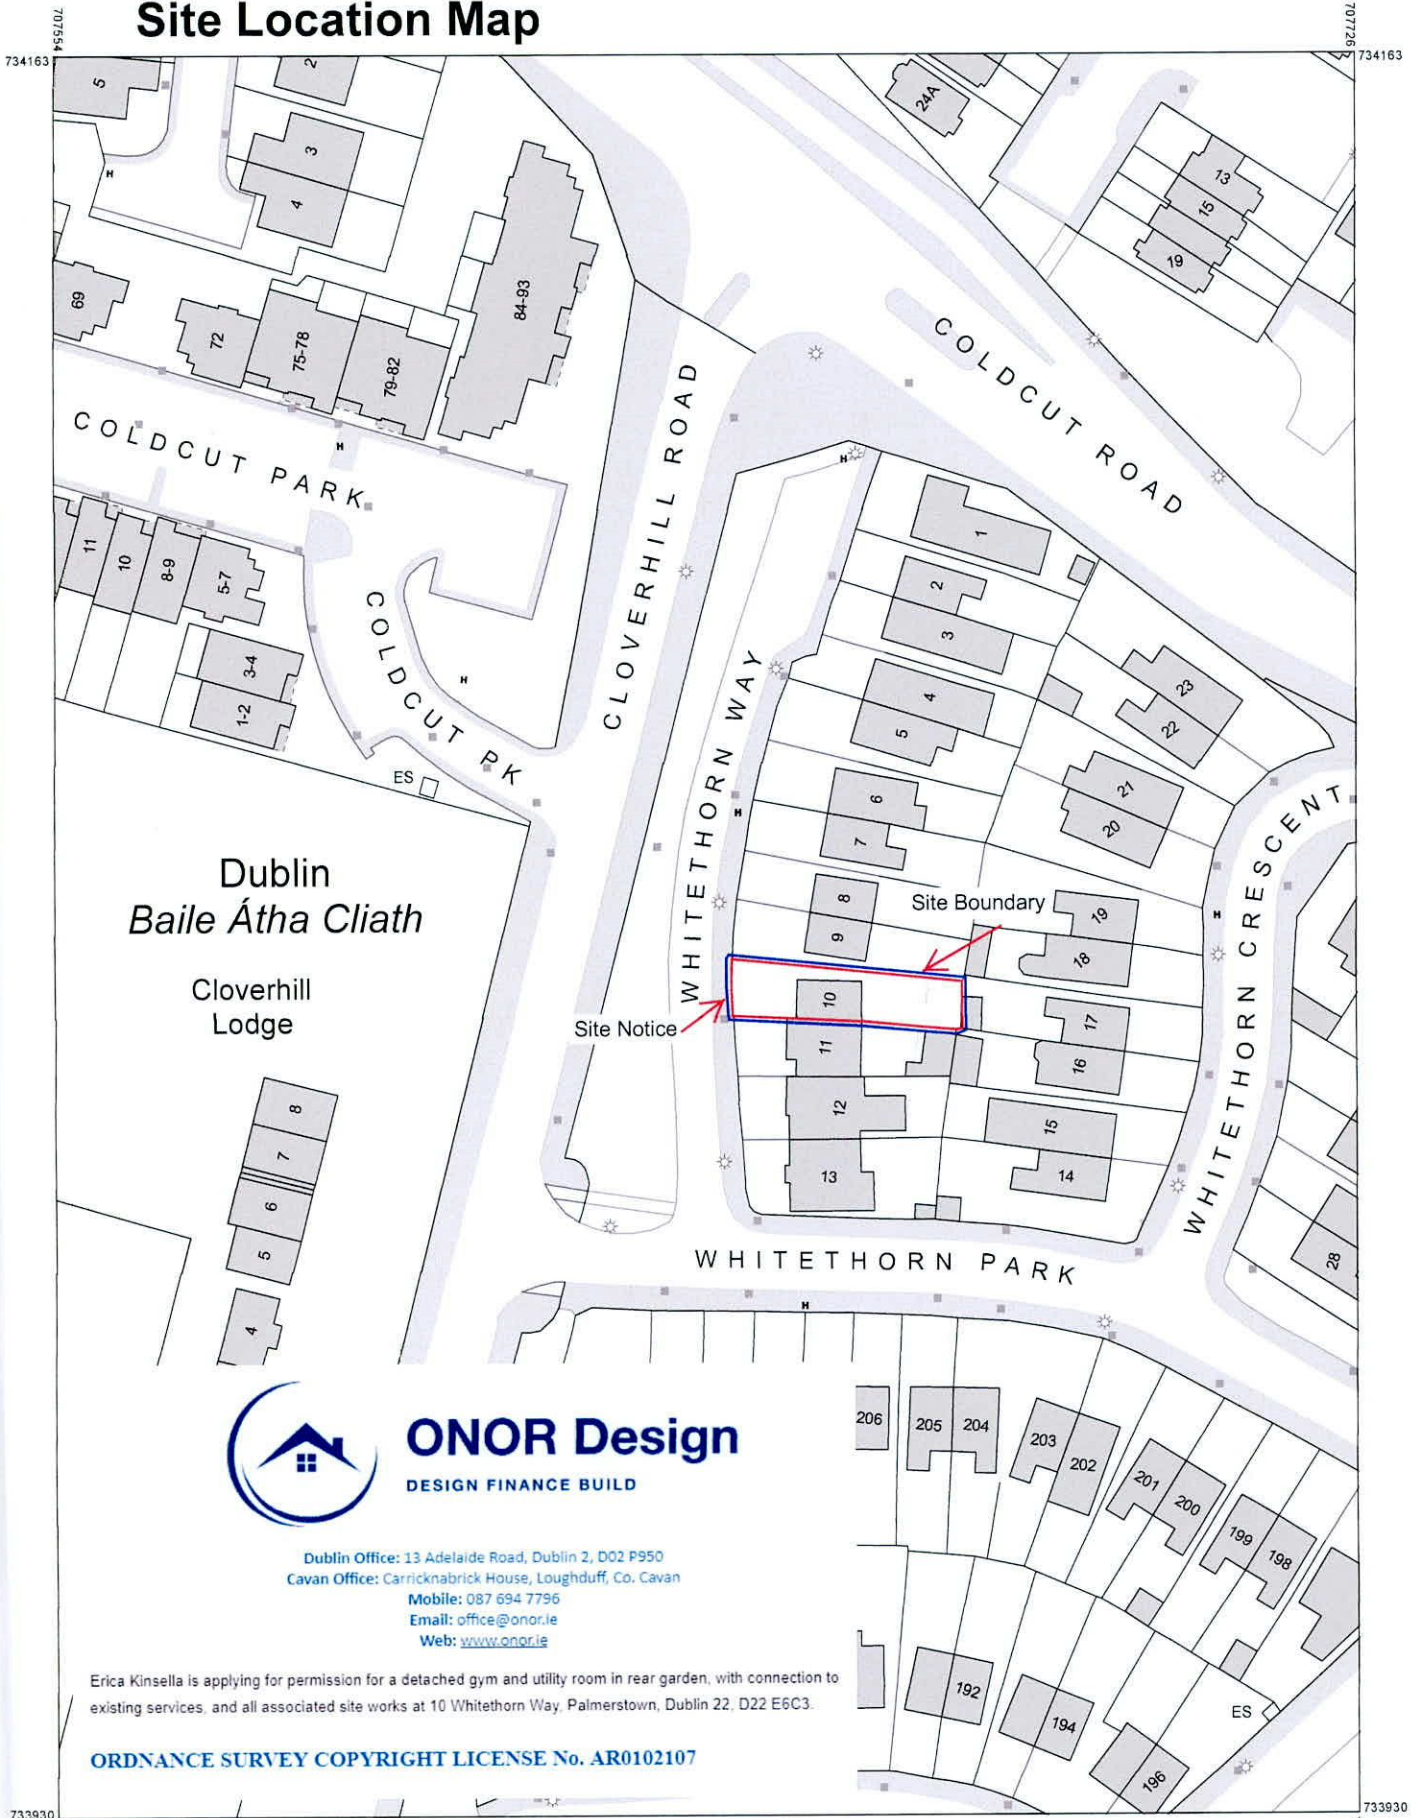

Dublin
Baile Átha Cliath

Cloverhill
Lodge




ONOR Design

DESIGN FINANCE BUILD

Dublin Office: 13 Adelaide Road, Dublin 2, D02 P950
 Cavan Office: Carricknabrick House, Loughduff, Co. Cavan
 Mobile: 087 694 7796
 Email: office@onor.ie
 Web: www.onor.ie

Erica Kinsella is applying for permission for a detached gym and utility room in rear garden, with connection to existing services, and all associated site works at 10 Whitethorn Way, Palmerstown, Dublin 22, D22 E6C3.

ORDNANCE SURVEY COPYRIGHT LICENSE No. AR0102107

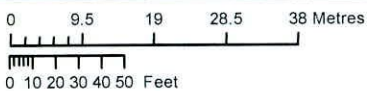

OUTPUT SCALE: 1:1,000



CENTRE
COORDINATES:
ITM 707640,734047

PUBLISHED: 07/10/2022
ORDER NO.: 50295754_1

MAP SERIES: 1:1,000
MAP SHEETS: 3261-10

CAPTURE RESOLUTION:
The map objects are only accurate to the resolution at which they were captured. Output scale is not indicative of data capture scale. Further information is available at: <http://www.osi.ie>; search 'Capture Resolution'
LEGEND:
<http://www.osi.ie>; search 'Large Scale Legend'

COMPILED AND PUBLISHED BY: All rights reserved. Ordnance Survey Ireland, Phoenix Park, Dublin 8, Ireland. No part of this publication may be copied, reproduced or transmitted in any form or by any means without the prior written permission of the copyright owners.

Ordnance Survey maps never show legal property boundaries, nor do they show ownership of physical features.

© Suirbhéireacht Ordanáis Éireann, 2022
© Ordnance Survey Ireland, 2022
www.osi.ie/copyright

Unauthorised reproduction infringes Ordnance Survey Ireland and Government of Ireland copyright.

The representation on this map of a road, track or footpath is not evidence of the existence of a right of way.

