


**All Drawings are to be read in Conjunction with Tender Spec. and along with Engineers Detail and Spec. All sizes to be checked on Site by Contractor, All Building to be carried out to current BUILDING REGULATIONS**


planning permission only




⊕ Proposed Rear Contiguous Elevation  
Scale: 1/200

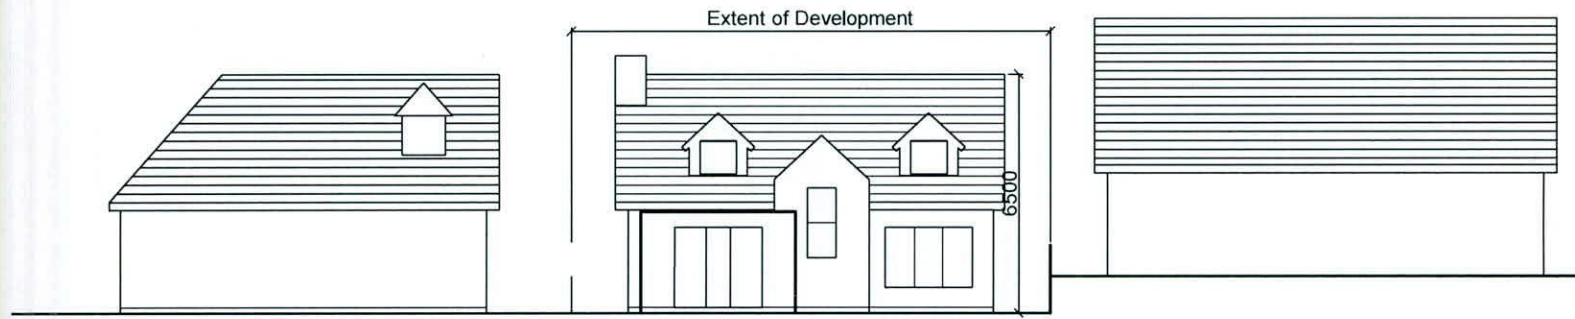

⊕ Proposed Front Contiguous Elevation  
Scale: 1/200

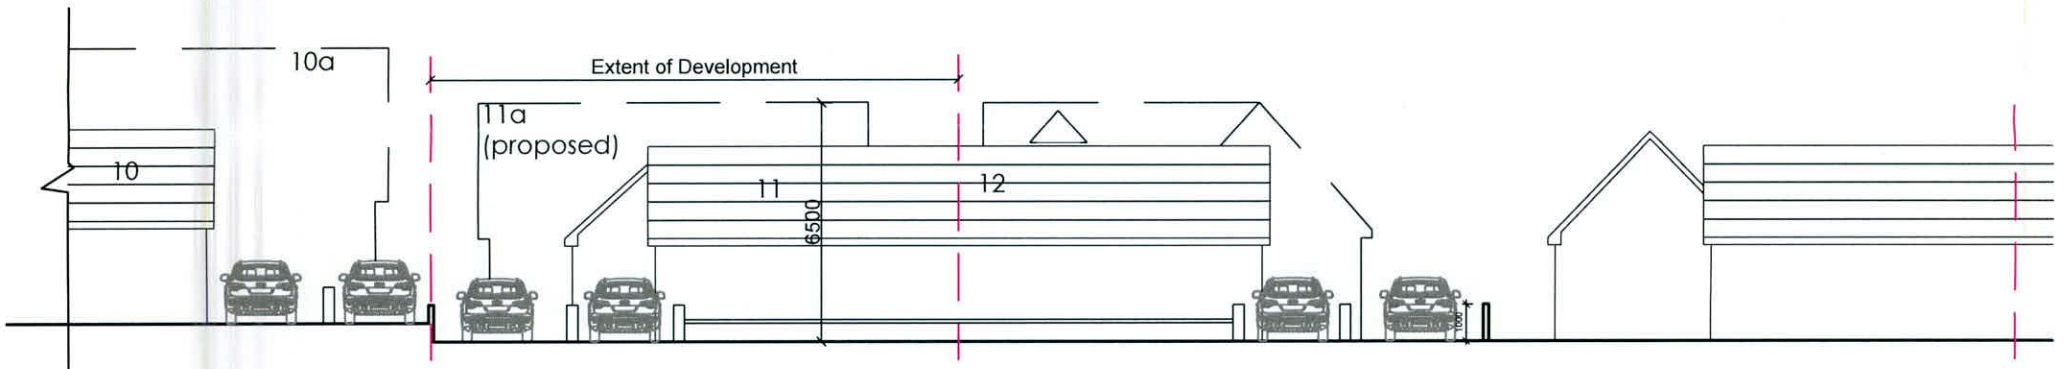

⊕ Proposed Front Contiguous Elevation  
Scale: 1/200 (from streetscape)

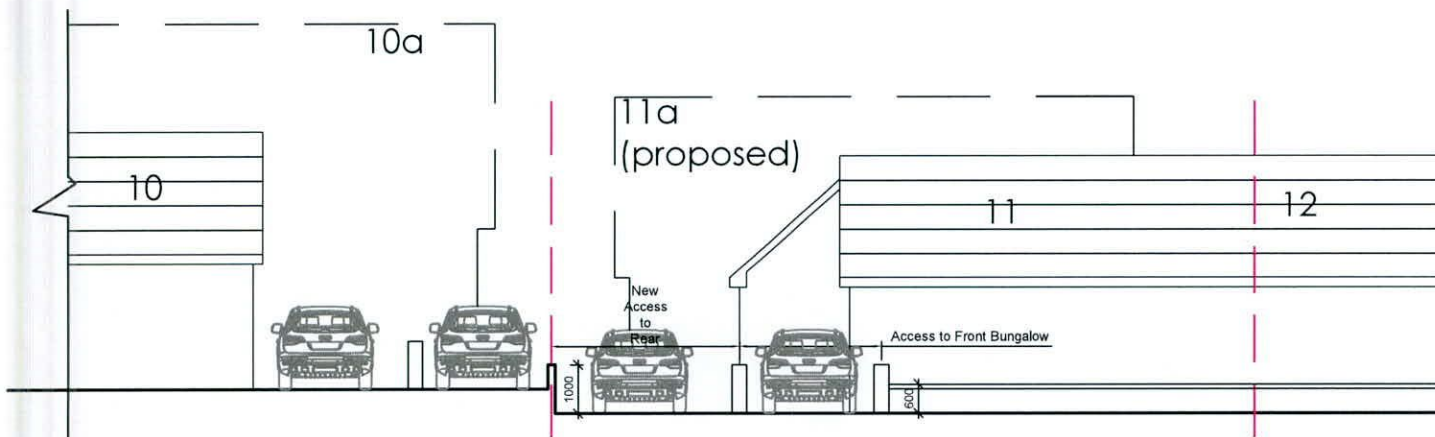

⊕ Proposed Front Vehicular Access  
Scale: 1/150

planning permission only

