

# Planning Pack Map



**CENTRE COORDINATES:**  
ITM 707659,731578

**PUBLISHED:** 11/10/2022 **ORDER NO.:** 50296153\_1

**MAP SERIES:** 1:1,000 **MAP SHEETS:** 3326-05

**COMPILED AND PUBLISHED BY:**  
Ordnance Survey Ireland,  
Phoenix Park,  
Dublin 8,  
Ireland.

Unauthorised reproduction  
infringes Ordnance Survey Ireland  
and Government of Ireland  
copyright.



All rights reserved.  
No part of this publication may  
be copied, reproduced  
or transmitted in any form  
or by any means without the prior  
written permission of  
the copyright owners.

The representation on this map  
of a road, track or footpath  
is not evidence of the existence  
of a right of way.

Ordnance Survey maps  
never show legal property  
boundaries, nor do they  
show ownership of  
physical features.

© Suirbhéireacht Ordanáis Éireann,  
2022  
© Ordnance Survey Ireland, 2022  
[www.osi.ie/copyright](http://www.osi.ie/copyright)

**LEGEND:**  
<http://www.osi.ie>;  
search 'Large Scale Legend'

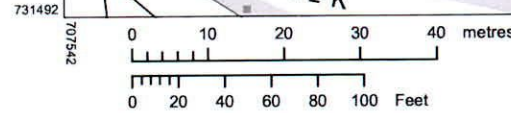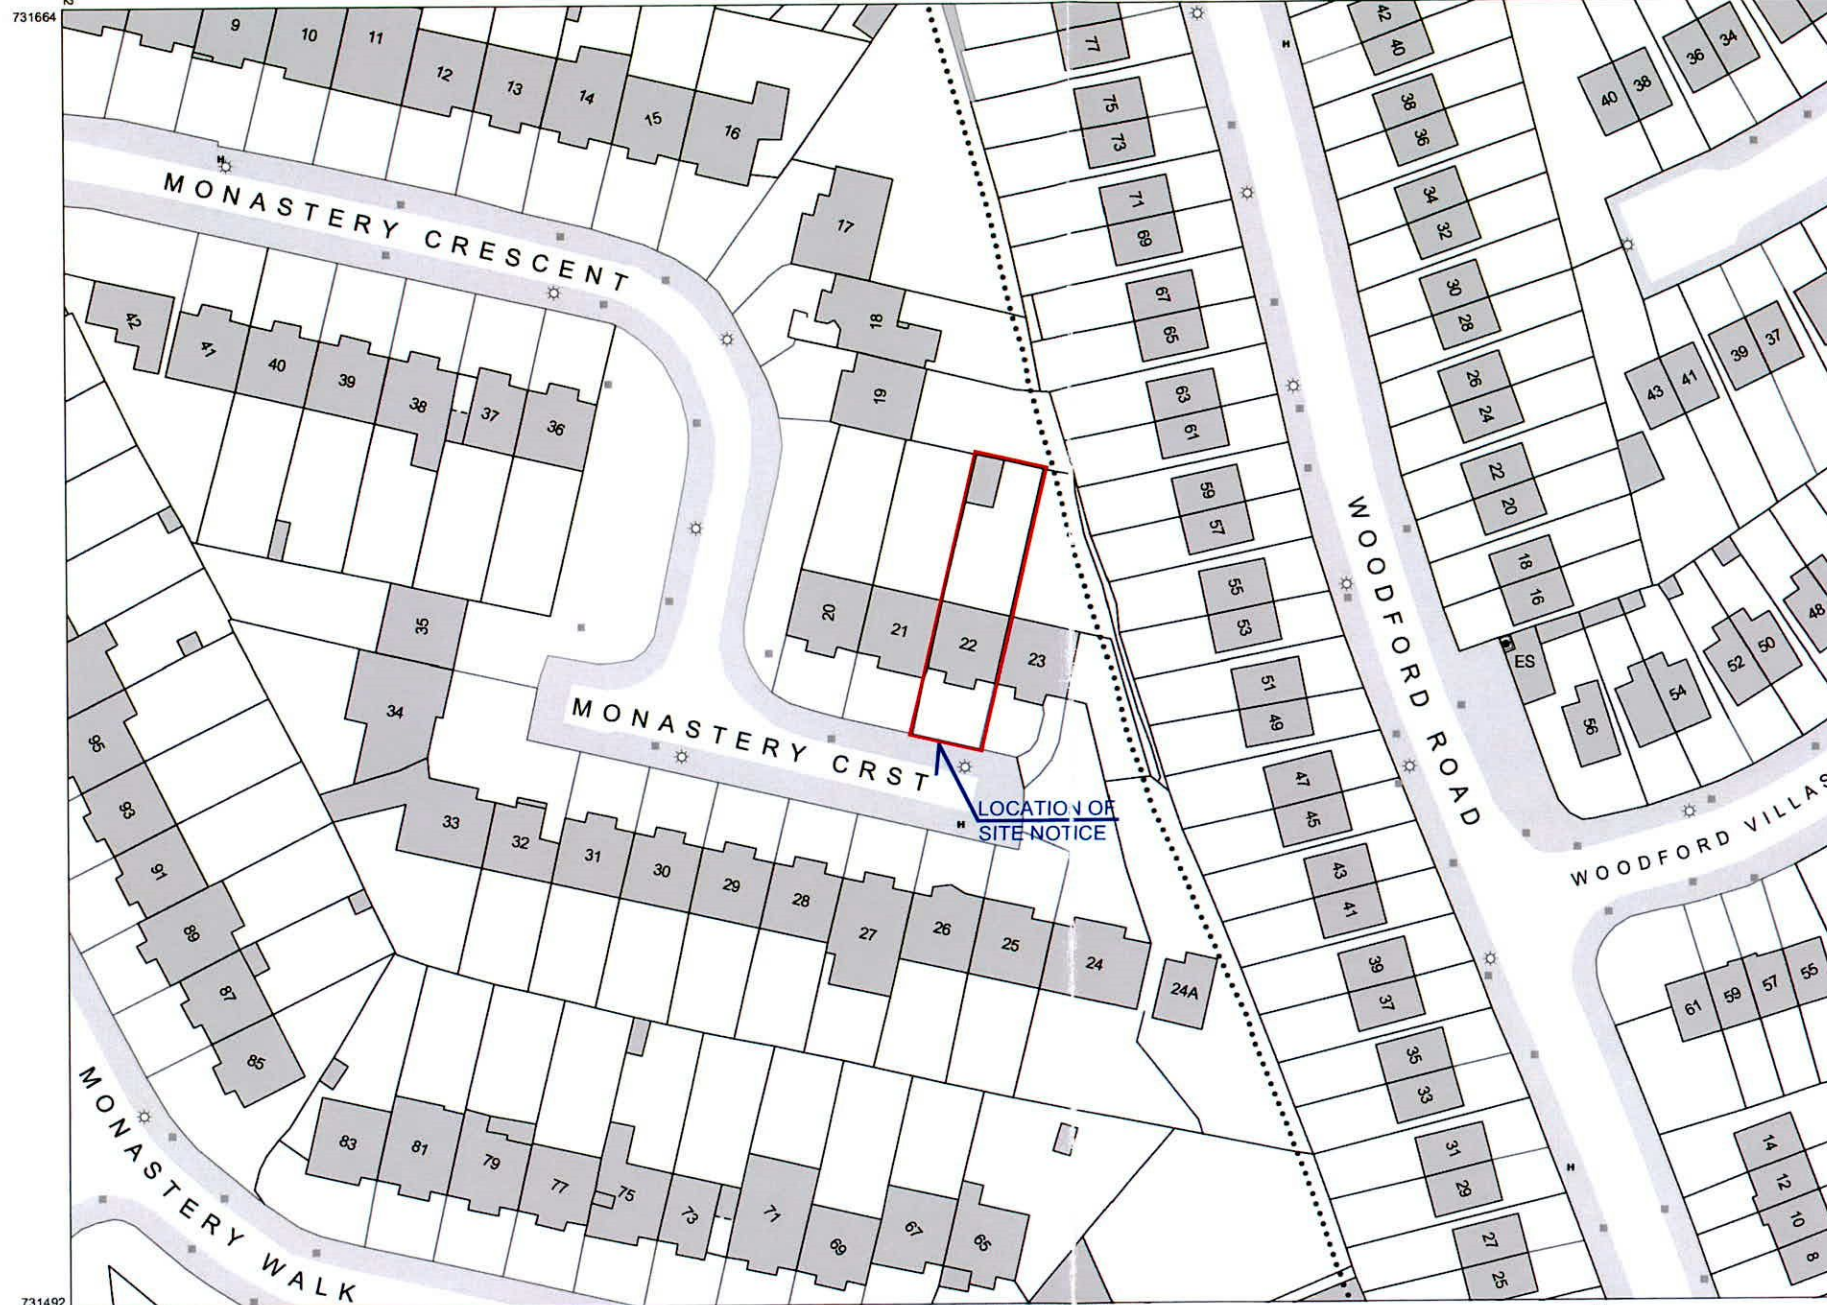

**OUTPUT SCALE: 1:1,000**

**CAPTURE RESOLUTION:**  
The map objects are only accurate to the  
resolution at which they were captured.  
Output scale is not indicative of data capture scale.  
Further information is available at:  
<http://www.osi.ie> search 'Capture Resolution'



**SITE LOCATION MAP**  
**SCALE 1:1000 @ A3**

**SITE BOUNDARY LINE**

**A1 ARCHITECTS**  
ARCHITECTS DESIGNERS PROJECT MANAGEMENT

No. 83 Old County Glen, Off Old County Road, Crumlin, Dublin 12, IRELAND  
tel + 353 (0) 87 132 0994, + 353 (0) 87 295 6157.  
e mail: info@a1architects.com website: www.a1architects.com

	CLIENT NAME		PAUL CAMPBELL				
	PROJECT NAME		PROPOSED HOUSE EXTENSION AT NO.22 MONASTERY CRESCENT, CLONDALKIN, DUBLIN 22, D22 VP02				
	DRAWING TITLE		SITE LOCATION MAP				
STATUS	DATE DRAWN	DRAWN BY	CHECKED BY	SCALE(S)	PROJECT NUMBER	DRAWING NUMBER	REVISION
PLANNING	OCT' 22	AB	WK	AS SHOWN	2238	P01	18.10.2022

© This drawing is copyright. Figured dimensions only to be taken from this drawing. All dimensions to be checked on site. Architects to be informed immediately of any discrepancies before work proceeds.