



PLAN

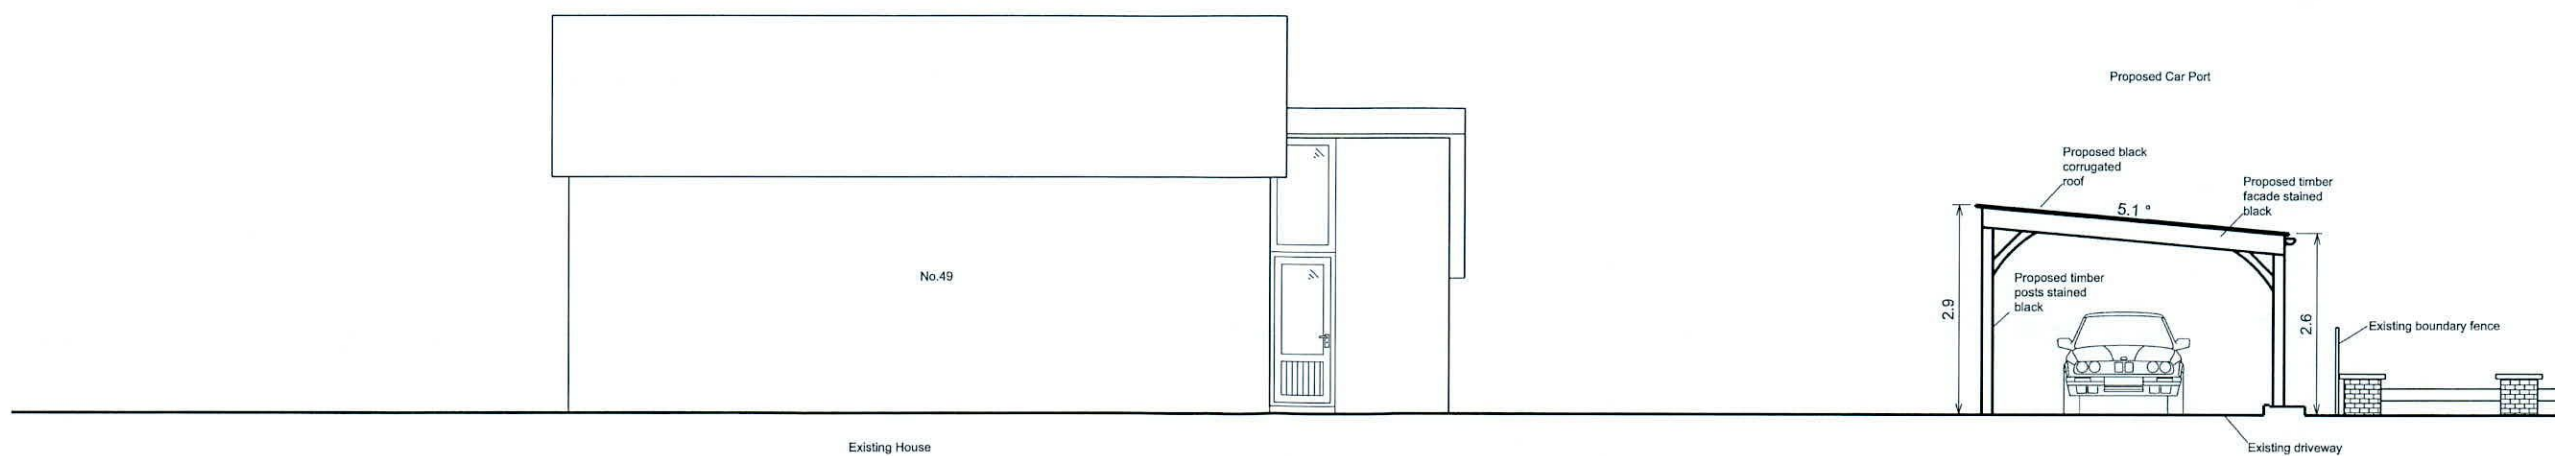

FRONT ELEVATION

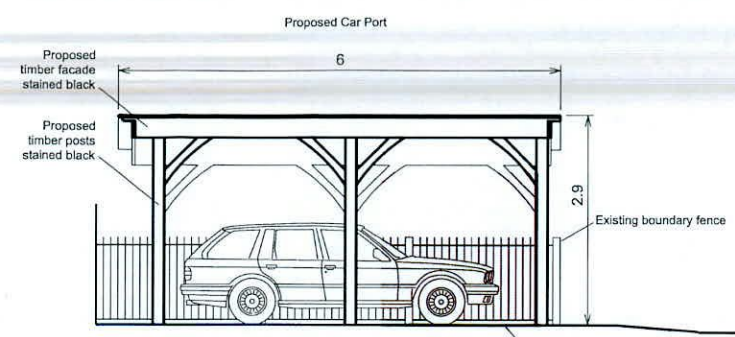

SIDE ELEVATION

49 Grange Manor Drive  
Site Layout  
Drg. 02  
1:50 @ A1  
20/10/2022  
All dimensions in meters.  
Prepared by Trishan Dunne, 49 Grange Manor Drive, D16