
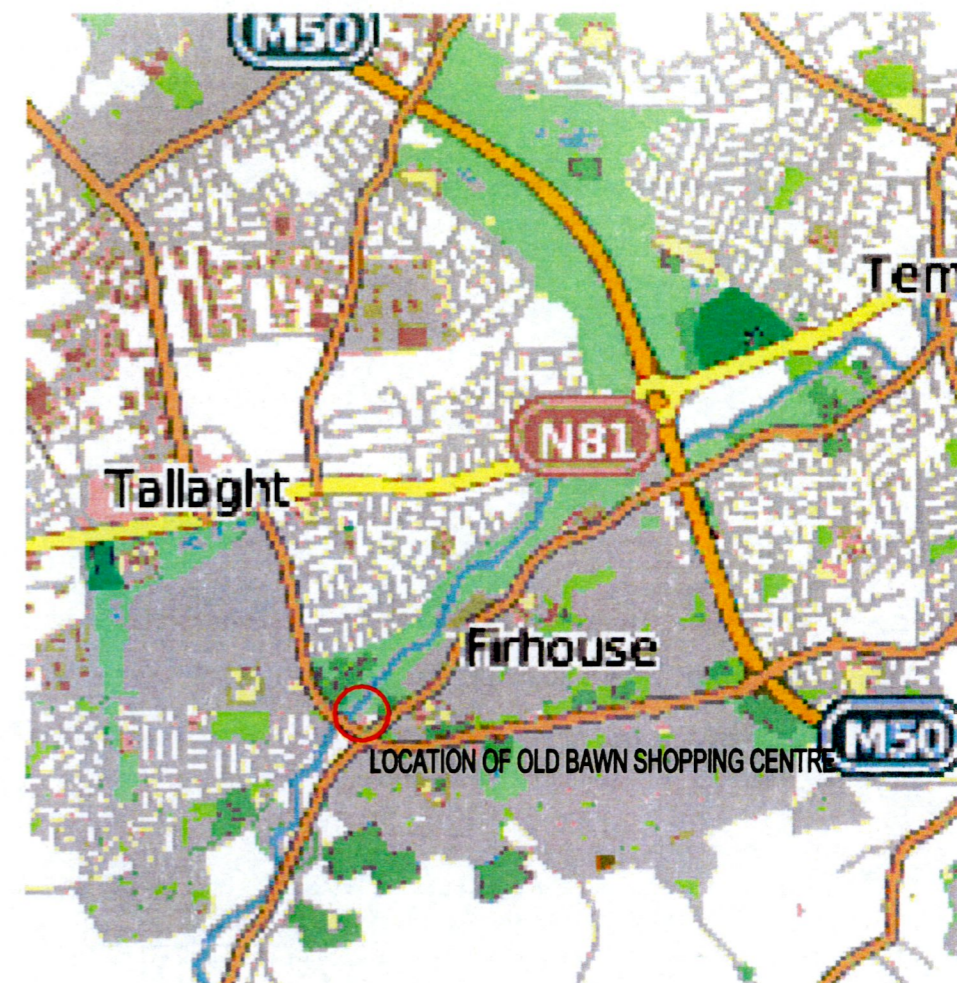


NORTH

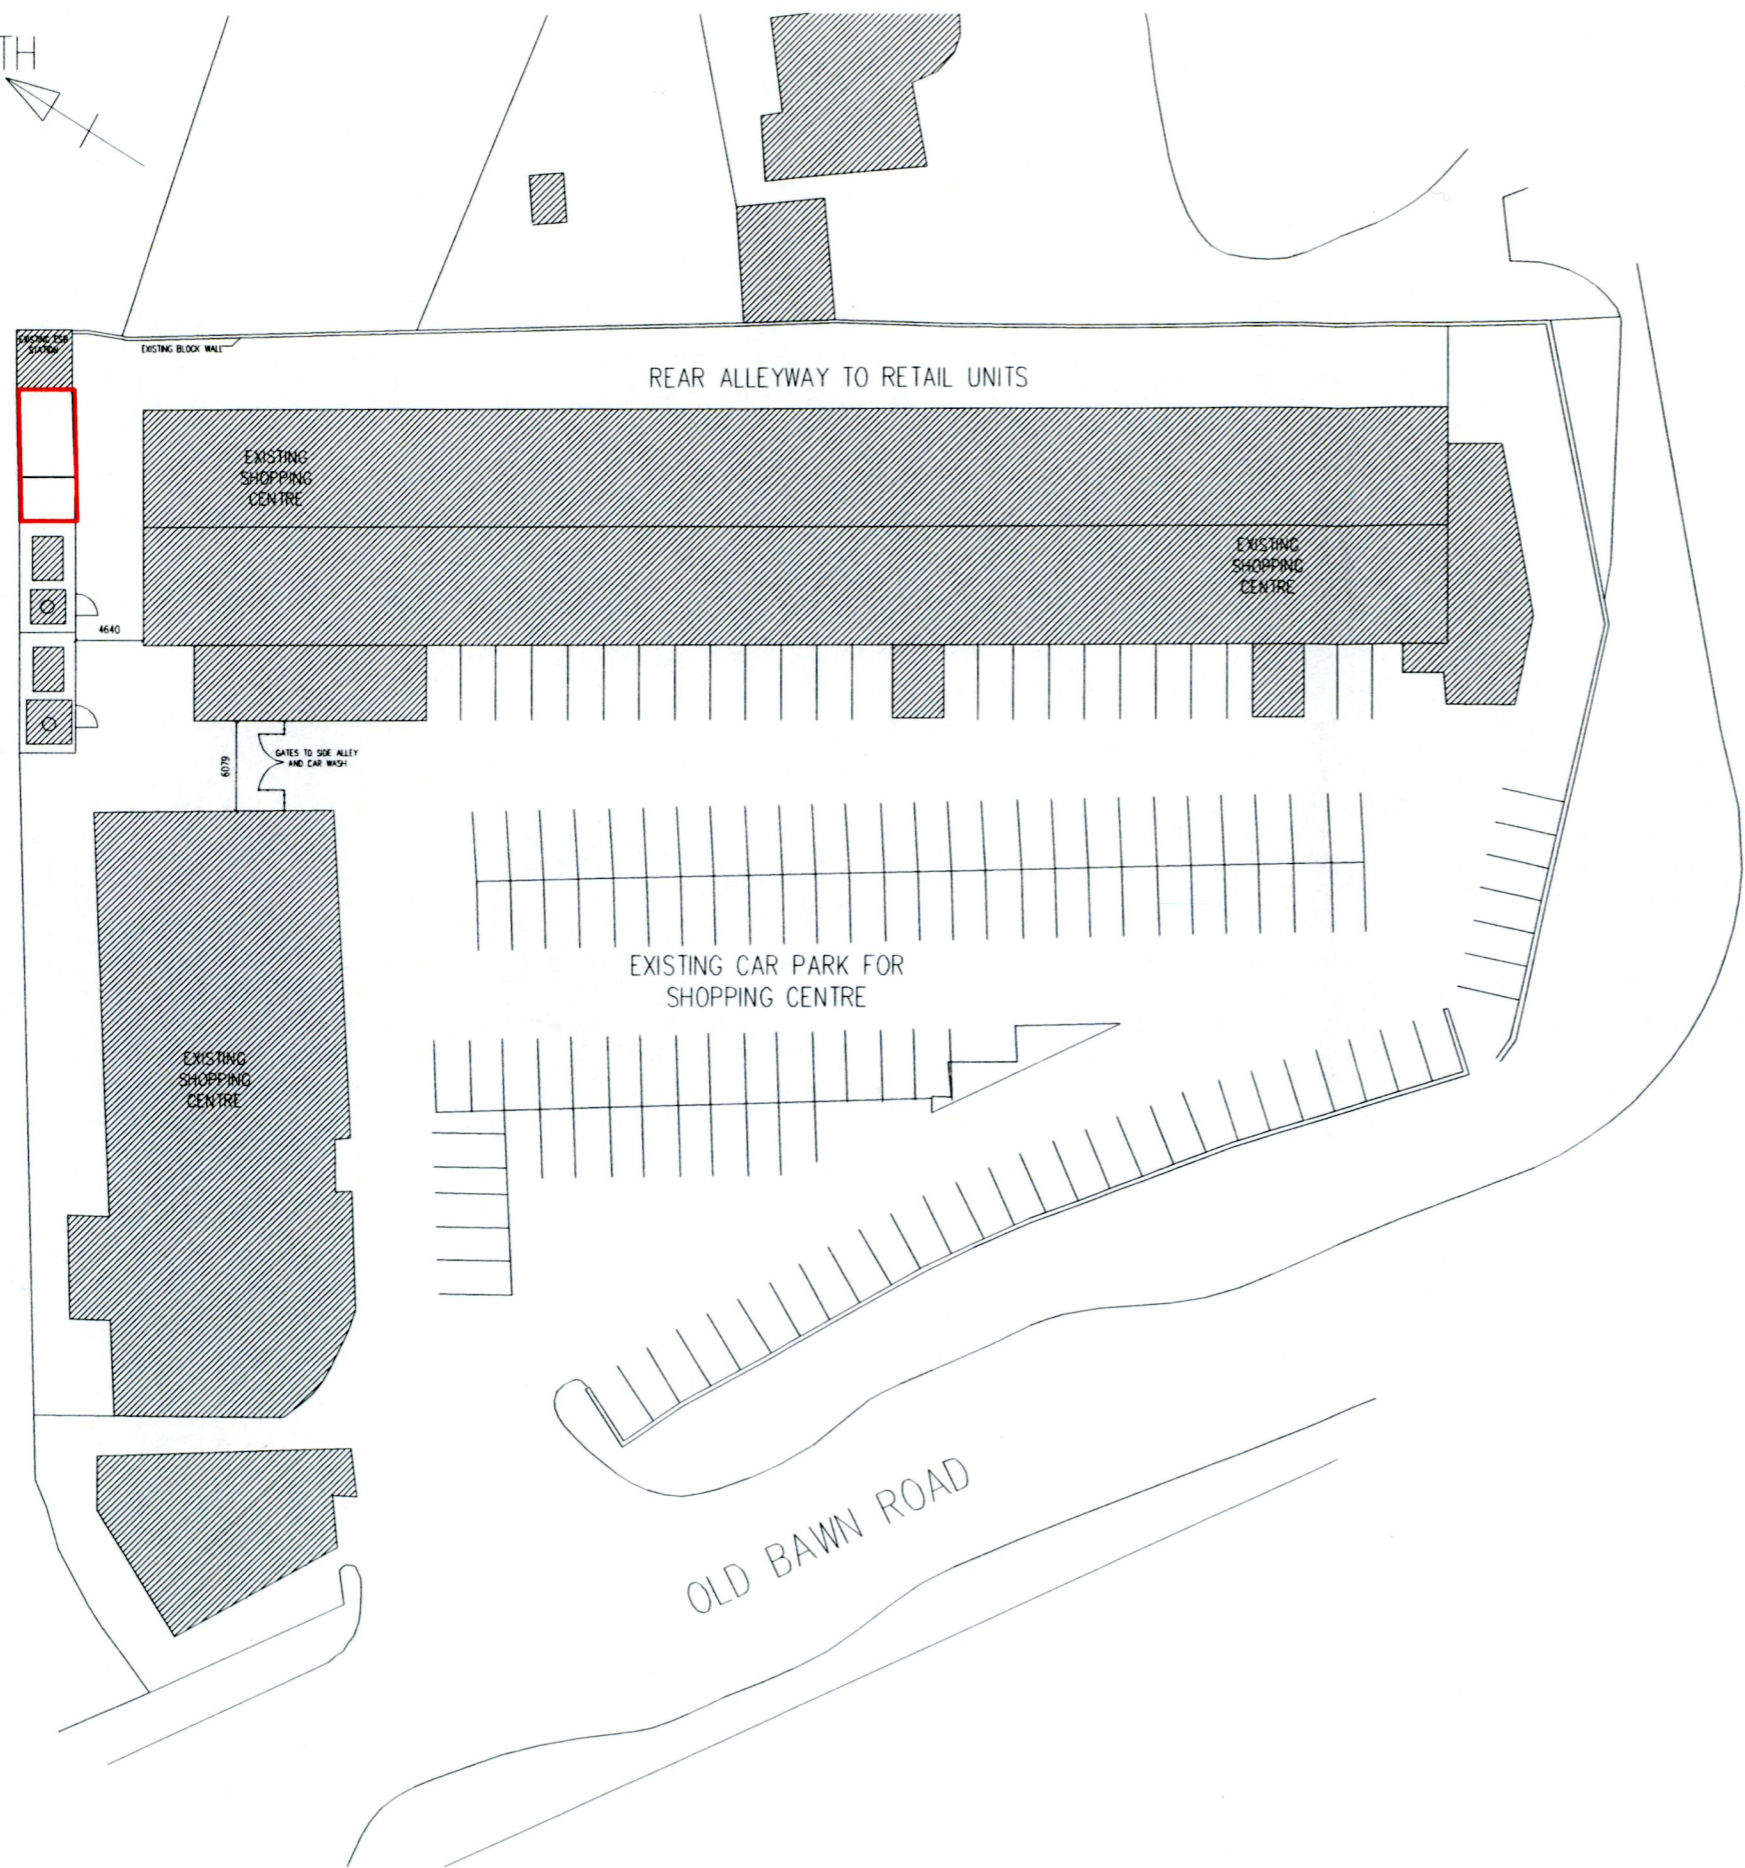

02 SITE LOCATION MAP - TALLAGHT AREA
nts

01 SITE LOCATION MAP
1:500

| | | | |
|---------------|---|------------|------------------------------------|
| Applicant: | Kevin Hegarty 14 Ballinclea Heights Killiney, Co. Dublin Mobile: 086 2553631 Phone: 01-2850514 | | |
| Project | CAR WASH FACILITY AT OLD BAWN SHOPPING CENTRE, TALLAGHT, DUBLIN 24 | | |
| Dwg Title | SITE LOCATION MAP | | |
| Scale | 1:500@A3 | Date | 14/10/2022 October 2022 |
| Drawn By | GCH | Checked By | GCH Status PLANNING |
| Drawing Title | RP-OBSC-01 SITE LOCATION MAP | | Rev. - |