

Reproduced from OSI Pace Map (RURAL) 1:1000  
 Digital Orthographic Model (DOM), with permission of Ordnance Survey Ireland 2021.  
 Government of Ireland.  
 Licence number: CYAL50173281  
 Map Sheets: 1:1000 (3328-11, 3328-12, 3328-13, 3328-16, 3328-17 & 3328-18).

Site Location Map  
 Scale 1:2500

THE OWNERSHIP AND COPYRIGHT OF THIS DRAWING REMAINS WITH ON TOWER IRELAND LIMITED (An Cellaex Telecom Company) AT ALL TIMES. THE DRAWING MAY NOT BE COPIED, DUPLICATED OR PASSED TO THIRD PARTIES WITHOUT THE WRITTEN PERMISSION OF ON TOWER IRELAND LIMITED.

**Notes**  
 Site Entrance Coordinates  
 Irish Grid: E 313216, N 230270  
 ITM: E 713157, N 730295  
 Site Centre/Mast Location Coordinates and Elevation  
 Irish Grid: E 313196, N 230320  
 ITM: E 713137, N 730344  
 Elevation: 45m A.S.L.  
 ASL – Above Sea Level  
 A.C.L – Above Ground Level  
 All Dimensions are in mm unless specified

No.	Revision	Date	By	Chd
1	PLANNING APPLICATION DRAWING	23.07.21	W	L



**entrust**  
 planning & environmental  
 Drawings prepared by Yogi Murthi  
 ENTRUST LTD, Unit 10, Deep Park, Business Centre/Orenmore,  
 Co. Galway, H91 X999, TEL:+353 85 1 211 211  
 contact@entrust-services.com

**cellmex**  
 driving telecom connectivity  
 On Tower Ireland Limited, Suite 311, O-house, Furze  
 Road, Sanyford Industrial Estate, Dublin 18, D18 Y950

**PLANNING APPLICATION**  
 Site ID: DU0376  
 Site Name: FORTFIELD LANE KIMMAGE  
 Site Address:  
 Unit 1,  
 Fortfield Lane,  
 Fortfield Road,  
 Terenure, Dublin 6W

**SITE LOCATION MAP**  
**MOBILE TELECOMMUNICATIONS**  
**INSTALLATION**  
 Designed W: [ ] Date 23/07/21  
 Drawn W: [ ] Scale AS SHOWN Rev. A  
 Dwg No. DU0376-P-03



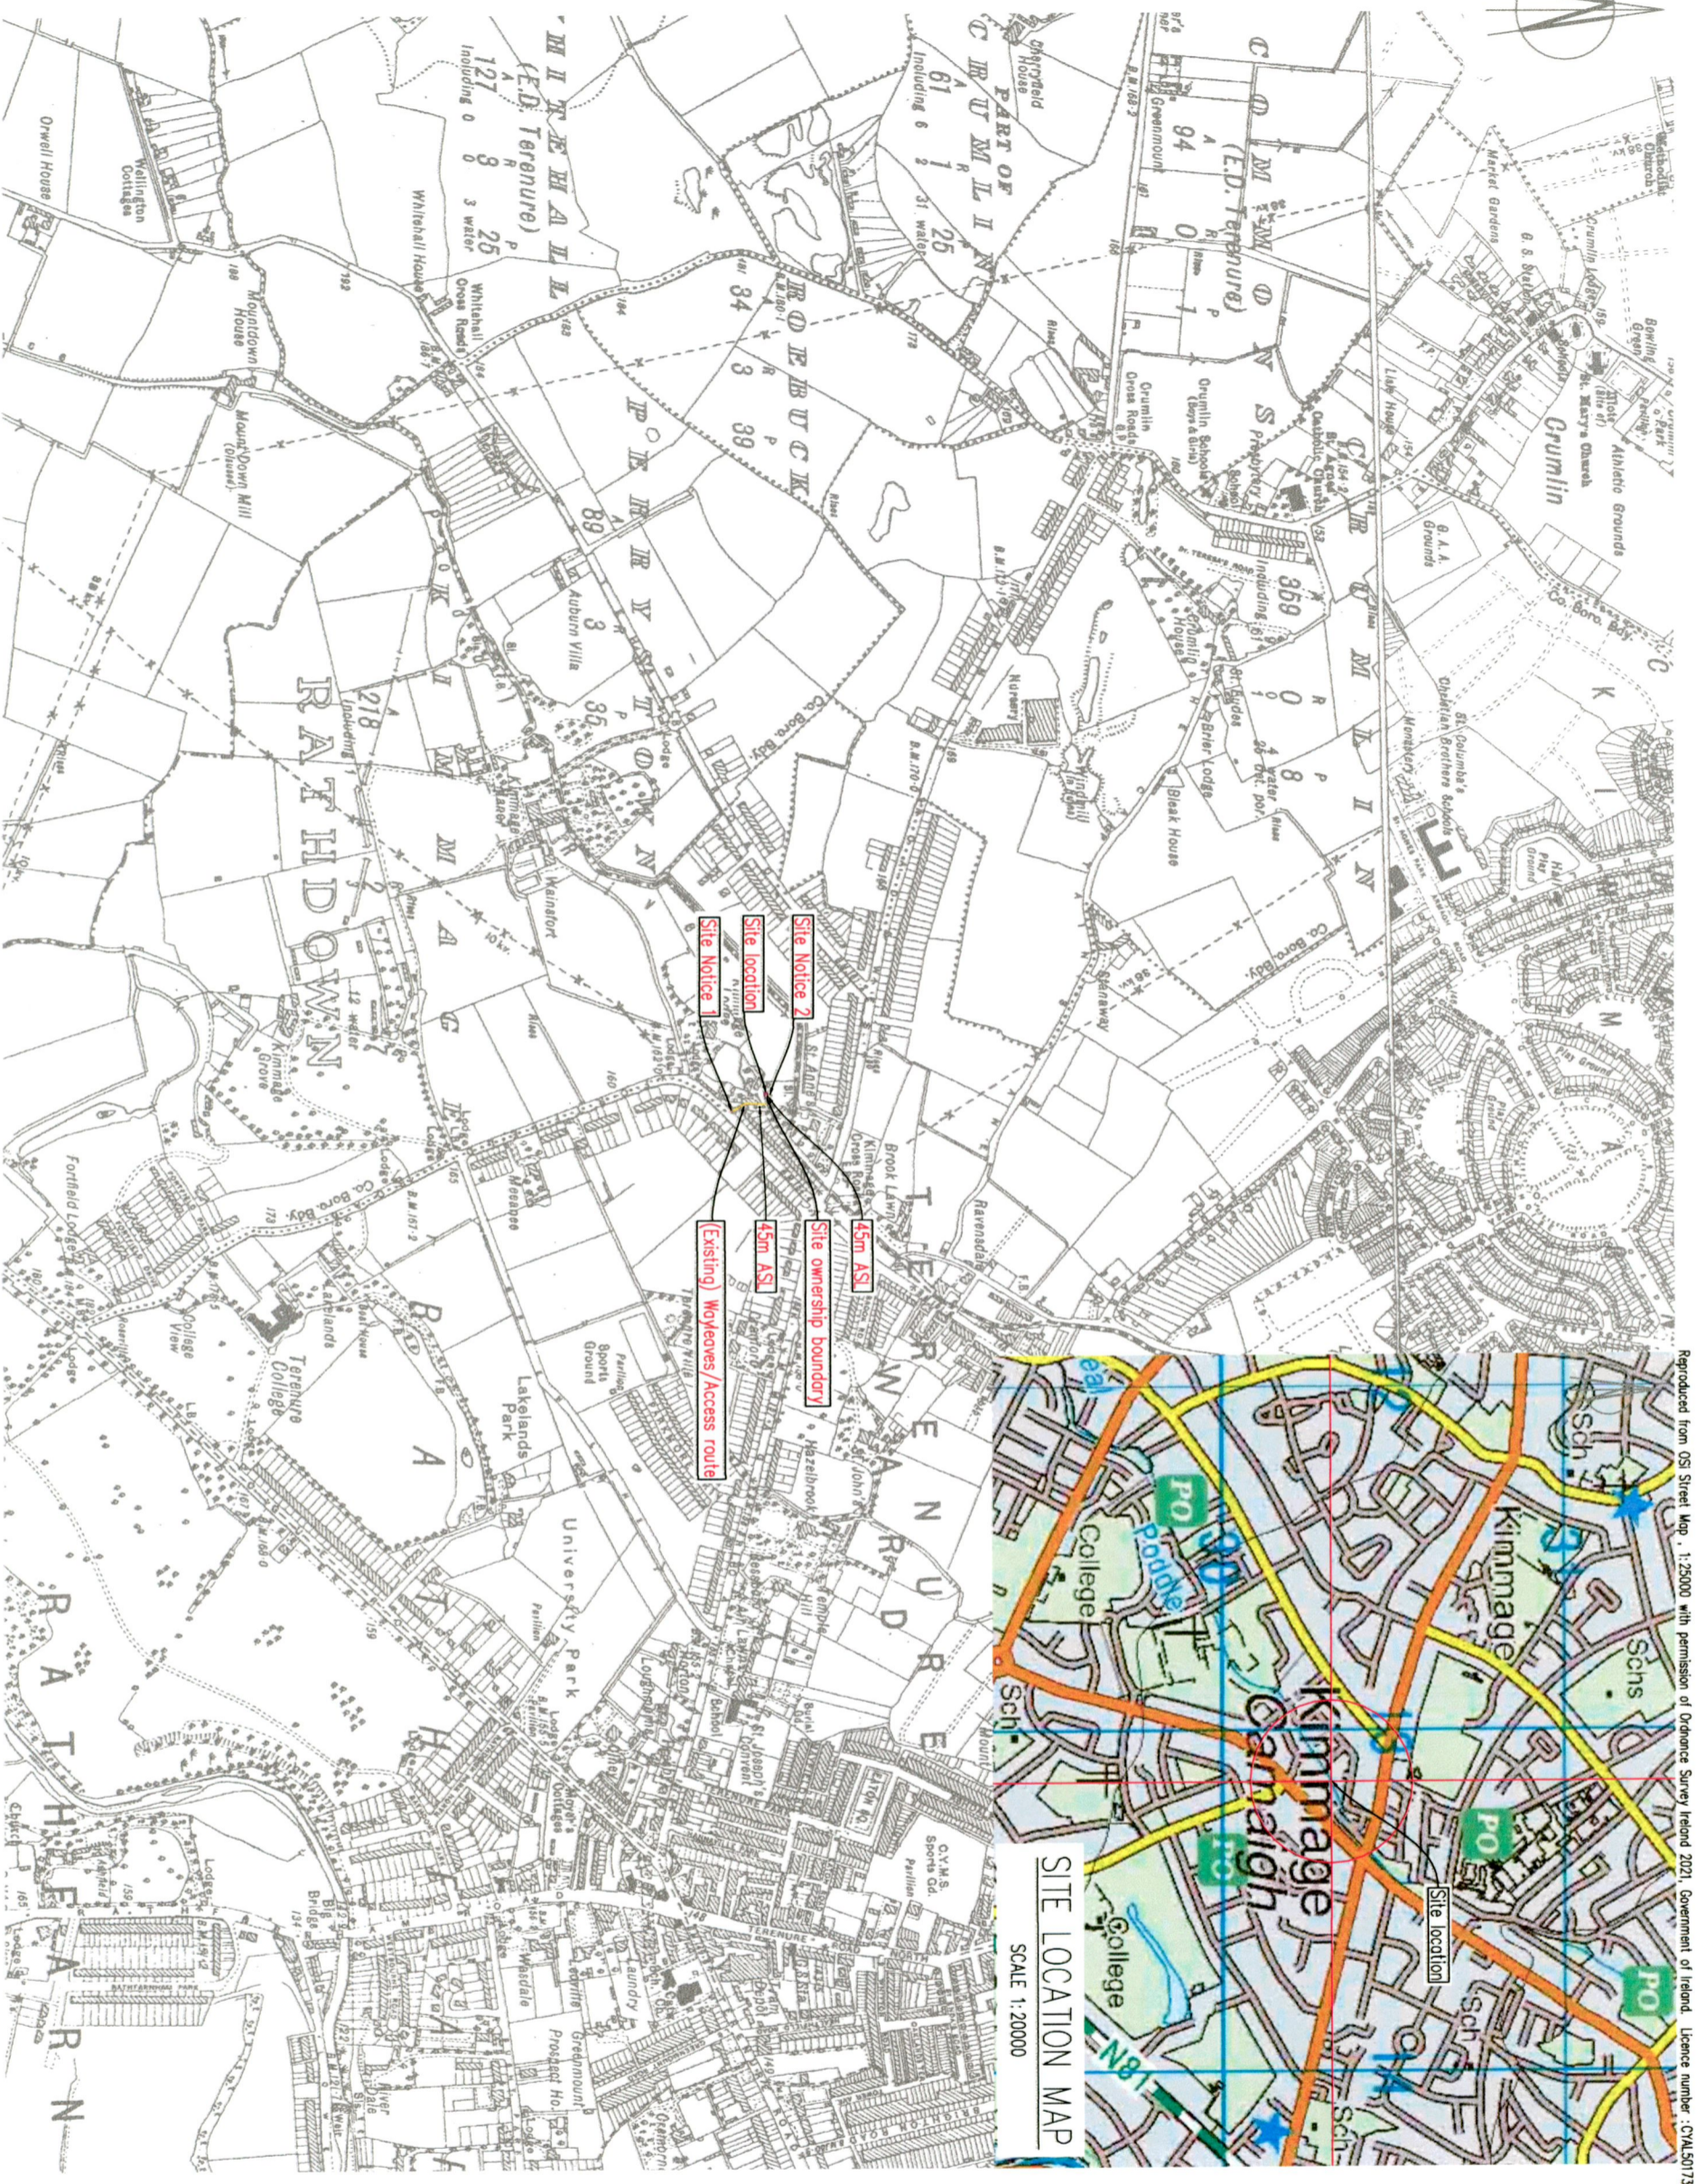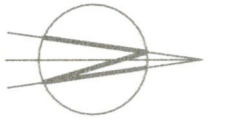

Reproduced from OSI Street Map, 1:25000 with permission of Ordnance Survey Ireland 2021. Government of Ireland. Licence number: CYAL50173281

Reproduced from OSI 6 inch Map, 1:10560 with permission of Ordnance Survey Ireland 2021. Government of Ireland. Licence number: CYAL50173281. Map Sheets: DN018 & DN022.

**RECORD PLACE MAP**

SCALE 1:10560

THE OWNERSHIP AND COPYRIGHT OF THIS DRAWING REMAINS WITH ON TOWER IRELAND LIMITED (An Cellnex Telecom Company) AT ALL TIMES. THE DRAWING MAY NOT BE COPIED, DUPLICATED OR PASSED TO THIRD PARTIES WITHOUT THE WRITTEN PERMISSION OF ON TOWER IRELAND LIMITED.

Notes  
Site Entrance Coordinates  
Irish Grid: E 313216, N 230270  
ITM: E 713157, N 730295

Site Centre/Most Location Coordinates and Elevation  
Irish Grid: E 313196, N 230320  
ITM: E 713137, N 730344  
Elevation: 45m A.S.L.

ASL - Above Sea Level  
A.G.L. - Above Ground Level  
All Dimensions are in mm unless specified

No.	Revision	Date	By	Chd
1	PLANNING APPLICATION DRAWING	23.07.21	W	L

entrust  
planning & environmental

Drawing prepared by Yogi Murthi  
ENTRUST LTD, Unit 10, Deerpark Business Centre, Oranmore,  
Co. Galway, H91 X599. TEL: +353 85 1 211 211  
contact@entrust-services.com

cellnex  
driving telecom connectivity

On Tower Ireland Limited, Suite 311, O-House, Furze  
Road, Sengerys Industrial Estate, Dublin 18, D18 Y950

**PLANNING APPLICATION**

Site ID: DU0376  
Site Name: FORTFIELD LANE KIMMAGE  
Site Address:  
Unit 1,  
Fortfield Lane,  
Fortfield Road,  
Terenure, Dublin 6W

Title  
RECORD PLACE MAP  
MOBILE TELECOMMUNICATIONS  
INSTALLATION

Designed W	Date 23/07/21	Scale AS SHOWN	Rev. A
Drawn W			

Dwg No. DU0376-P-02