

Reproduced from OSI Place Map (RUBAL) 1:1000  
 Digital Orthographic Model (DOM), with permission of Ordnance Survey Ireland 2021,  
 Government of Ireland.  
 Licence number : CVALS0173281  
 Map Sheets: 1:1000 (3328-11, 3328-12, 3328-13, 3328-16, 3328-17 & 3328-18).

Existing Site Layout Plan  
 Scale 1:100

**Notes**  
 Site Entrance Coordinates  
 Irish Grid: E 313216, N 230270  
 ITM: E 713157, N 730295  
 Site Centre/Most Location Coordinates and Elevation  
 Irish Grid: E 313196, N 230320  
 ITM: E 713137, N 730344  
 Elevation: 45m A.S.L.  
 A.S.L. - Above Sea Level  
 A.G.L. - Above Ground Level  
 All Dimensions are in mm unless specified

No.	Revision	Date	By	Chd
1	PLANNING APPLICATION DRAWING	23/07/21	W	L

**entrust**  
 planning & environmental

Drawings prepared by Yogi Murthi  
 ENTRUST LTD, Unit 10, Deerpark Business Centre, Oronmore,  
 Co. Galway, H91 X599, TEL: +353 85 1 211 211  
 contact@entrust-services.com

**celmex**  
 driving telecom connectivity

On Tower Ireland Limited, Suite 311 G-House, Furze  
 Road, Sandymount Industrial Estate, Dublin 16, D18 Y560


**PLANNING APPLICATION**

Site ID: DU0376  
 Site Name: FORTFIELD LANE KIMMAGE  
 Site Address:  
 Unit 1,  
 Fortfield Lane,  
 Fortfield Road,  
 Terenure, Dublin 6W

Title  
 SITE LAYOUT PLAN  
 MOBILE TELECOMMUNICATIONS  
 INSTALLATION

Designed by W Date 23/07/21  
 Drawn by W Scale AS SHOWN Rev. A  
 Dwg No. DU0376-P-06



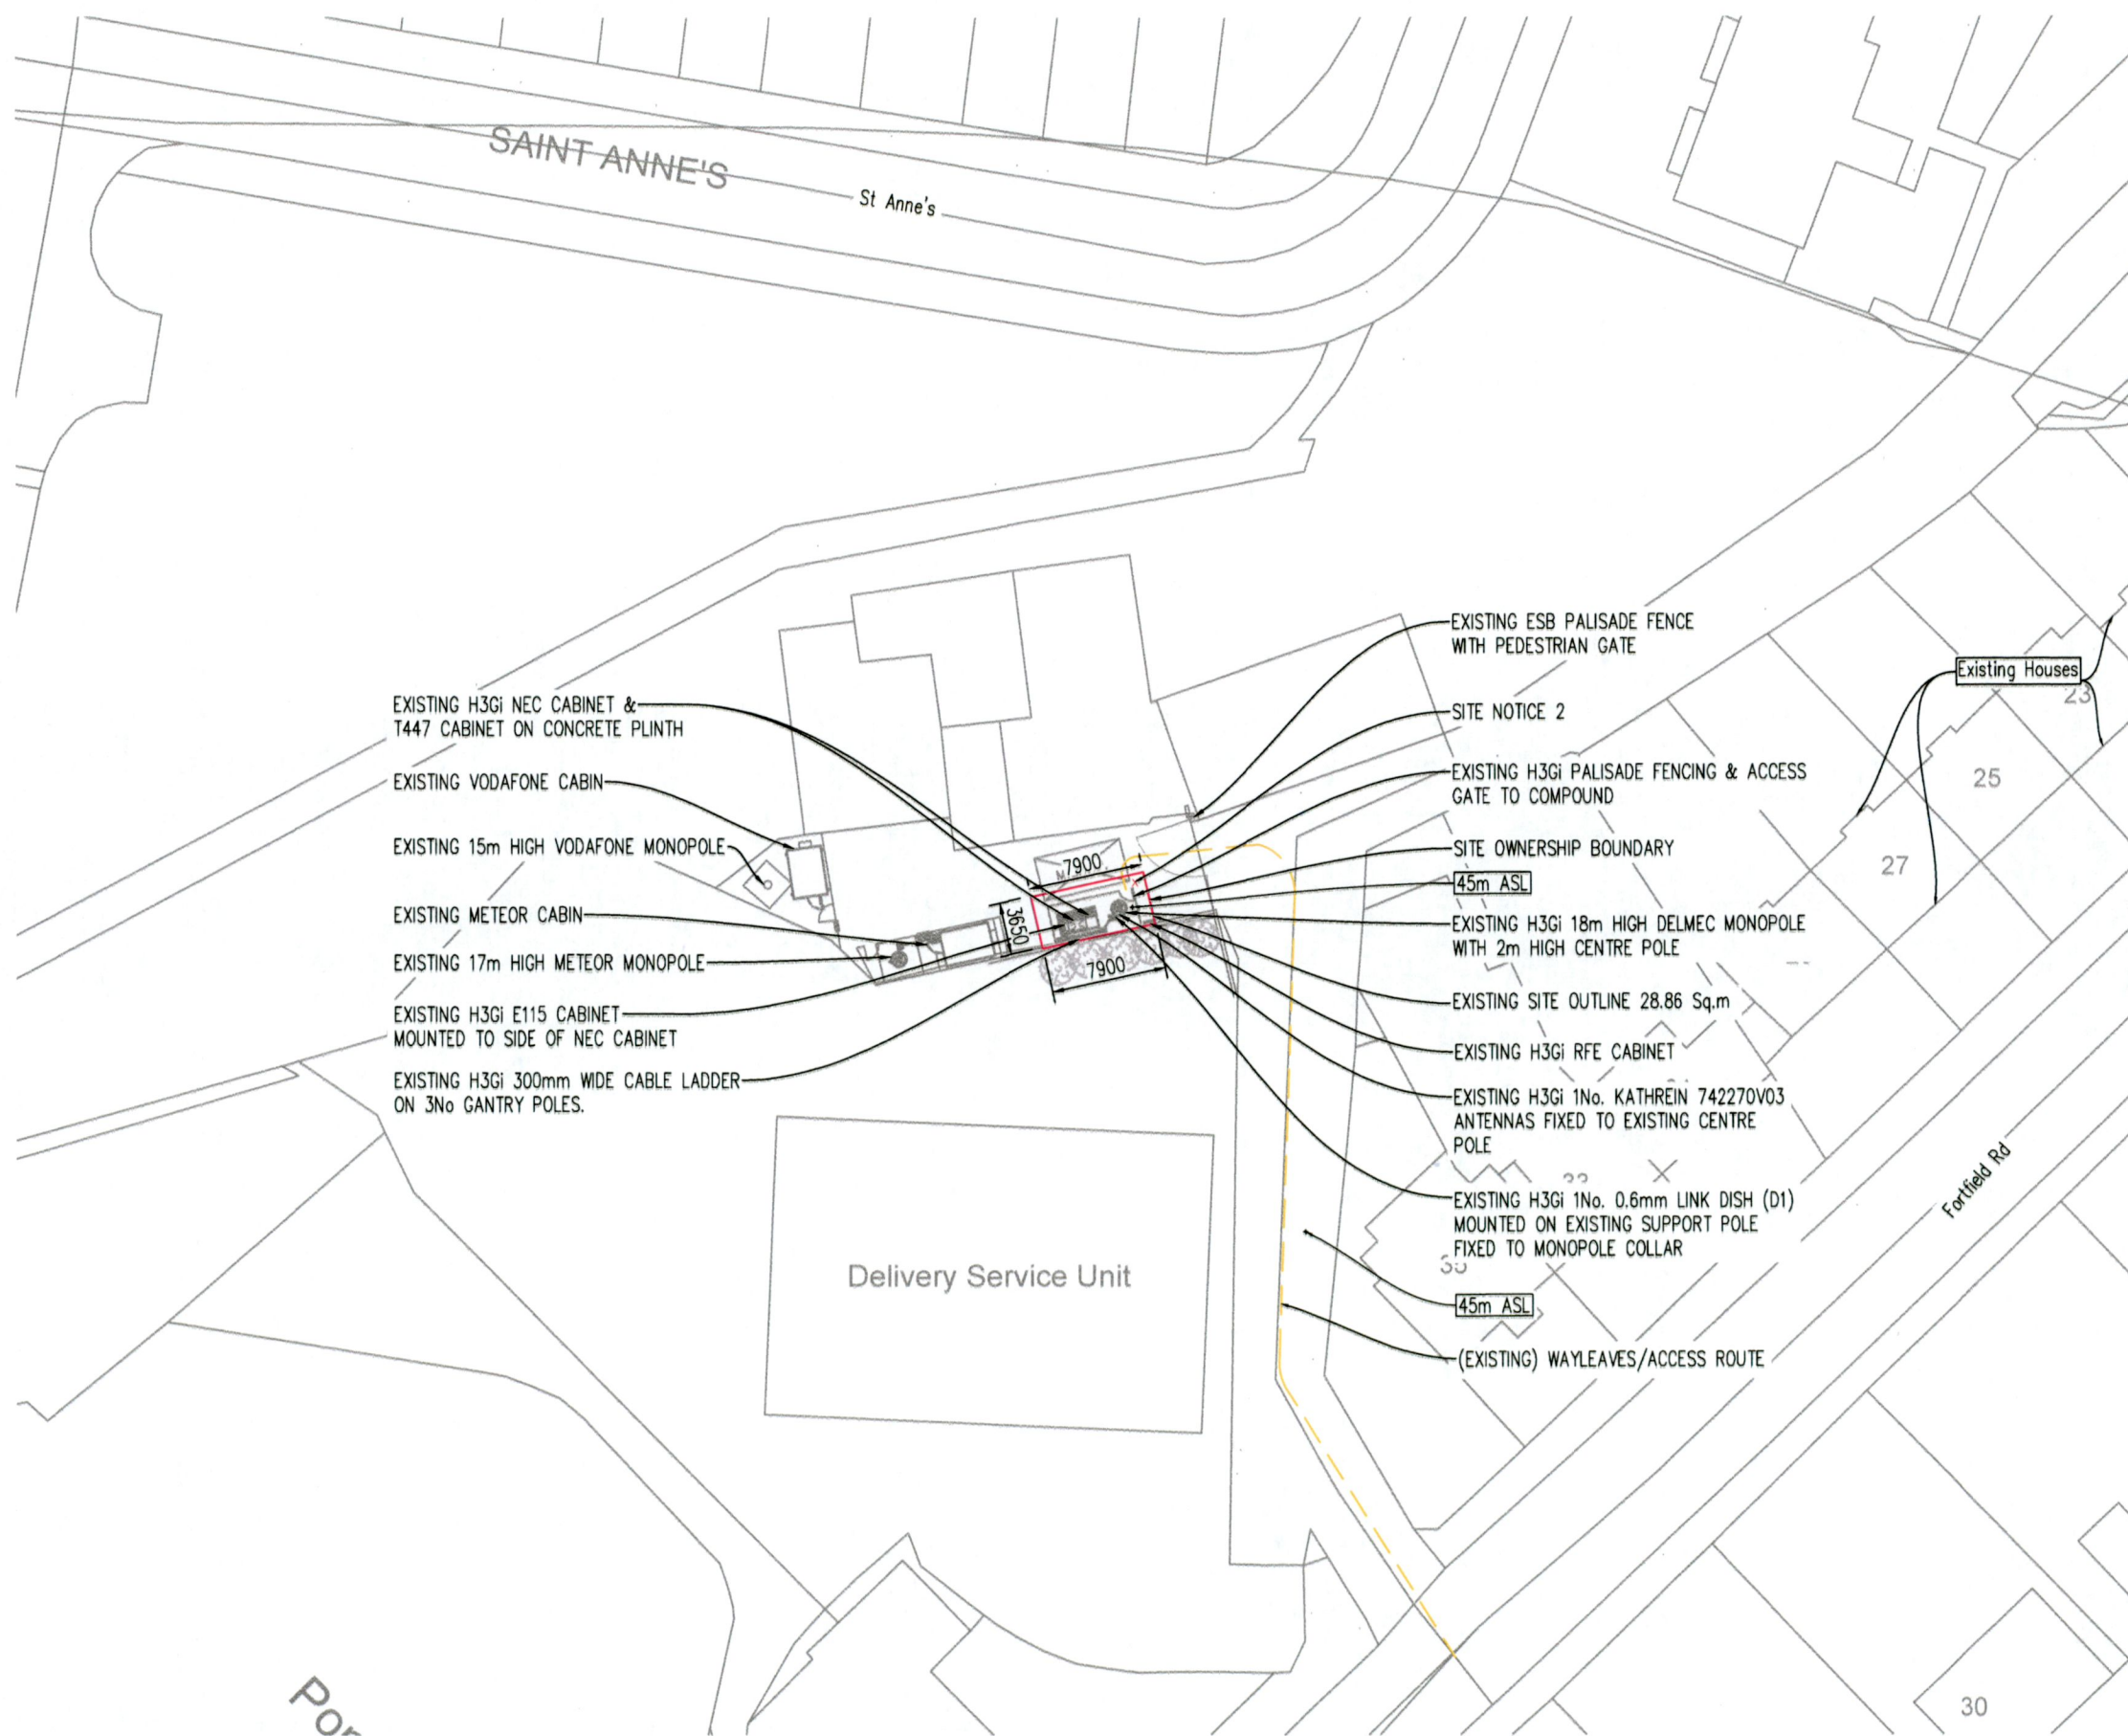

Reproduced from OSI Place Map (RURAL) 1:1000  
 Digital Cartographic Model (DCM), with permission of Ordnance Survey Ireland 2021,  
 Government of Ireland.  
 Licence number : CYAL50173281  
 Map Sheets: 1:1000 (3328-11, 3328-12, 3328-13, 3328-16, 3328-17 & 3328-18).

Site Layout Map  
 Scale 1:500

Notes  
 Site Entrance Coordinates  
 Irish Grid: E 313216, N 230270  
 ITM: E 713157, N 730295  
 Site Centre/Mast Location Coordinates and Elevation  
 Irish Grid: E 313196, N 230320  
 ITM: E 713137, N 730344  
 Elevation: 45m A.S.L  
 A.S.L - Above Sea Level  
 A.G.L - Above Ground Level  
 All Dimensions are in mm unless specified

No.	Revision	Date	By	Ckd
A	PLANNING APPLICATION DRAWING	23.07.21	YW	IL

**entrust**  
 planning & environmental

Drawings prepared by Yogi Murthi  
 ENTRUST LTD. Unit 10, Deerpark Business Centre, Oranmore,  
 Co. Galway, H91 X599, TEL: +353 85 1 211 211  
 contact@entrust-services.com

**cellnex**  
 driving telecom connectivity

On Tower Ireland Limited, Suite 311 Q-House, Furze  
 Road, Sandyford Industrial Estate, Dublin 18, D18 YV50

**PLANNING APPLICATION**

Site ID. DU0376

Site Name. FORTFIELD LANE KIMMAGE

Site Address.  
 Unit 1,  
 Fortfield Lane,  
 Fortfield Road,  
 Terenure, Dublin 6W

Title  
 SITE LAYOUT PLAN  
 MOBILE TELECOMMUNICATIONS  
 INSTALLATION

Designed YW	Date 23/07/21
Drawn YW	Scale AS SHOWN Rev. A
Dwg No. DU0376-P-05	