


Existing derelict concrete walls & hardstanding area to be demolished in full. Refer to drawing 6259A-P-330 for details.

**ADERRIG PHASE 2  
CURRENTLY UNDER  
CONSTRUCTION**


**ADERRIG PHASE 2  
CURRENTLY UNDER  
CONSTRUCTION**

Subject Site Keyplan (NTS)

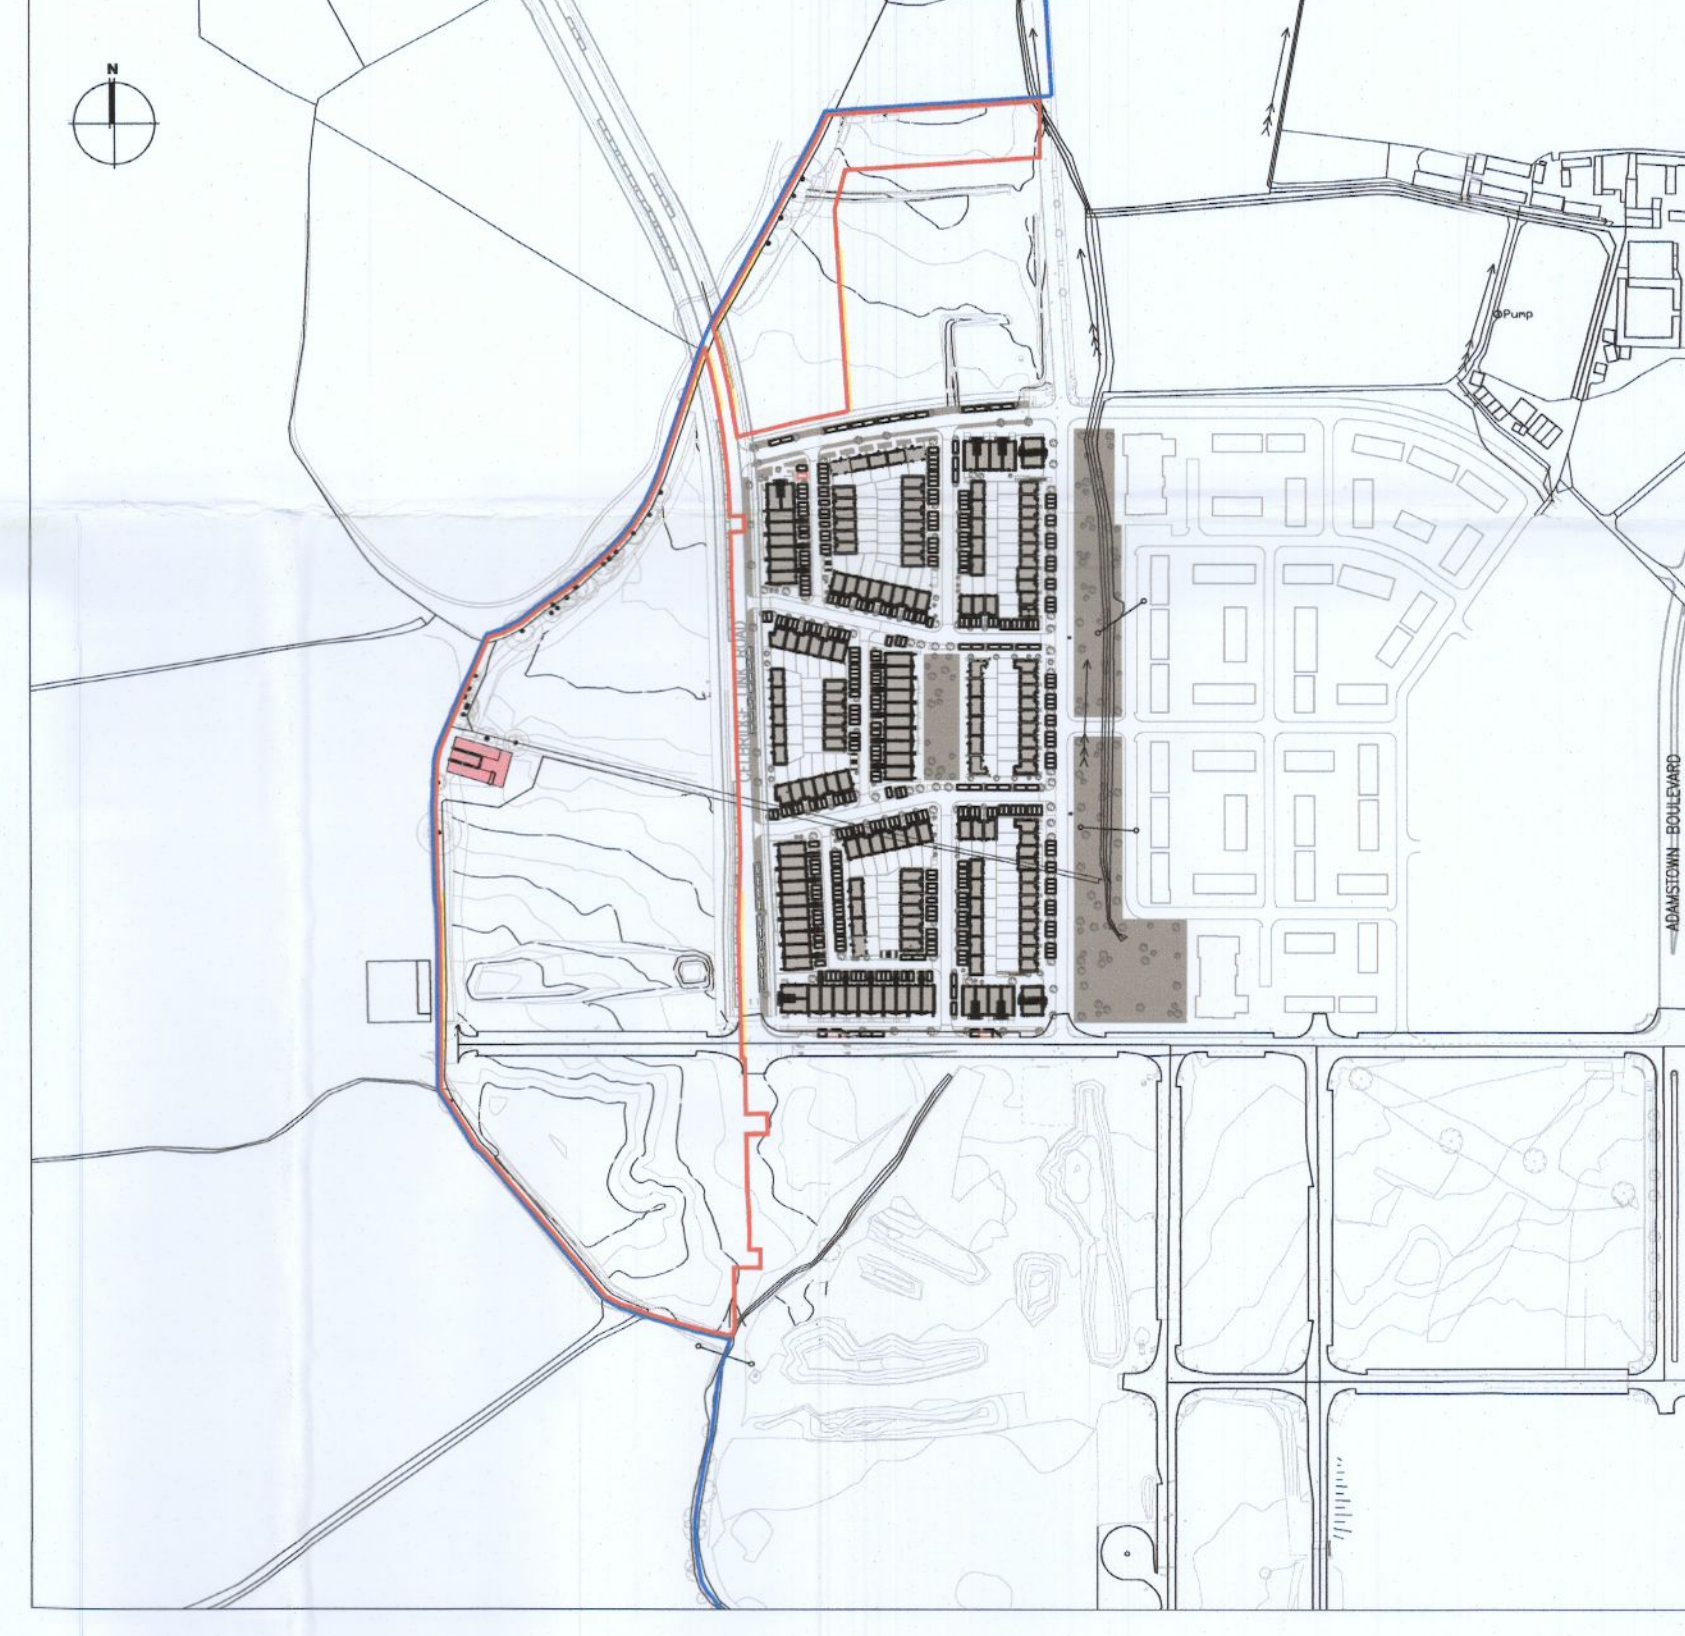

**LEGEND**

- To be demolished
- Application Site
- Lands owned in Blue

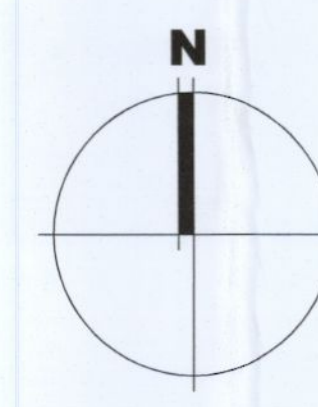

**NOTE:**  
Includes Ordnance Survey Ireland data reproduced under OS Licence number CYAL50177125  
Unauthorised reproduction infringes Ordnance Survey Ireland and Government of Ireland copyright. © Ordnance Survey Ireland, 2021

Notes	Issue Status
1. Copyright Reserved	Progress
2. Not to be used for any other purpose. Do not scale drawing	Planning Application
3. The contractor is responsible for checking all levels and dimensions on site and shall refer all discrepancies to the Architect	Final Cert
4. Where appropriate, the quality of materials and workmanship shall be checked and recorded on site	Handover Cert
5. Materials and workmanship shall be checked and recorded on site	Final
6. Size of proprietary items shall be checked with manufacturer	Construction
7. The contractor shall be responsible for the coordination of fixtures, finishes and services.	As Built
	Information Only

No.	Date	Revision	Initials
01	17/10/22	ISSUED FOR PLANNING	

Project	Aderrig Phase 3, Adamstown SDZ Residential Development			6-7 HARCOURT TERRACE, DUBLIN 2, IRELAND +353 1 410 2400   F: +353 1 410 2401 www.bkd.ie			
Drawing Title	Existing Site Layout Plan			<b>bkd</b> architects BURKE-KENNEDY-DOYLE			
Drawing No	6259A-P-202						
Scale	1:500@A0	Rev	01		Drawn	AM, ED	Date