

NOTE
ALL DIMENSIONS TO BE CHECKED ON SITE
NO DIMENSIONS TO BE SCALED FROM THIS DRAWING
THIS DRAWING IS TO BE READ IN CONJUNCTION WITH
RELEVANT CONSULTANTS DRAWINGS





APPLICATION SITE BOUNDARY

APPLICANT LAND OWNERSHIP

SITE NOTICE
LOCATION OF SITE NOTICES
1 IN TOTAL

EXISTING SEPTIC TANK

Planning Pack Map

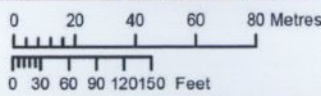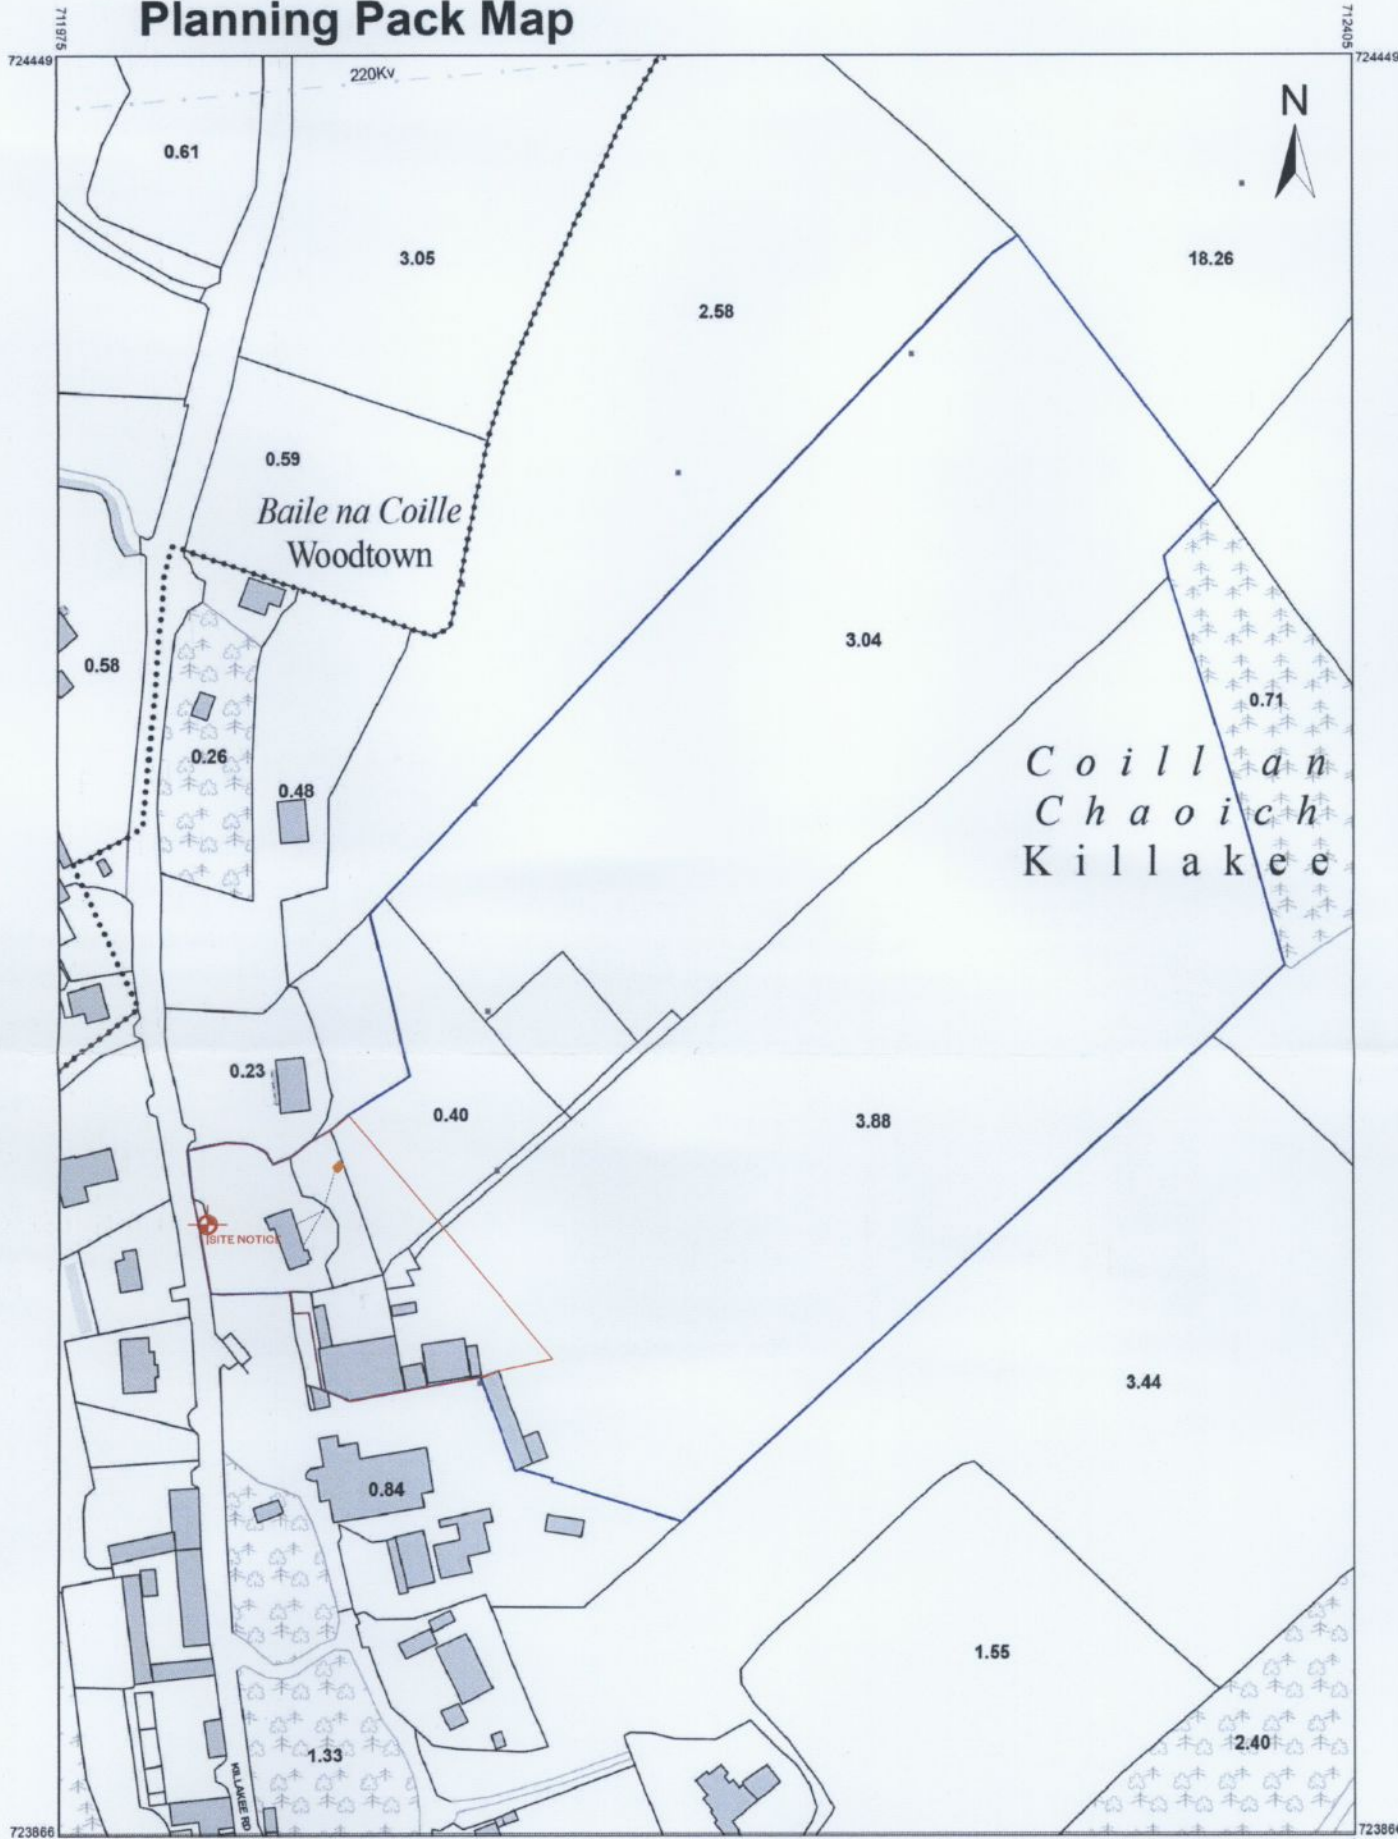

OUTPUT SCALE: 1:2,500



CENTRE COORDINATES:
ITM 712190,724158

PUBLISHED: 15/04/2021
MAP SERIES: 1:2,500

ORDER NO.: 50185517_3
MAP SHEETS: 3454-C

CAPTURE RESOLUTION:
The map objects are only accurate to the resolution at which they were captured. Output scale is not indicative of data capture scale.
Further information is available at: <http://www.osi.ie>; search 'Capture Resolution'
LEGEND:
<http://www.osi.ie>; search 'Large Scale Legend'



COMPILED AND PUBLISHED BY:
Ordnance Survey Ireland,
Phoenix Park,
Dublin 8,
Ireland.

All rights reserved.
No part of this publication may be copied, reproduced or transmitted in any form or by any means without the prior written permission of the copyright owners.

Ordnance Survey maps never show legal property boundaries, nor do they show ownership of physical features.

© Suirbhéireacht Ordnáis Éireann, 2021
© Ordnance Survey Ireland, 2021
www.osi.ie/copyright

Unauthorised reproduction infringes Ordnance Survey Ireland and Government of Ireland copyright.

The representation on this map of a road, track or footpath is not evidence of the existence of a right of way.

SITE LOCATION PLAN

OSi Licence (Order) No:
50185517_3

MAP SHEETS:
3454-C

CENTRE COORDINATES:
ITM 712190,724158

REV.	DATE	DESCRIPTION	CHKD	DRAWN
01	15/04/2022	ISSUED FOR PLANNING	Pub	ZZ

PLANNING

Henry J Lyons

Architecture + Interiors +353 1 888 3333 51-54 Pearse Street
henryjlyons.com info@henryjlyons.com Dublin D02 XA66

CLIENT
Ms Myriam Kavanagh
Mr Paul O'Brien

PROJECT
KILLAKEE LIVERY YARD
RATHFARNHAM
DUBLIN 16

JOB NUMBER:	001001
DATE:	APRIL 2022
SCALE:	1:2500@A3
DRAWN:	ZZ
CHECKED:	P O'B
FILE NAME:	P0001 Killakee Livery Yard Existing Site location plan
DRAWING:	

ALTERATIONS AND EXTENSION
TO EXISTING DWELLING
SITE LOCATION PLAN

BUILDING	DRAWING NO.	ZONE	REVISION
P	P 0001		00

COPYRIGHT